


Orcutt Winslow Project 2017\_037 SUSD Cheyenne Traditional School Renovations. #Sheet Name Sheet # Layout # Layout Name was plotted by Fatima Garcia on Monday, June 5, 2017 at 1:28 PM. File found at BIM Server: ED Bimserver - BIM Server 20 Education Studio\16\_364 SUSD Cheyenne Additions Renovations

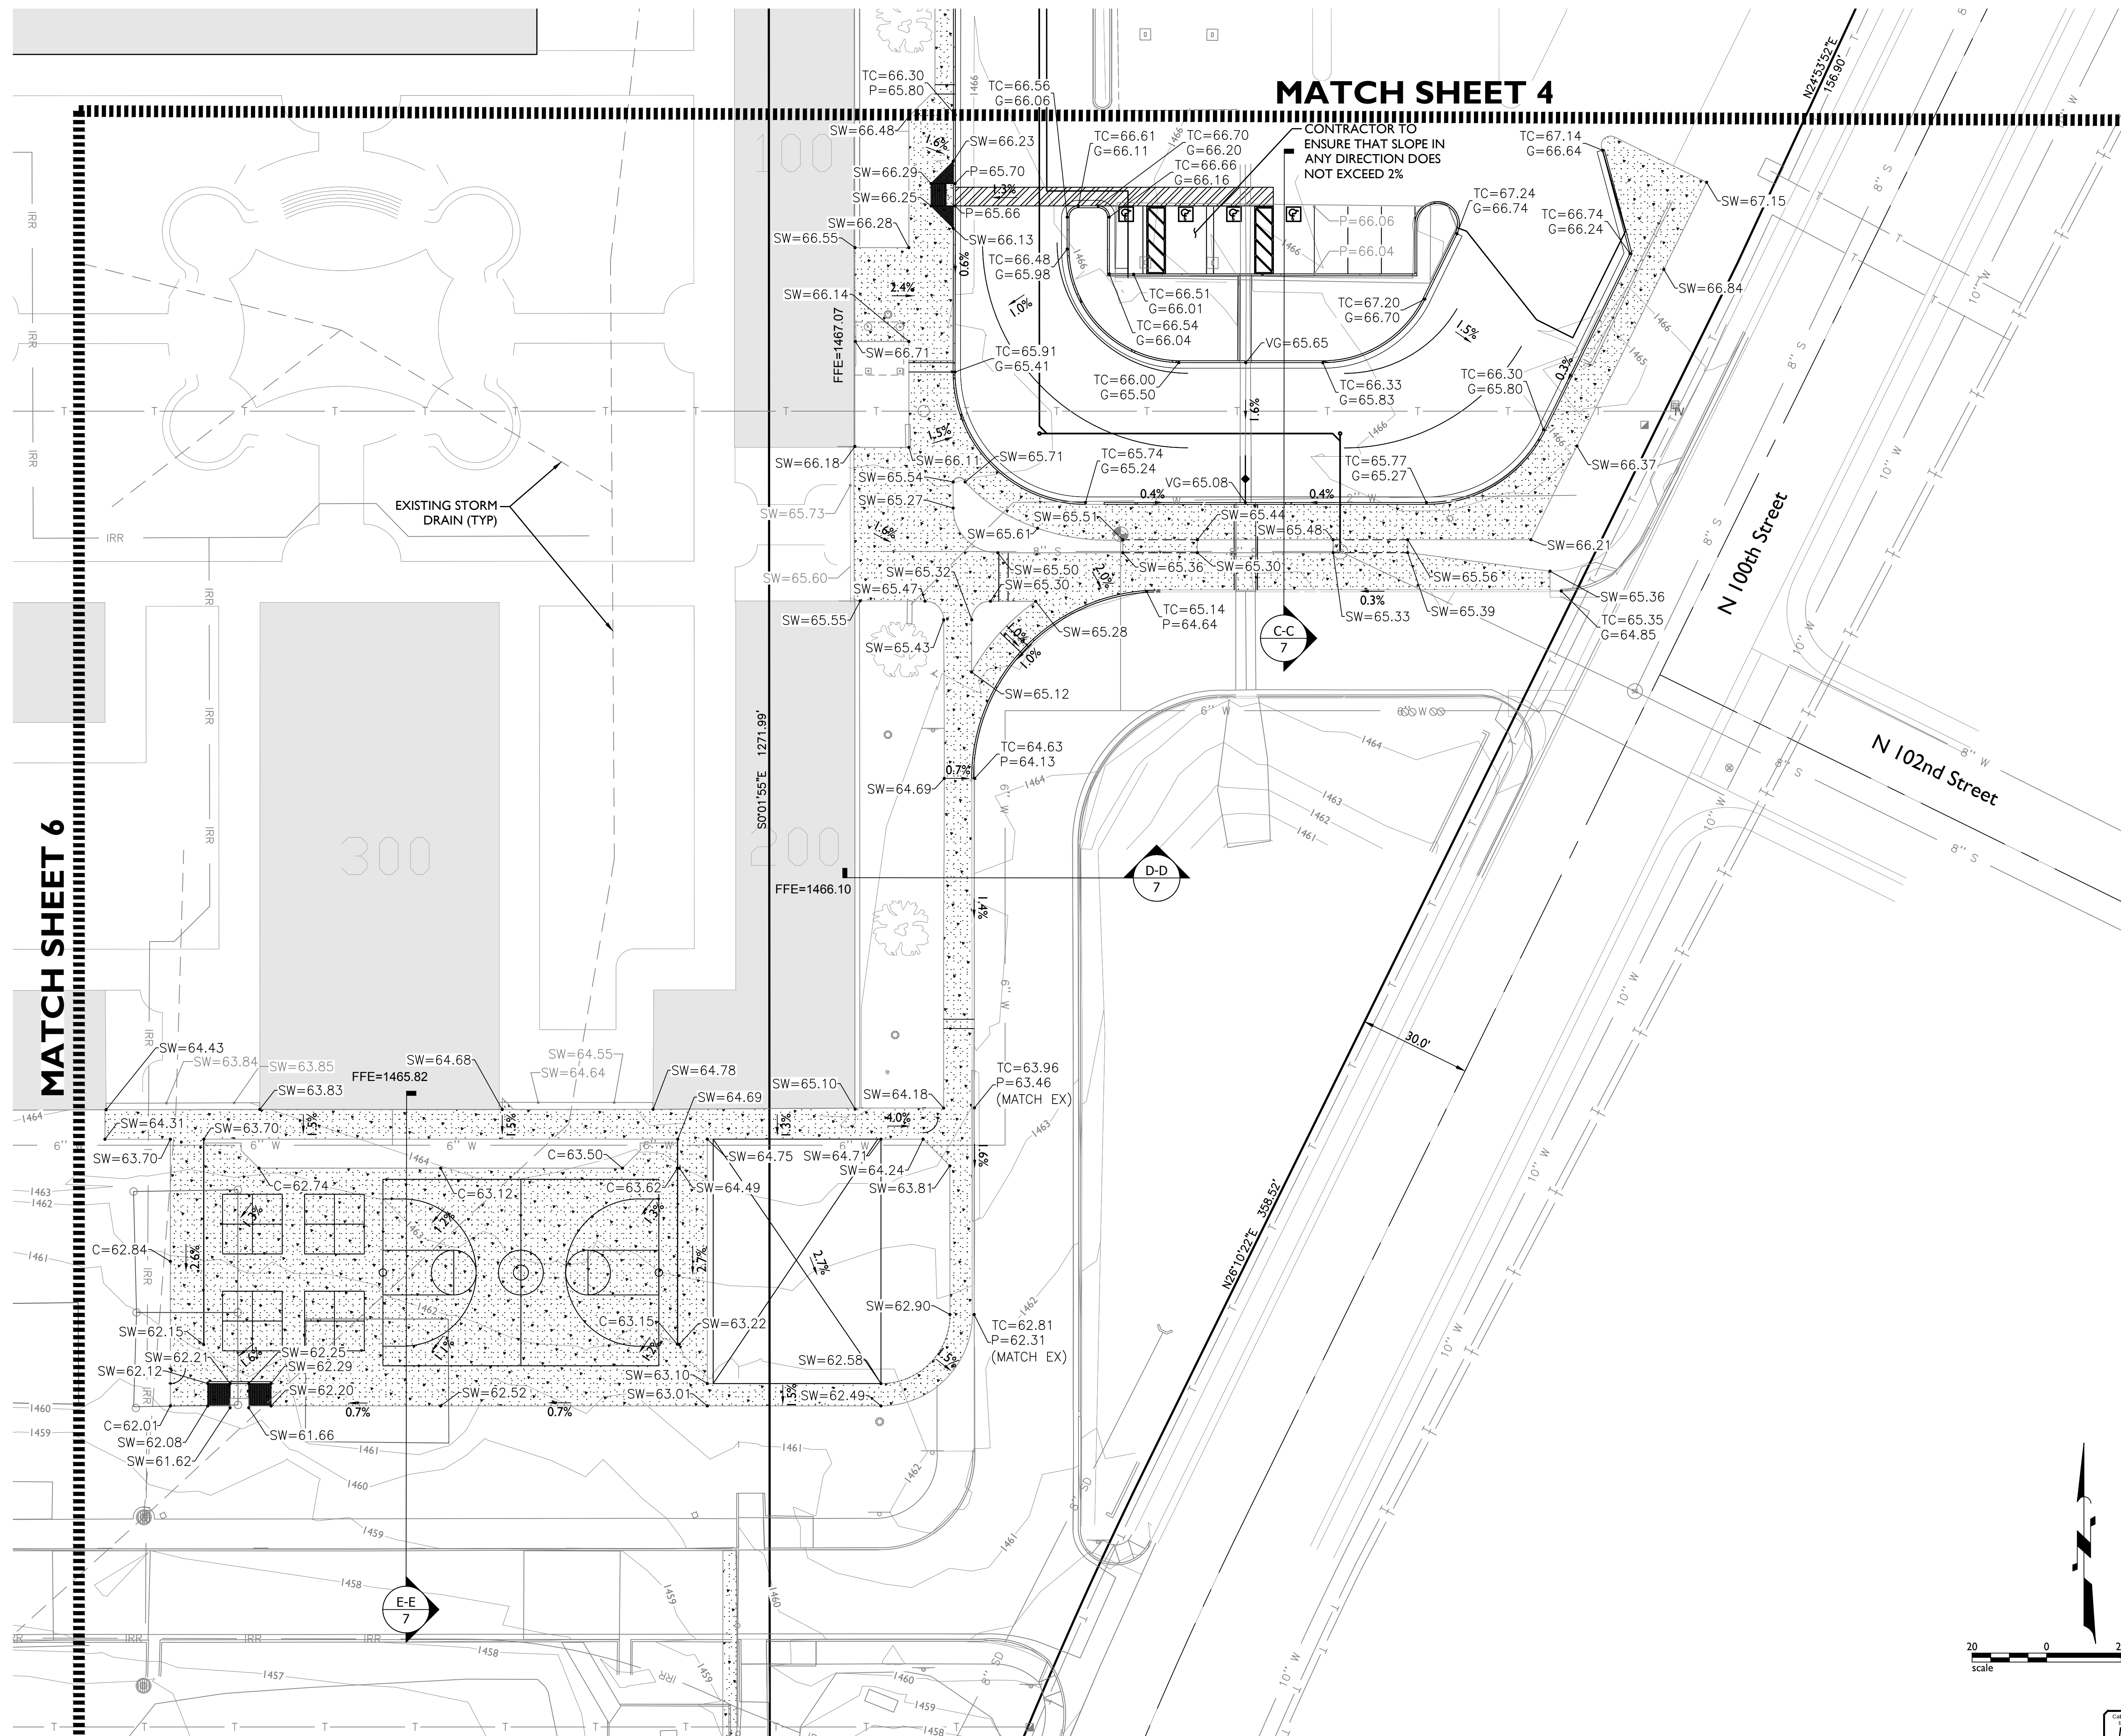

### MATCH SHEET 4

CONTRACTOR TO ENSURE THAT SLOPE IN ANY DIRECTION DOES NOT EXCEED 2%

### MATCH SHEET 6

Scottsdale Unified School District No. 48

# SUSD Cheyenne Traditional School Site Improvements

13636 N 100th St, Scottsdale, Arizona 85260

**orcutt winslow**

3003 n central ave  
sixteenth floor  
phoenix az 85012  
mail@owp.com

602.257.1764 t  
602.257.9029 f

www.owp.com

**EPS GROUP**

2045 S. Vineyard Ave, Suite 101  
Mesa, AZ 85210  
T:480.503.2250 | F:480.503.2258  
www.epsgroupinc.com

© 2015 this sheet copy or electronic drawing is an instrument of service and the property of the Orcutt Winslow Partnership and shall remain their property. The design professional and not be responsible for any alterations, modifications or additions made to this drawing by any party other than the design professional. Use of this drawing shall be limited to the original use for which it was prepared and application thereof is prohibited by each user, reuse or reproduction. Unless otherwise agreed in writing, design professional reserves all copyright or other proprietary interest in this drawing, and it may not be revised by any other person without the design professional's written consent. Publication by any method in whole or part is prohibited without the written permission of the design professional. Any information obtained or conclusions derived from this drawing shall be at the user's sole risk.



**CLIENT CONTACT**

Dennis J. J Roehler 480.484.8503 t  
9288 E. San Salvador Dr. 480.415.8564 m  
Scottsdale, Arizona droehler@susd.org  
85258

PROJECT NO.	DATE OF ISSUE
2017_037	05.23.2017
REVISION NO.	DATE

PROJECT TEAM	DRAWN BY
ed	to sb fg al
PROJECT PHASE	sd phs2/dd phs1
SHEET CONTENTS	Grading Plan C302
SHEET NO.	5

