


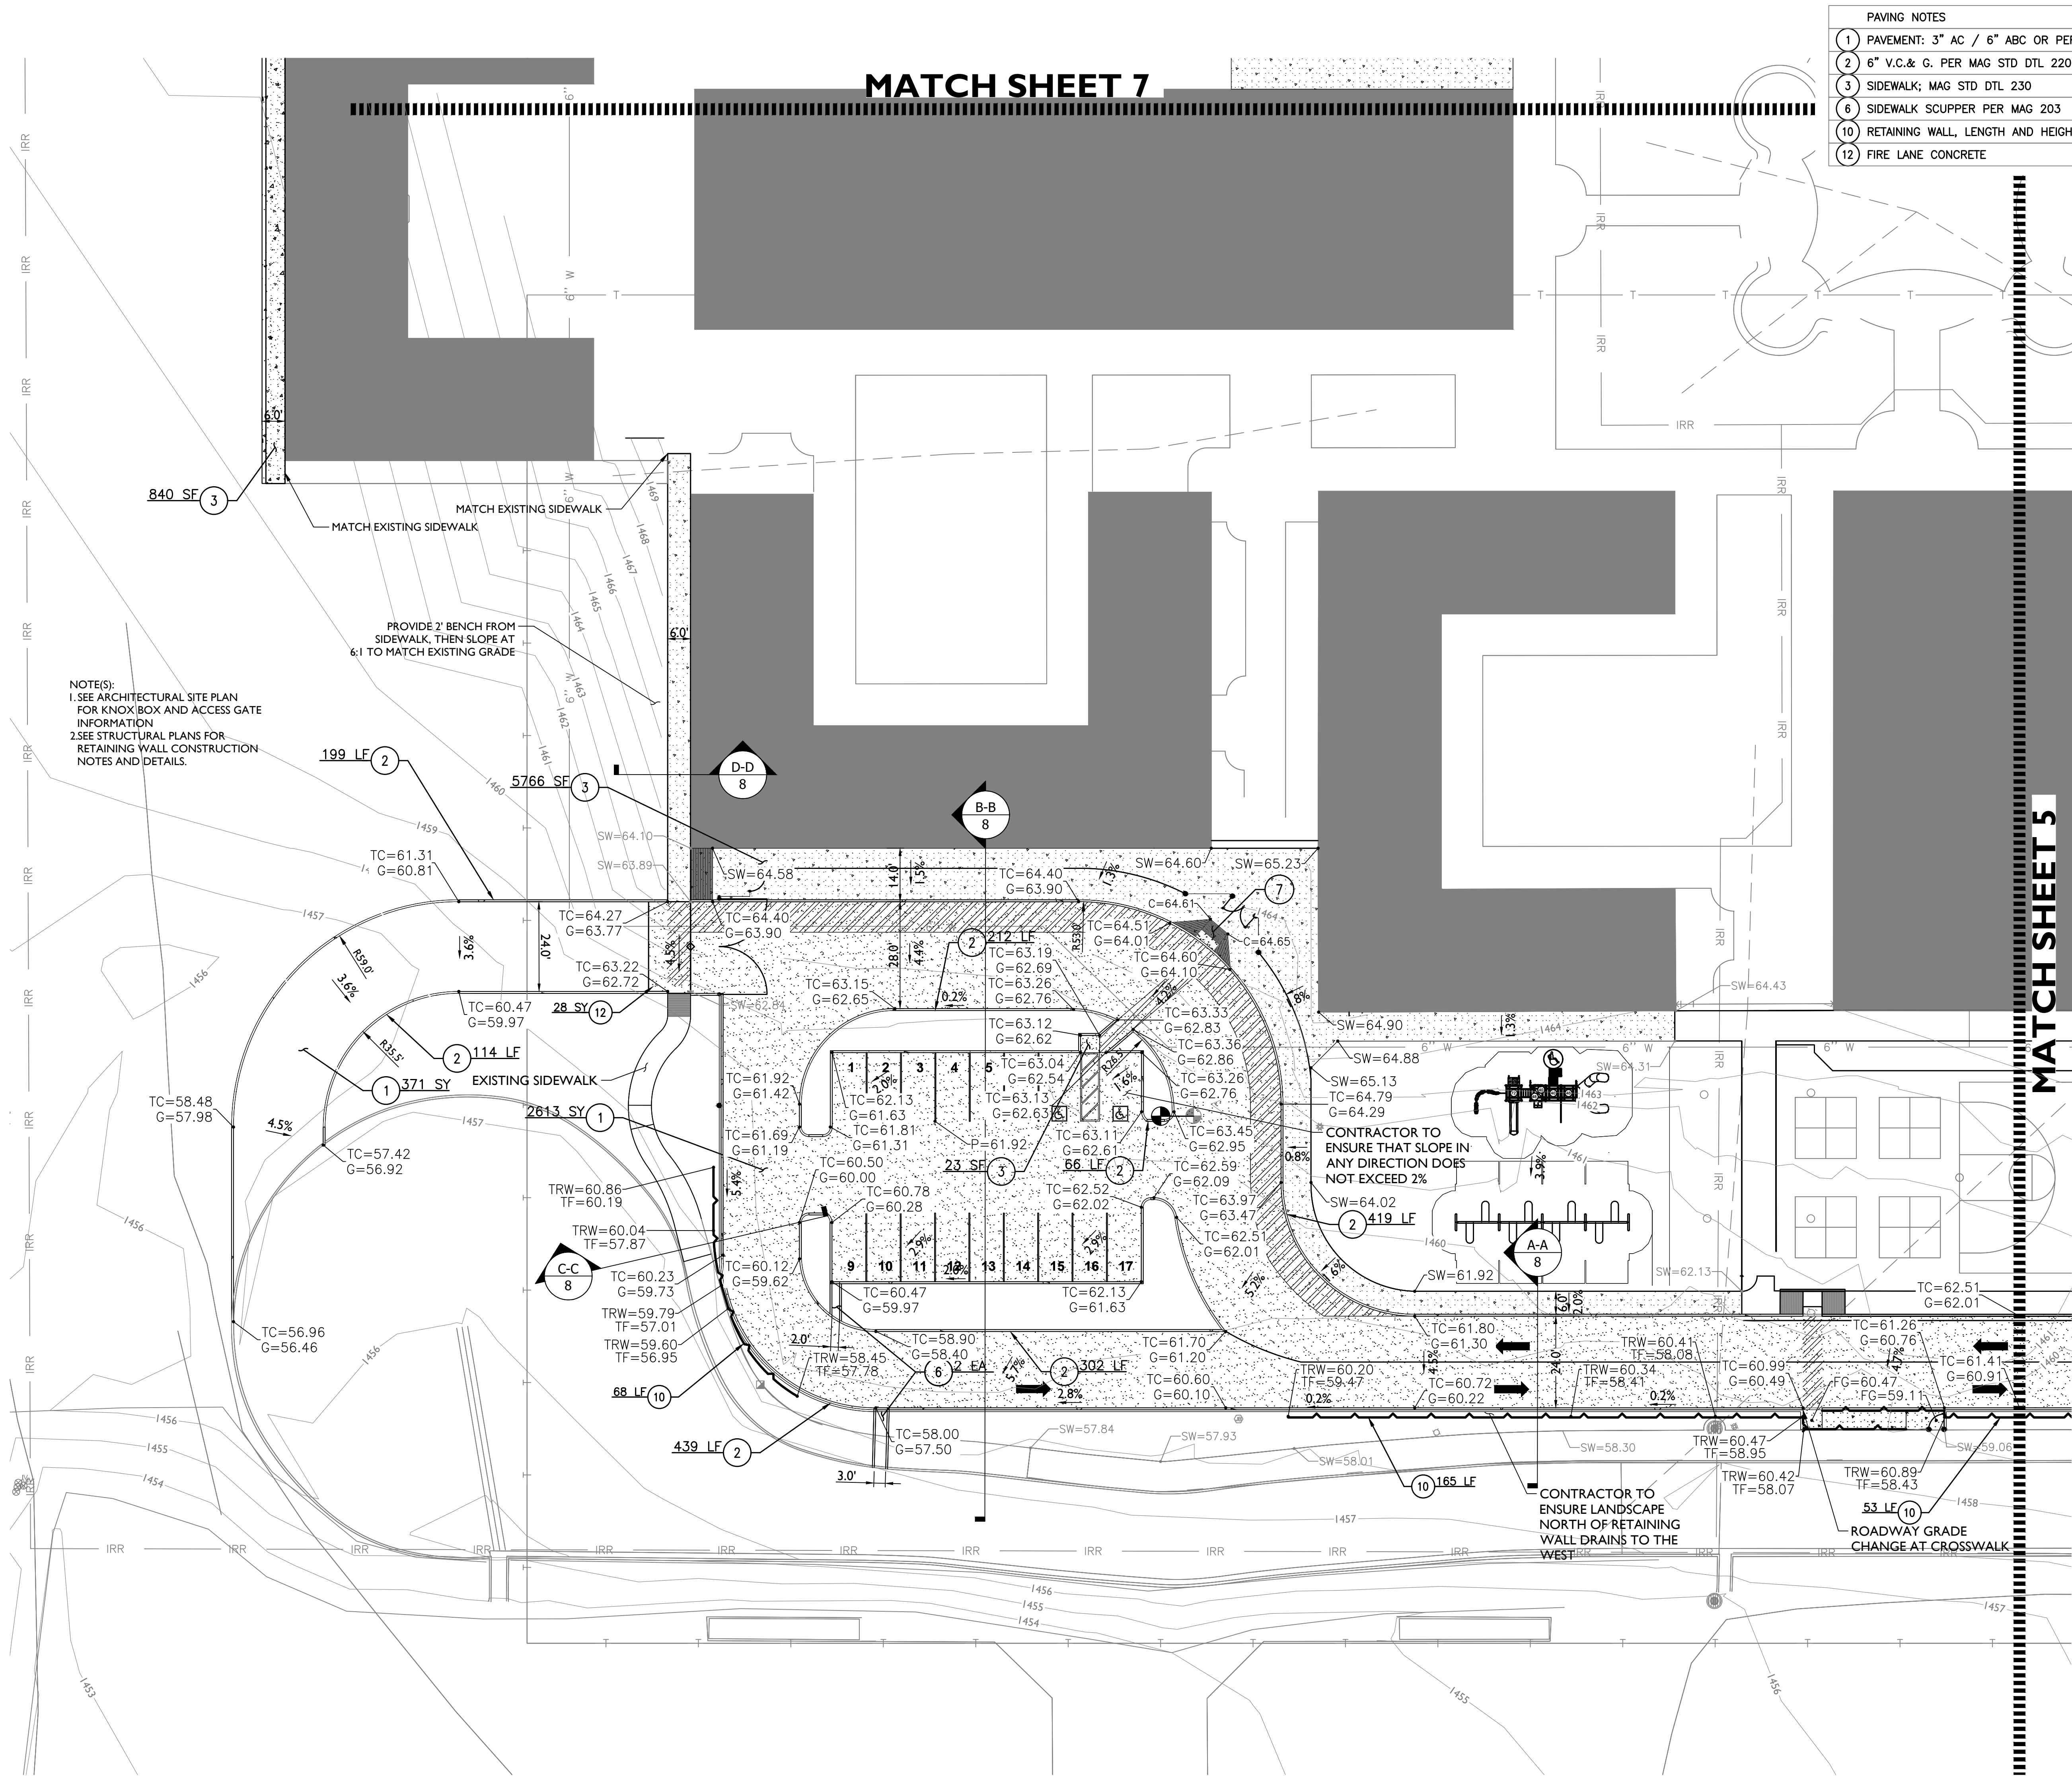

PAVING NOTES		
1	PAVEMENT: 3" AC / 6" ABC OR PER GEOTECHNICAL REPORT	2984 SY
2	6" V.C.& G. PER MAG STD DTL 220-1 TYPE 'A'	1751 LF
3	SIDEWALK; MAG STD DTL 230	6629 SF
6	SIDEWALK SCUPPER PER MAG 203	2 EA
10	RETAINING WALL, LENGTH AND HEIGHT PER PLAN	286 LF
12	FIRE LANE CONCRETE	28 SY

PAVEMENT HATCH LEGEND	
	CONCRETE
	PAVEMENT

NOTE(S):
1. SEE ARCHITECTURAL SITE PLAN FOR KNOX BOX AND ACCESS GATE INFORMATION
2. SEE STRUCTURAL PLANS FOR RETAINING WALL CONSTRUCTION NOTES AND DETAILS.

orcutt winslow

2045 S. Vineyard Ave, Suite 101
Mesa, AZ 85210
T: 480.503.2258
www.epsgroupinc.com

2929 n central ave
eleventh floor
phoenix az 85012
bala.s@owp.com

602.257.1764 t
602.257.9029 f

www.owp.com

Expires: 12/31/2018

© 2015 This third copy or electronic drawing is an instrument of service and the property of the Orcutt Winslow Partnership and shall remain their property. The design professional shall not be responsible for any alterations, modifications or additions made to this drawing by any party other than the design professional. Use of this drawing shall be limited to the original use for which it was prepared and publication thereof is expressly limited to such use, in whole or in part, without the written consent of the design professional. Any information obtained or conclusions derived from this drawing shall be at the user's sole risk.

Scottsdale Unified School District No. 48

SUSD Cheyenne

Traditional School

Gym and Labs Addition

13636 N 100th St, Scottsdale, Arizona 85260

CLIENT CONTACT	
Dennis J. J. Roehler 9288 E. San Salvador Dr. Scottsdale, Arizona 85258	480.484.8503 t 480.415.8564 m droehler@susd.org
PROJECT NO.	DATE OF ISSUE
2017_037	07.14.2017
REVISION NO.	DATE
△ QUALITY ASSURANCE	08.01.2017
△ CITY COMMENTS	08.18.2017

PROJECT TEAM	DRAWN BY
PROJECT PHASE	permit set
SHEET CONTENTS	Paving & Grading Plan
SHEET NO.	6

C303



Plan Check #3264-17-2