


- 1 - CURB - SINGLE CURB, MAG DTL 222 TYPE B, ADJ WAYS - 90 LF
- 2 - PAVE - ASPHALT PAVING, 3"/8", ADJ WAYS - 1,660 SY
- 3 - SITE - PAVE, 6"/4", ADJ WAYS - 495 SF
- 4 - PAVE - ASPHALT THICKENED EDGE, ADJ WAYS - 684 LF
- 5 - PAVE - R/R, ADJ WAYS - 834 SY

ALL ON SITE

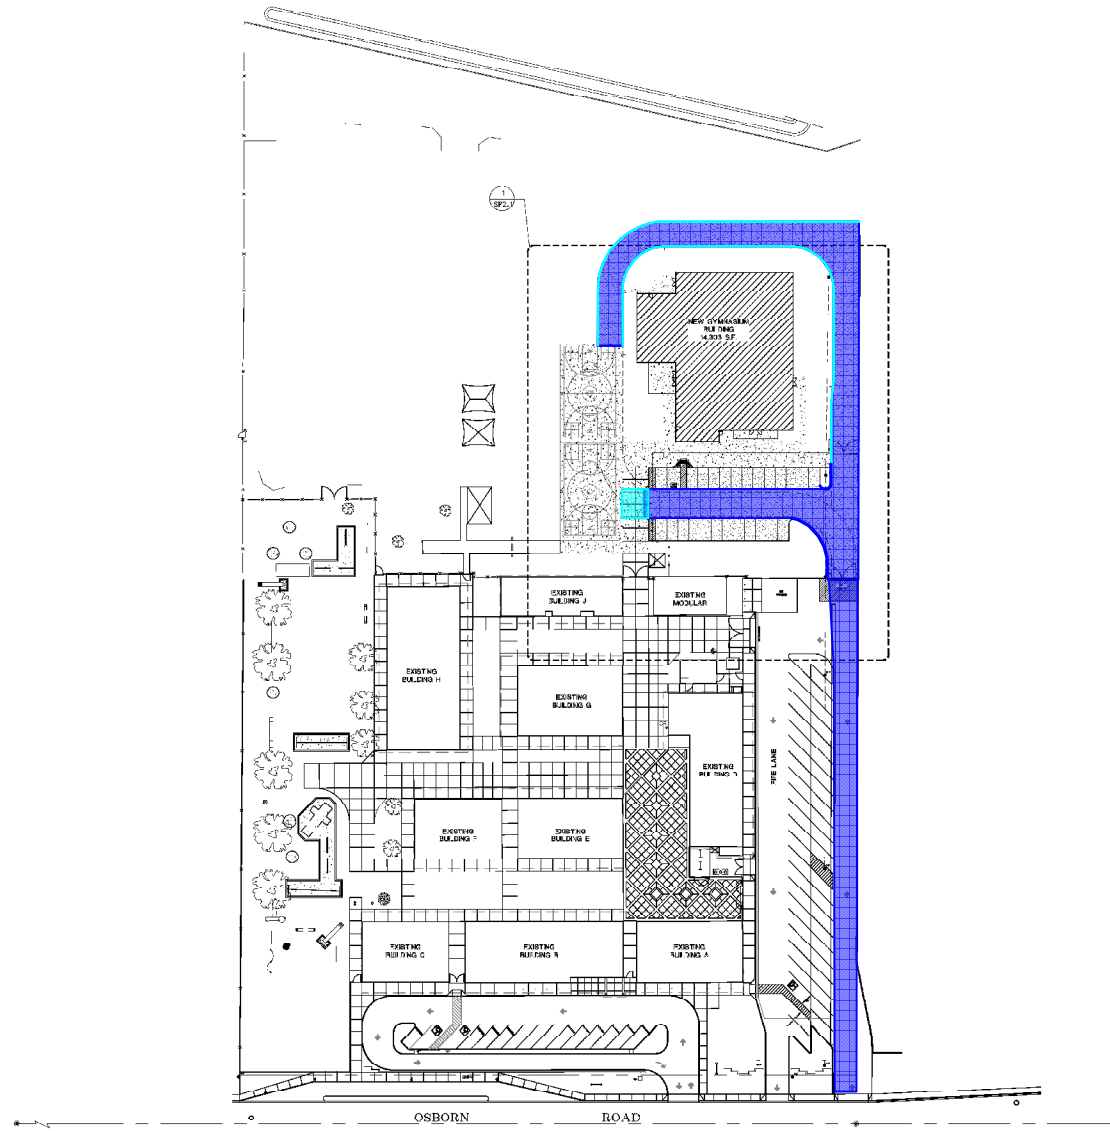

**OVERALL SITE PLAN
NEW MADRID MIDDLE SCHOOL**

SCALE: 1" = 40'-0"



1200 W. GREENWAY AVENUE
 PHOENIX, ARIZONA 85019
 TEL: 602.998.1900 FAX: 602.998.1901

STATE OF ARIZONA
 PROFESSIONAL ENGINEER
 NO. 123456789

ALHAMBRA ELEMENTARY
 SCHOOL DISTRICT
 PHOENIX, ARIZONA 85019
 NEW MADRID MIDDLE SCHOOL
 GYMNASIUM ADDITION

Revision	Date	Description

Project Number	SP2.0
Date	12/28/2018
Drawn By	JAN
Checked By	JAN

OVERALL SITE PLAN
 NEW MADRID MIDDLE SCHOOL
SP2.0