


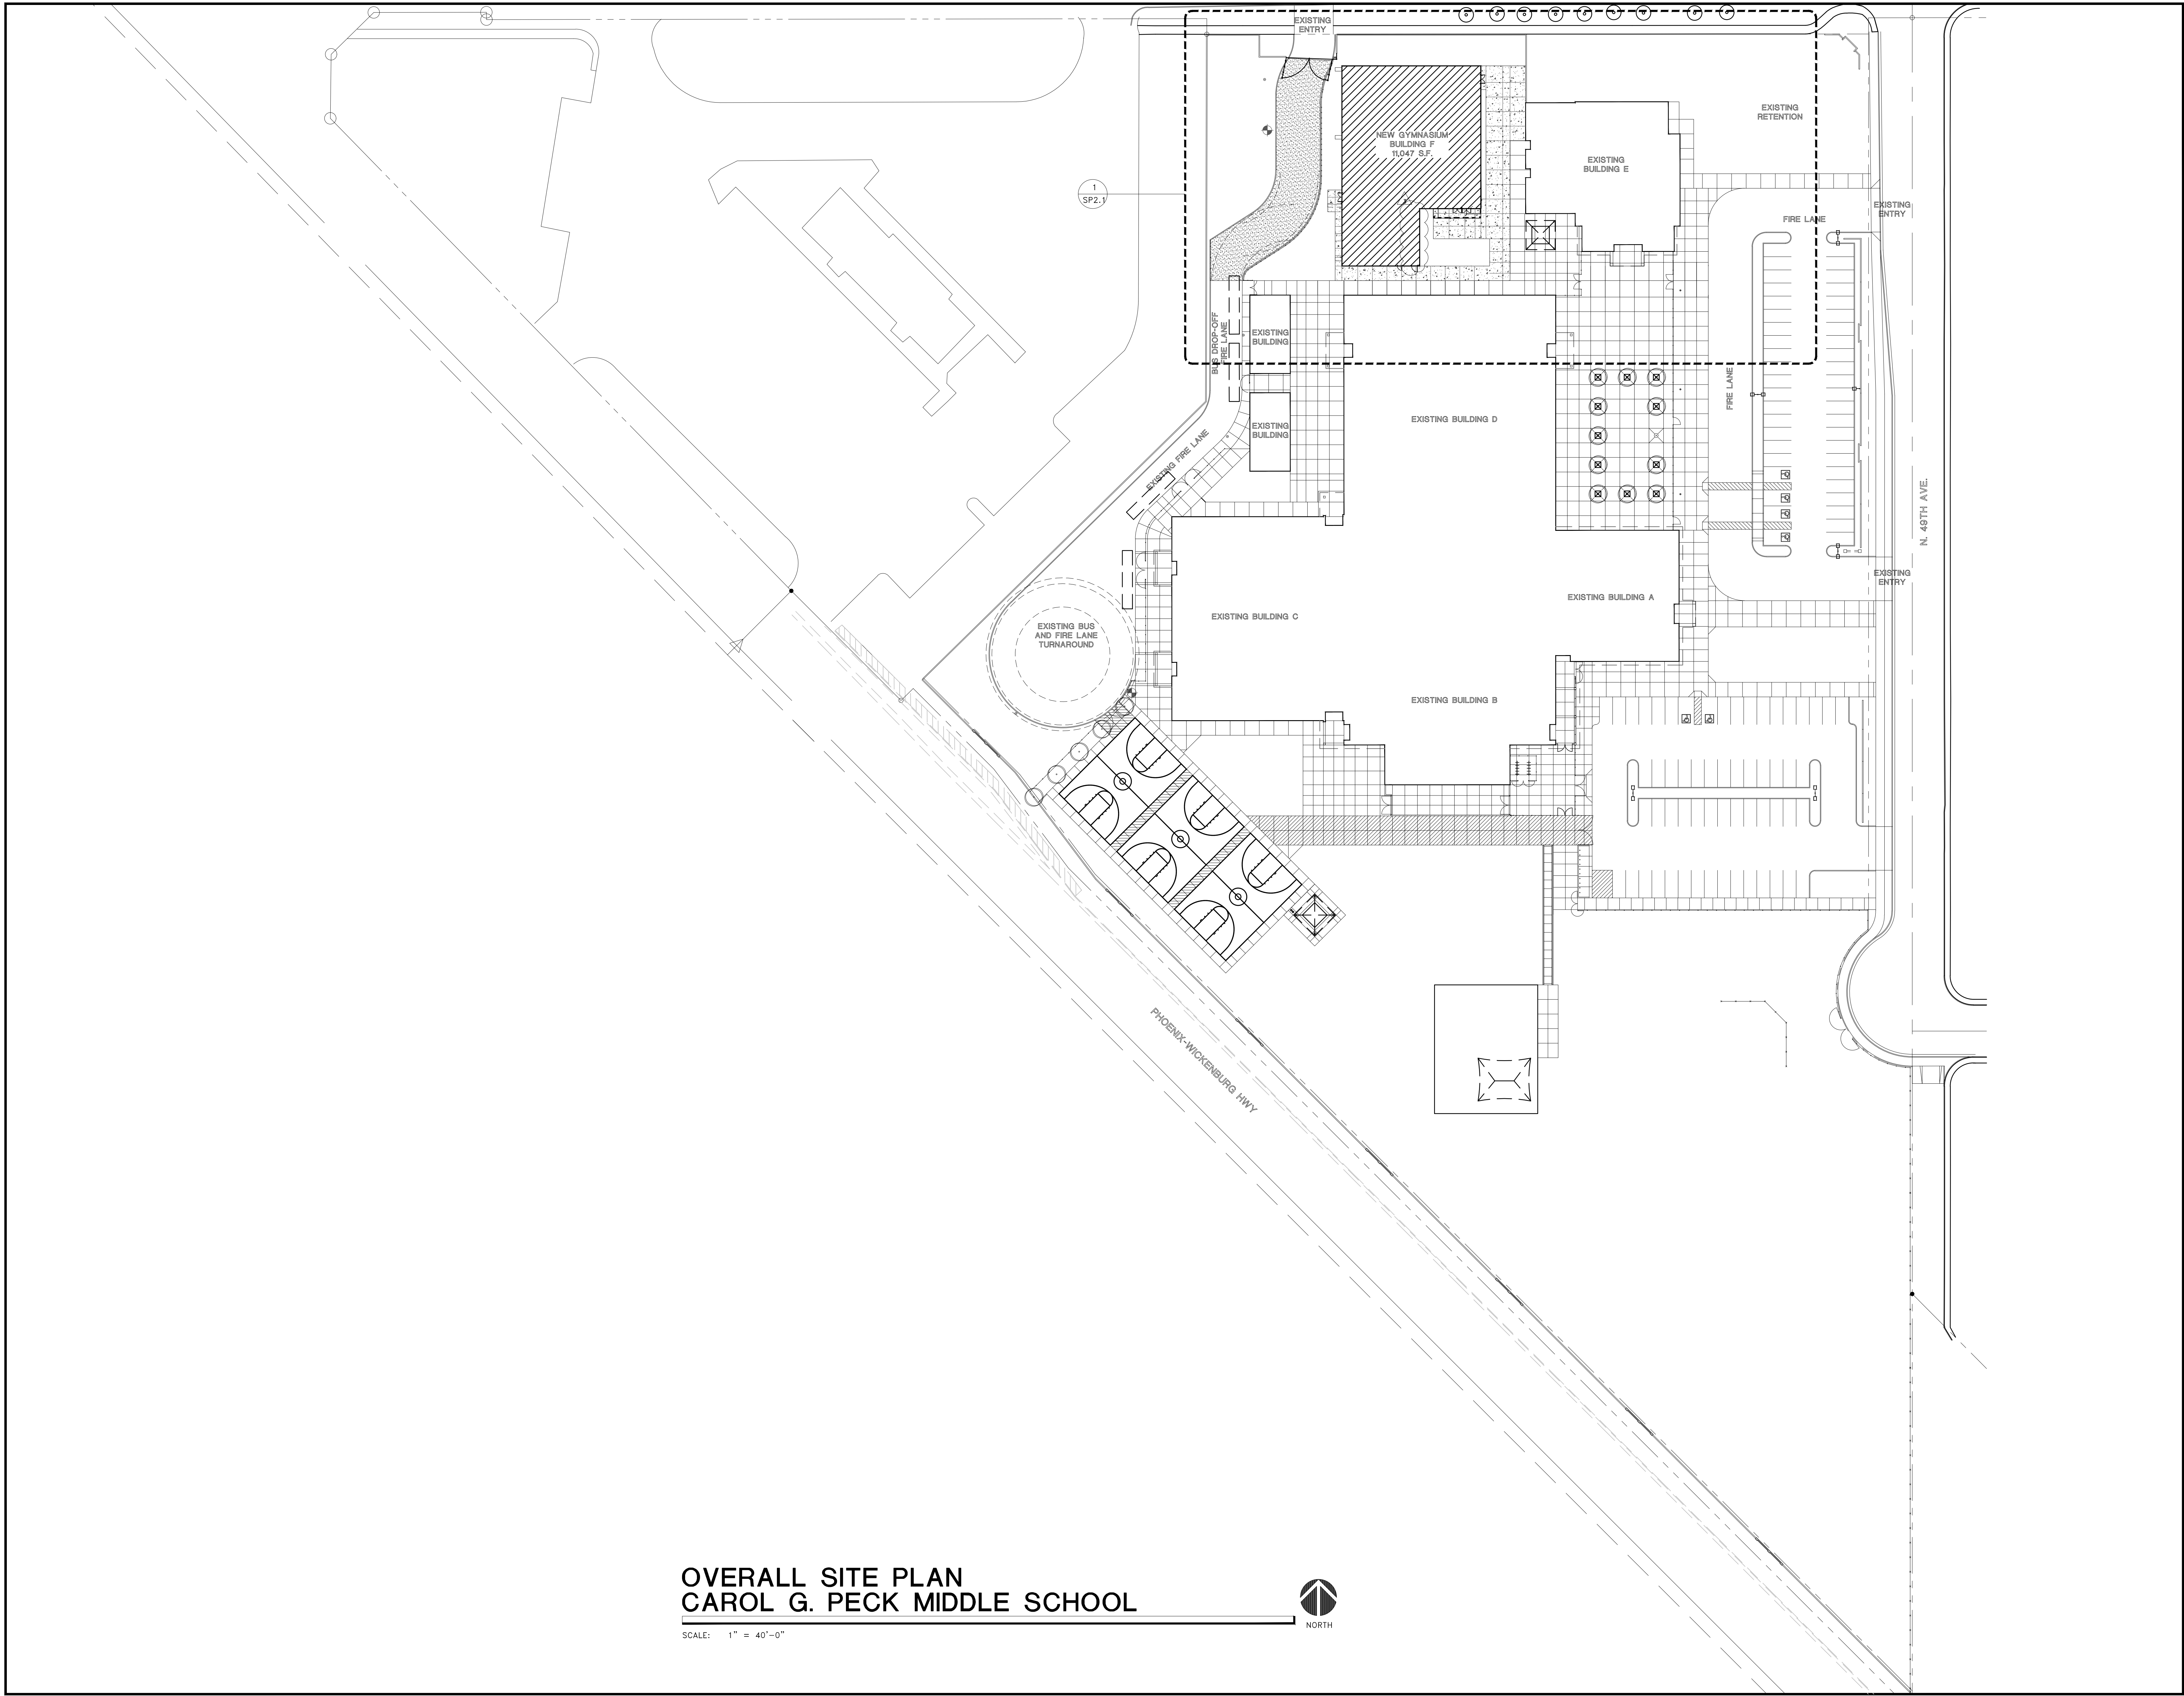

OVERALL SITE PLAN
CAROL G. PECK MIDDLE SCHOOL

SCALE: 1" = 40'-0"



adm group

2700 W. 15TH AVE. SUITE 100 PHOENIX, ARIZONA 85019
TEL: 480.255.3800 FAX: 480.255.3801

REGISTERED ARCHITECT
STATE OF ARIZONA
JAMES E. WICKALMES
0000-03-18
ATTEST U.S. 1
09/30/2018
DETAIL: SEND RFP AFTER

ALHAMBRA ELEMENTARY
SCHOOL DISTRICT
4510 N. 37TH AVE.
PHOENIX, ARIZONA 85019
CAROL G. PECK MIDDLE SCHOOL
GYMNASIUM ADDITION

Revisions	Date	Description
3	11-15-18	OWNER ADDITION

Project Number	5993-100
Date	09-20-2018
Drawn By	GK
Checked By	

OVERALL SITE PLAN
CAROL G. PECK
SP2.0