


Orcutt Winslow Project 2017_037 SUSD Cheyenne Traditional School Renovations. #Subest Name Sheet #.LayD #.Layout Name was plotted by Fatima Garcia on Monday, June 5, 2017 at 1:28 PM. file found at BIM Server: ED Bimserver - BIM Server 20 Education Studio16_364 SUSD Cheyenne Additions Renovations

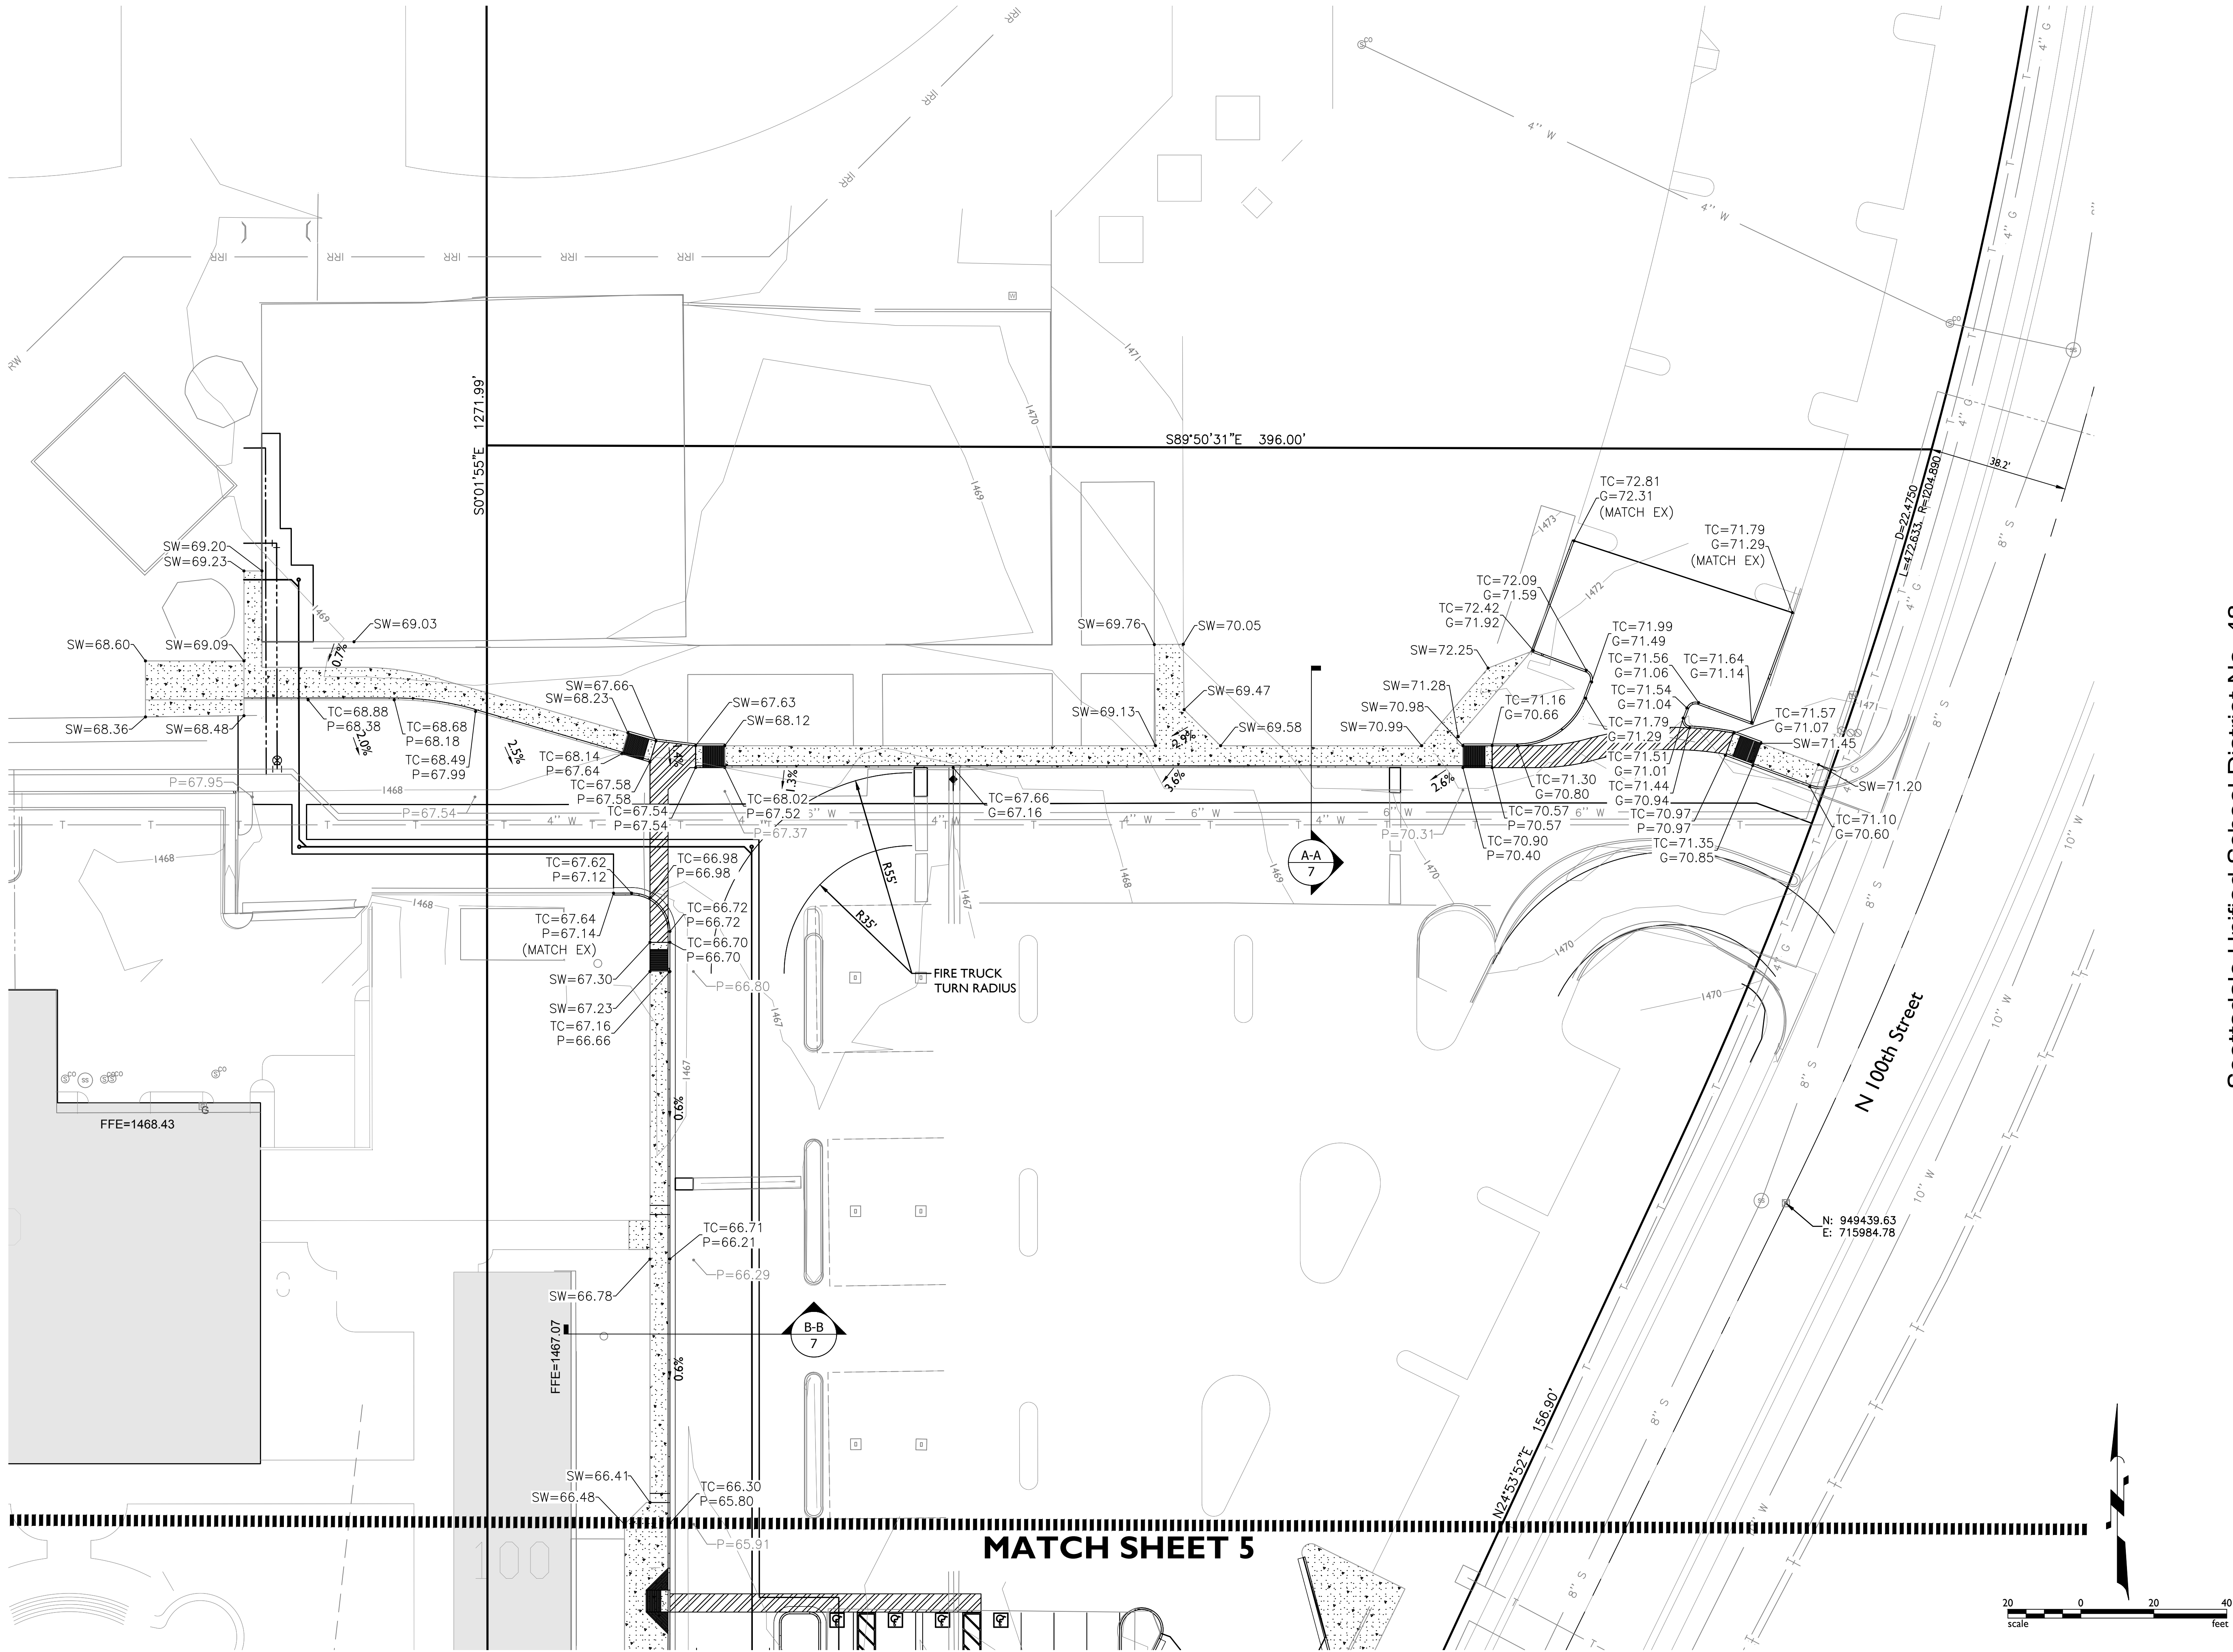

Scottsdale Unified School District No. 48

SUSD Cheyenne Traditional School Site Improvements

CLIENT CONTACT

Dennis J. J Roehler 480.484.8503 t
9288 E. San Salvador Dr. 480.415.8564 m
Scottsdale, Arizona droehler@susd.org
85258

PROJECT NO. 2017_037
DATE OF ISSUE 05.23.2017

REVISION NO. DATE

PROJECT TEAM DRAWN BY
ed to sb fg al

PROJECT PHASE
sd phs2/dd phs1

SHEET CONTENTS

Grading Plan
C301

SHEET NO.

4

orcutt winslow
3003 n central ave
sixteenth floor
phoenix az 85012
mail@owp.com
602.257.1764 t
602.257.9029 f
www.owp.com
EPS GROUP
2045 S. Vineyard Ave, Suite 101
Mesa, AZ 85210
T:480.503.2250 | F:480.503.2258
www.epsgroupinc.com

© 2015 this hard copy or electronic drawing is an instrument of service and the property of the Orcutt Winslow Partnership and shall remain their property. The design professional shall not be responsible for any alterations, modifications or additions made to this drawing by any party other than the design professional. Use of this drawing shall be limited to the project and for which it was prepared and publication thereof is expressly limited to such use. No use or reproduction, without otherwise agreed in writing, design professional reserves all copyright or other proprietary interest in this drawing, and it may not be moved for any other purpose without the design professional's written consent. Publication by any method in whole or part is prohibited without the written permission of the design professional. Any information obtained or conclusions derived from this drawing shall be at the user's sole risk.

