



17-448 BILTMORE PREPARATORY ACADEMY

Aug 29, 2018 4:59pm S:\Projects\2017\17-448\Civil\Construction Documents\Grading and Drainage Plans\17-448 - C201.dwg

tbills

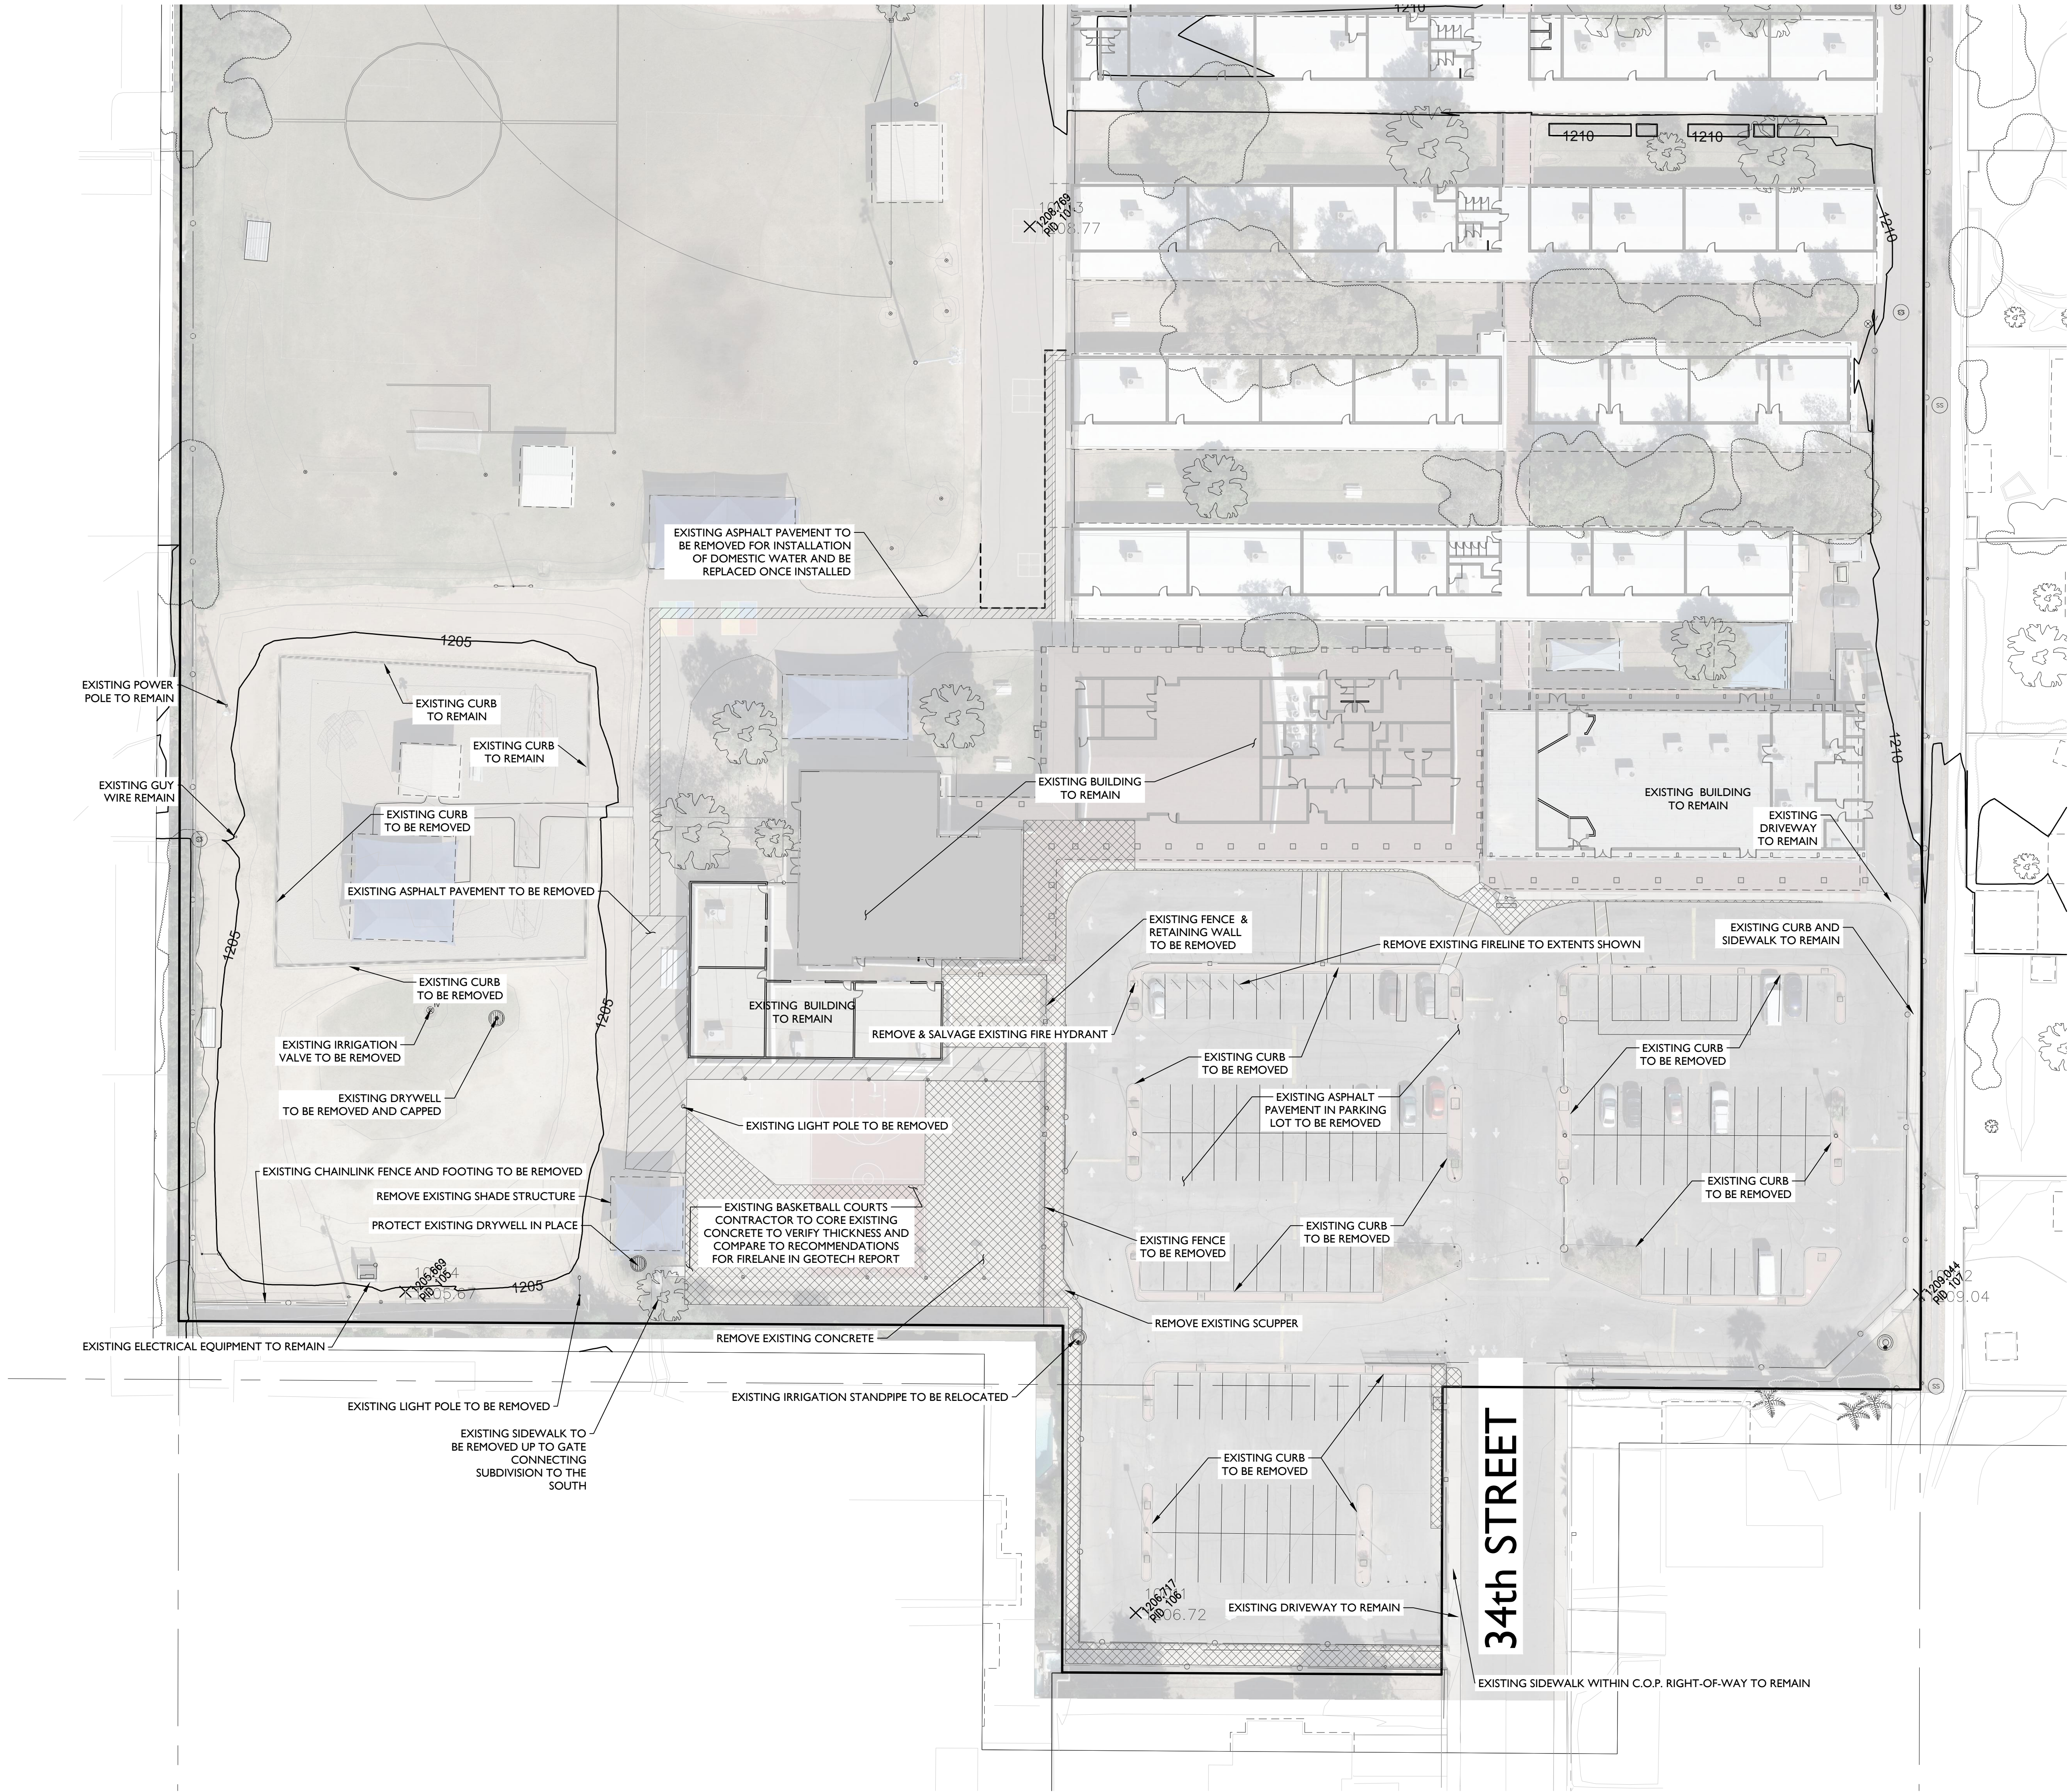

Construction Notes

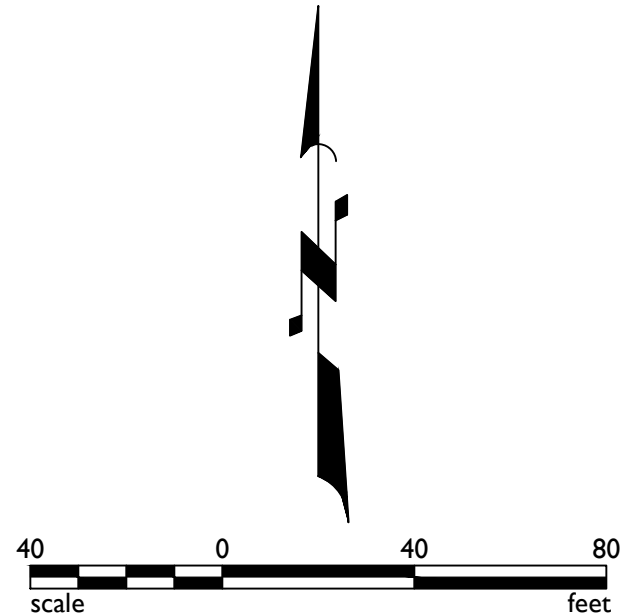

SPS+ ARCHITECTS LLP.
8681 E. VIA DE NEGOCIO
SCOTTSDALE, AZ 85258
TEL: 480.991.0800
FAX: 480.991.2623
spsplusarchitects.com

BILTMORE PREPARATORY ACADEMY
REPLACEMENT PROJECT
4601 n. 34th STREET
PHOENIX, AZ 85018
EXISTING CONDITIONS AND DEMOLITION PLAN


THIS DRAWING IS AN INSTRUMENT
OF SERVICE & IS THE PROPERTY OF
SPS+ARCHITECTS LLP & MAY NOT BE
REPRODUCED OR REPRODUCTIONS
HEREOF USED WITHOUT WRITTEN
PERMISSION.

REVISIONS		
MARK	DATE	DESCRIPTION

100% SET



REVIEWED BY:
DRAWN BY:

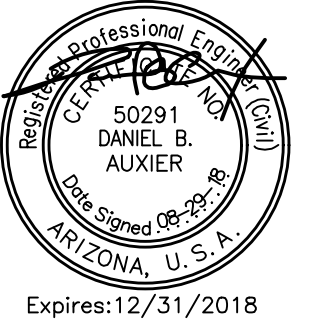

DATE: 08/29/18

JOB No: 17-448

SHEET: C201

3 of 8