




**ENLARGED ARCHITECTURAL SITE PLAN**

SCALE: 1" = 30'-0"

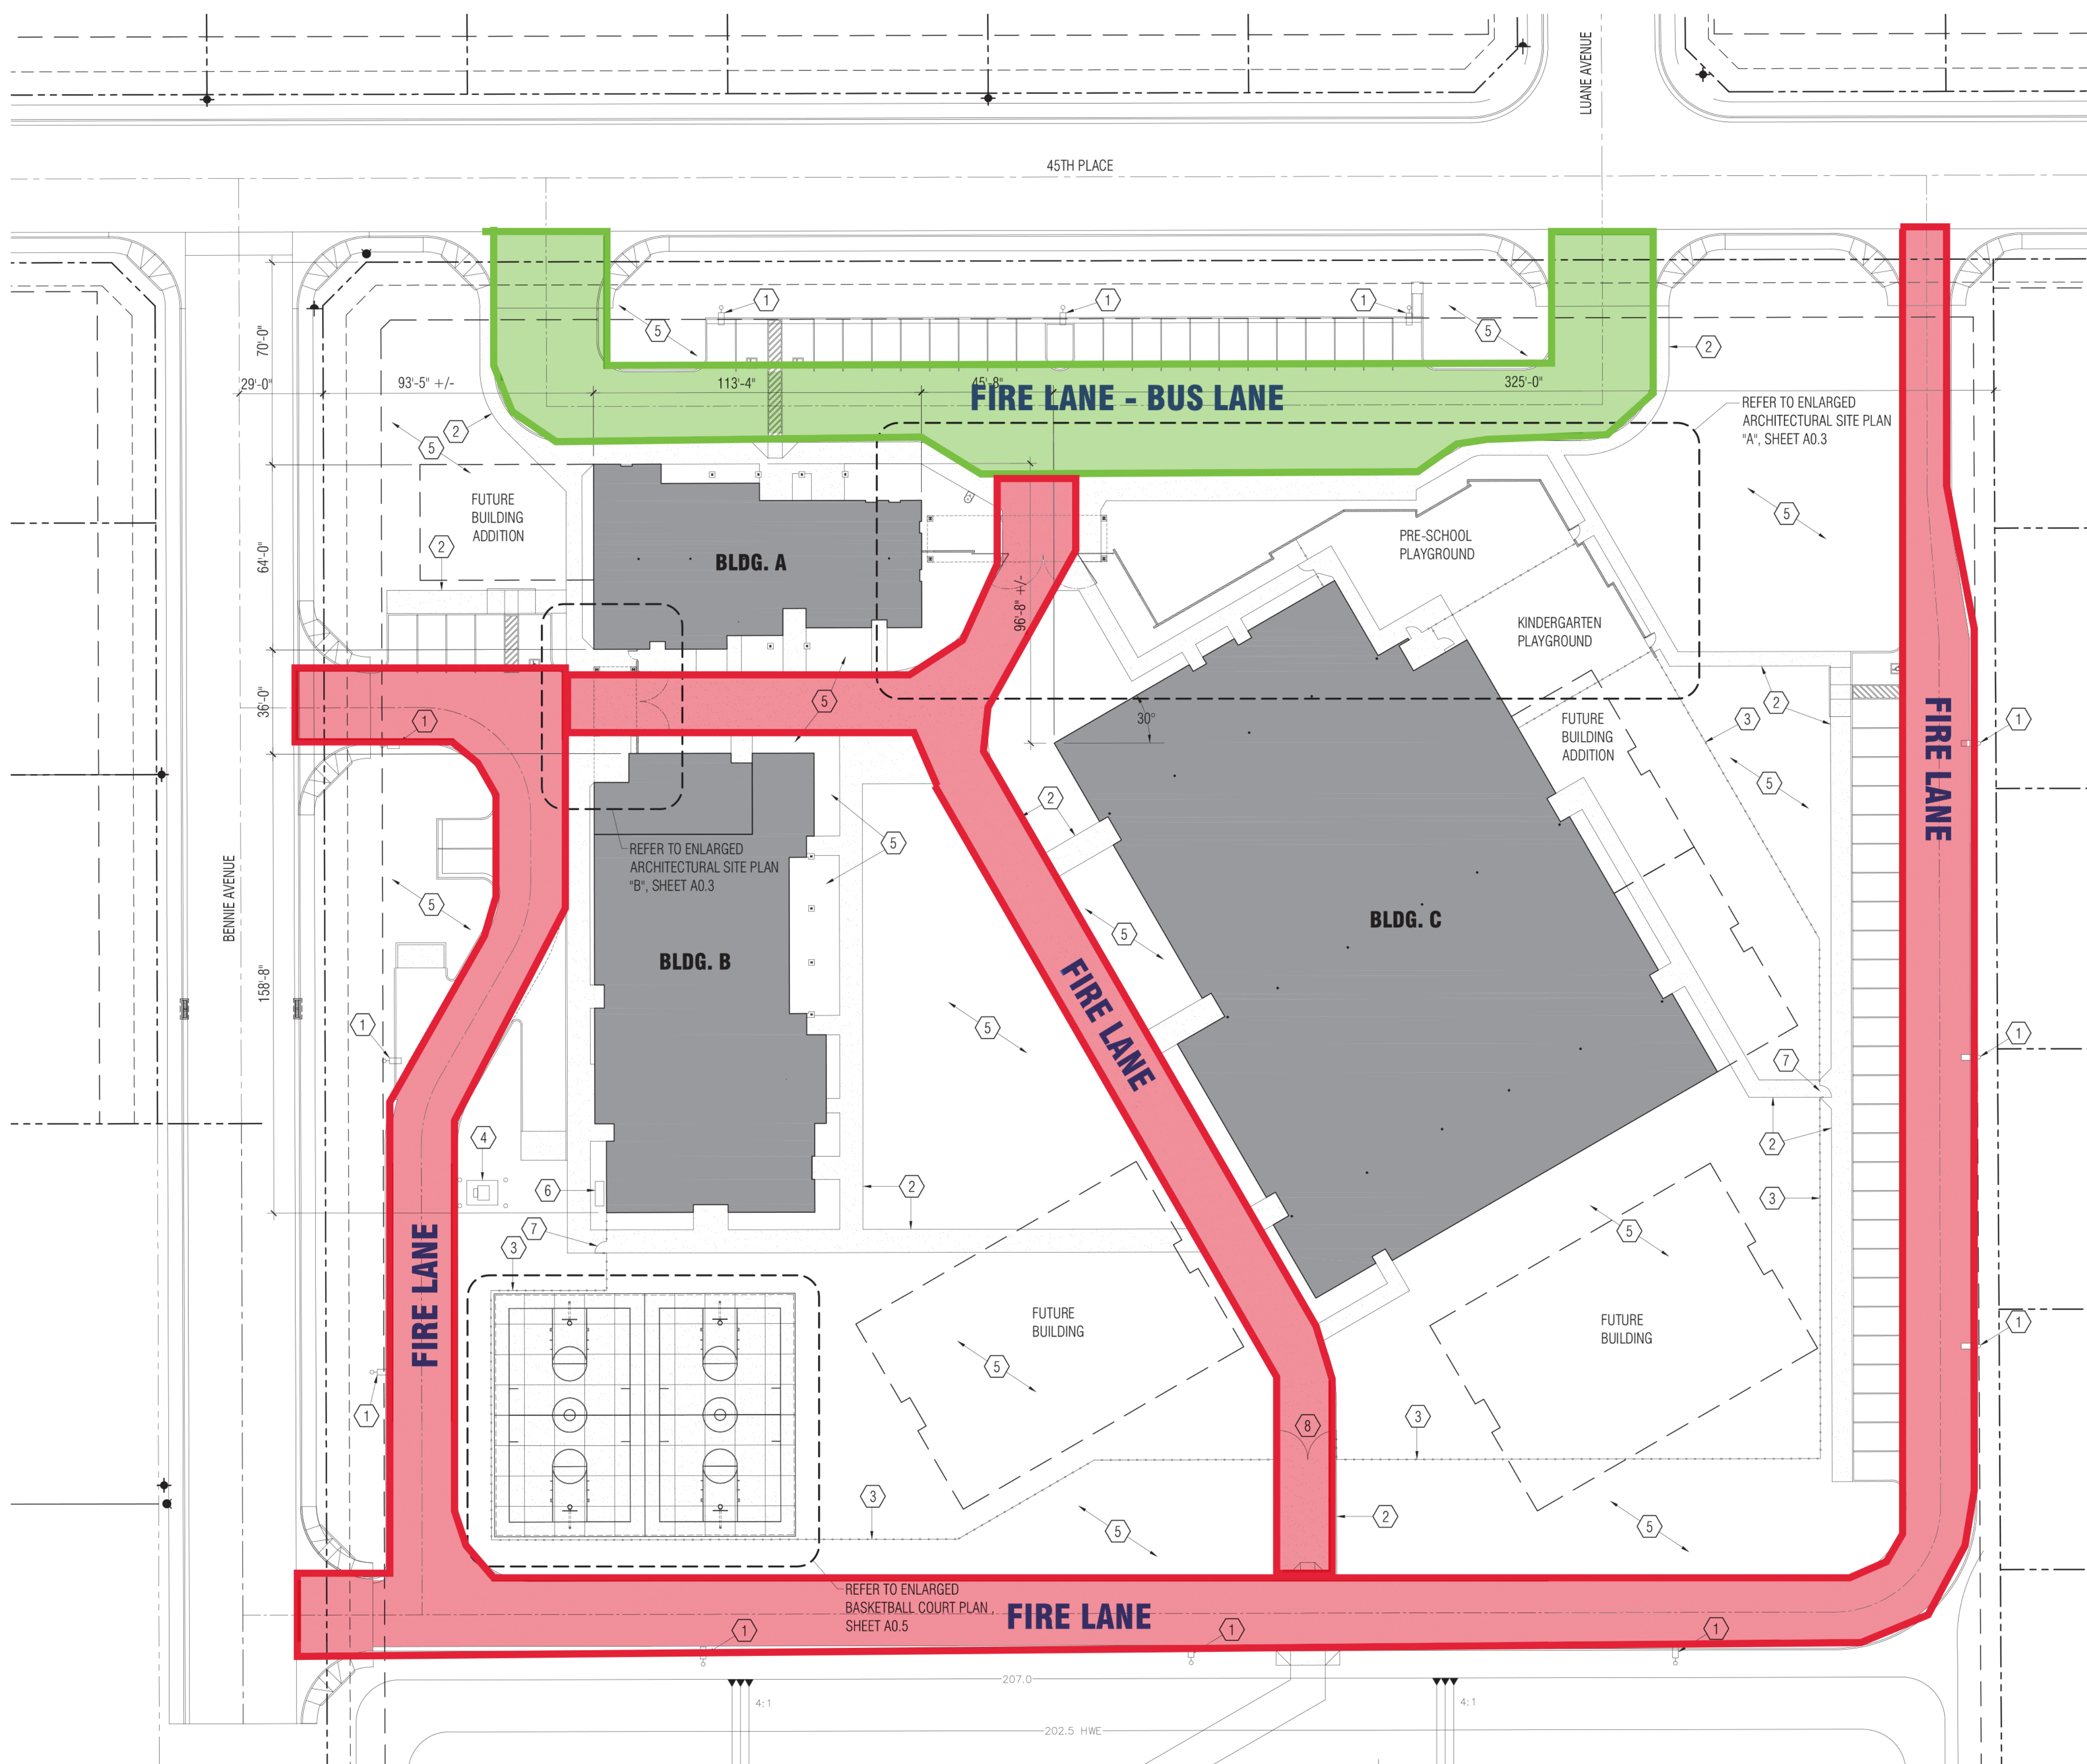

**YUMA ELEMENTARY SCHOOL DISTRICT ONE  
DOROTHY HALL ELEMENTARY SCHOOL**  
YUMA, ARIZONA

**thompson**  
design  
architects  
pc

675 West 16th Street  
Yuma, Arizona 85304  
Tel: (928) 343-1694

**bws** ARCHITECTS

BURNS WALD-HOPKINS SHAMBACH ARCHITECTS  
261 North Oak Avenue  
Tucson, Arizona 85701  
602.768.2700 Fax: 602.768.8711  
www.bwsarch.com