
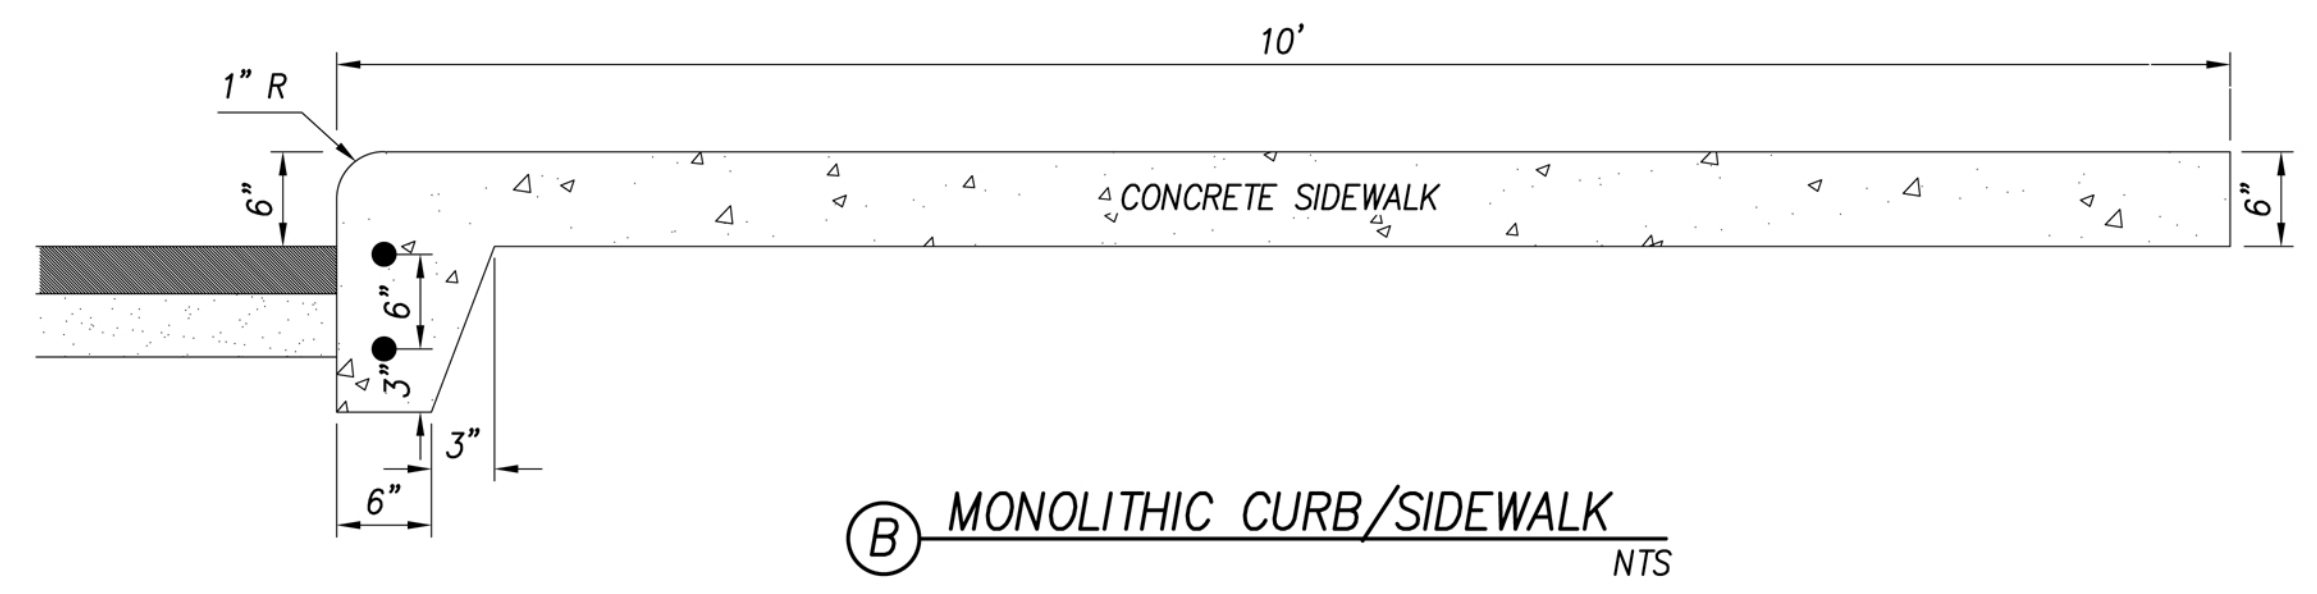


KEYNOTES

- 1 EXISTING CONCRETE CURB AND GUTTER TO REMAIN.
- 2 EXISTING CONCRETE SIDEWALK TO REMAIN.
- 3 EXISTING PULLBOX TO REMAIN, PROTECT IN PLACE.
- 4 EXISTING LIGHT POLE TO REMAIN, PROTECT IN PLACE.
- 5 EXISTING PULLBOX TO BE REPLACED WITH TRAFFIC RATED BOX AT NEW PAVEMENT ELEVATION.
- 6 EXISTING "BIKE ROUTE" SIGN TO BE RELOCATED.
- 7 EXISTING CHAINLINK FENCE TO REMAIN.
- 8 EXISTING CORRUGATED METAL WALL TO REMAIN.
- 9 EXISTING CMU WALL TO REMAIN.
- 10 EXISTING CHAINLINK FENCE TO BE REMOVED.
- 11 END EXISTING CHAINLINK FENCE.
- 12 EXISTING MESQUITE TREE TO BE REMOVED.
- 13 SAWCUT EXISTING PAVEMENT, 1' MINIMUM, TO PROVIDE NEAT EDGE. TACK, TRIM AND JOIN TO MATCH EXISTING PAVEMENT.
- 14 PROPOSED PAVEMENT SECTION, SEE DETAIL A THIS SHEET.
- 15 PROPOSED MONOLITHIC CURB AND SIDEWALK PER DETAIL B THIS SHEET.
- 16 PROPOSED CONCRETE SIDEWALK PER PAG SD 200.
- 17 CONCRETE SIDEWALK NEW TO EXISTING CONNECTION PER PAG SD 203.
- 18 PROPOSED CONCRETE VERTICAL CURB AND GUTTER, TYPE 1G, PER PAG SD 209.
- 19 PROPOSED CONCRETE VERTICAL CURB, TYPE 2, PER PAG SD 209.
- 20 PROPOSED CONCRETE WEDGE CURB PER PAG SD 209.
- 21 CONCRETE CURB NEW TO EXISTING CONNECTION PER PAG SD 211.
- 22 PROPOSED CONCRETE CURB ACCESS RAMP, TYPE 1, PER PAG SD 207.
- 23 PROPOSED CONCRETE CURB ACCESS RAMP, TYPE 2, PER PAG SD 207.
- 24 PROPOSED WROUGHT IRON FENCE, SEE ARCHITECTURAL PLANS FOR DETAILS.
- 25 PROPOSED PEDESTRIAN GATE, SEE ARCHITECTURAL PLANS FOR DETAILS.
- 26 PROPOSED ENTRANCE GATE, SEE ARCHITECTURAL PLANS FOR DETAILS.
- 27 RELOCATED "BIKE ROUTE" SIGN.
- 28 WATER HARVEST AREA, DEPRESS 6", SEE ARCHITECTURAL PLANS FOR DETAILS, DG GROUND COVER.
- 29 DG GROUND COVER, SEE ARCHITECTURAL PLANS FOR DETAILS.
- 30 PROPOSED 2' BENCH AT 2.0%.
- 31 LIMITS OF FUTURE PARKING.

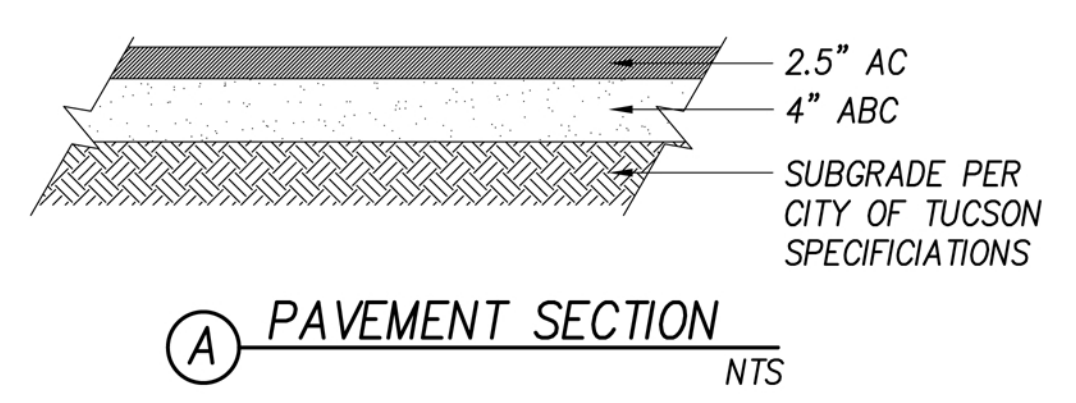

Breckenridge
g r o u p
a r c h i t e c t s
p l a n n e r s
1735 e ft. lowell rd. #12
tucson arizona 85719
5 2 0 . 8 8 2 . 9 9 4 4

Amphitheater Public Schools
Prince Elementary School
Bus Loop



PROJECT NO:
17.14.40

DATE:
MAY 2019

REVISION SCHEDULE:			
#	DATE	DESCRIPTION	ISSUED TO

DRAWN BY:
CHECKED BY:
THIS DRAWING IS NOT TO BE USED FOR CONSTRUCTION PURPOSES UNTIL SEALED AND SIGNED BY ARCHITECTS OF BRECKENRIDGE GROUP INC. ARCHITECTS / PLANNERS, OR DESIGNATED CONSULTANTS.
DRAWINGS ARE COPYRIGHTED BY BRECKENRIDGE GROUP ARCHITECTS / PLANNERS. ANY REPRODUCTION OR REUSE WITHOUT WRITTEN PERMISSION IS STRICTLY FORBIDDEN. ©

Civil
Grading Plan
C2.0

CHECKED BY:
DRAWN BY: