




- GENERAL NOTES:**
- 01 - Install One 71W LED Cobrahead Luminaire on a 25'6" Street pole - Q1 6 EA
 - 01 - Install 12" Tee w/ necessary and appropriate fittings - Q1 2 EA
 - 02 - Install 12" to 8" reducer - Q1 2 EA
 - 03 - Install 8" Polywrapped ductile iron - Q1 182 LF
 - 04 - Sawcut, Remove and Replace Existing AC Pavement - Q1 1,068 SF
 - 05 - Sawcut, Remove and Replace Existing Vertical Curb & Gutter - Q1 93 LF
 - 06 - Sawcut, Remove and Replace existing concrete sidewalk - Q1 414 SF
 - 10 - Field Verify Elevation and Location of existing - Q1 3 EA
 - 12 - Install 12" Gate Valve w/ VB&C - Q1 6 EA
 - 16 - Install 6" Gate Valve w/ VB&C - Q1 6 EA
 - 17 - Install 6" Tee w/ necessary fittings - Q1 2 EA
 - 18 - Install 8" to 6" reducer - Q1 2 EA
 - 01 - Install new 2" Domestic Water Service, 2" VB&C - Q1 121 LF
 - 02 - See onsite domestic water line plans - Q1 2 EA
 - 03 - Sawcut, R&R existing A.C. Pavement - Q1 38 SY
 - 04 - Sawcut, R&R Existing Concrete Vertical Curb & Gutter - Q1 19 LF
 - 05 - Sawcut, R&R existing concrete sidewalk to nearest joint - Q1 81 SF
 - 06 - Field Verify Elevation and Location of sewer line - Q1 1 EA
 - 21 - Connect new 18" Flood Irrigation Pipe to existing pipe collar - Q1 1 EA
 - 22 - Install 18" Plastic Irrigation Pipe, SDR-51 - Q1 197 LF
 - 02 - Install new 2-1/2" Conduit from PB to Pole (2) #10 CU, (1) #8 CU Bond - Q1 103 LF
 - 03 - Install a new #3-1/2 pullbox with fuse holder - Q1 6 EA
 - 2.1 - Decomposed Granite (Santa Fe Gold) - OFFSITE - Q1 5,978 SF
 - 05 - DG Landscaping - Q1 5 EA
 - 12 - 6" Concrete Curb & Gutter - Q1 309 LF
 - 14 - 6" Raised Concrete Curb 7/A1.8 -adj - - Q1 646 LF
 - 16 - Concrete Sidewalk w/ Turndown 8A/1.8 - Q1 10,983 SF
 - 18 - Concrete ADA Ramp - Q1 289 SF
 - 23 - Painted Parking & Crosswalk Striping - Q1 1 EA
 - 25 - Concrete Driveway - Q1 4,553 SF
 - 42 - Crosswalk Speed Table - Q1 66 SY
 - 43 - Speed Bumps - Q1 59 LF
 - 48 - HD sphalt Driveway - ADJWAYS - - Q1 46,453 SF
 - 12 - 6" Concrete Curb & Gutter - ADJWAYS - - Q1 519 LF
 - 14 - 6" Raised Concrete Curb 7/A1.8 - Q1 1,746 LF
 - 16 - Concrete Fire Lane - Q1 4,276 SF
- PARKING SUMMARY:**
- FDC FIRE DEPARTMENT CONNECTION - SEE CIVIL PLANS

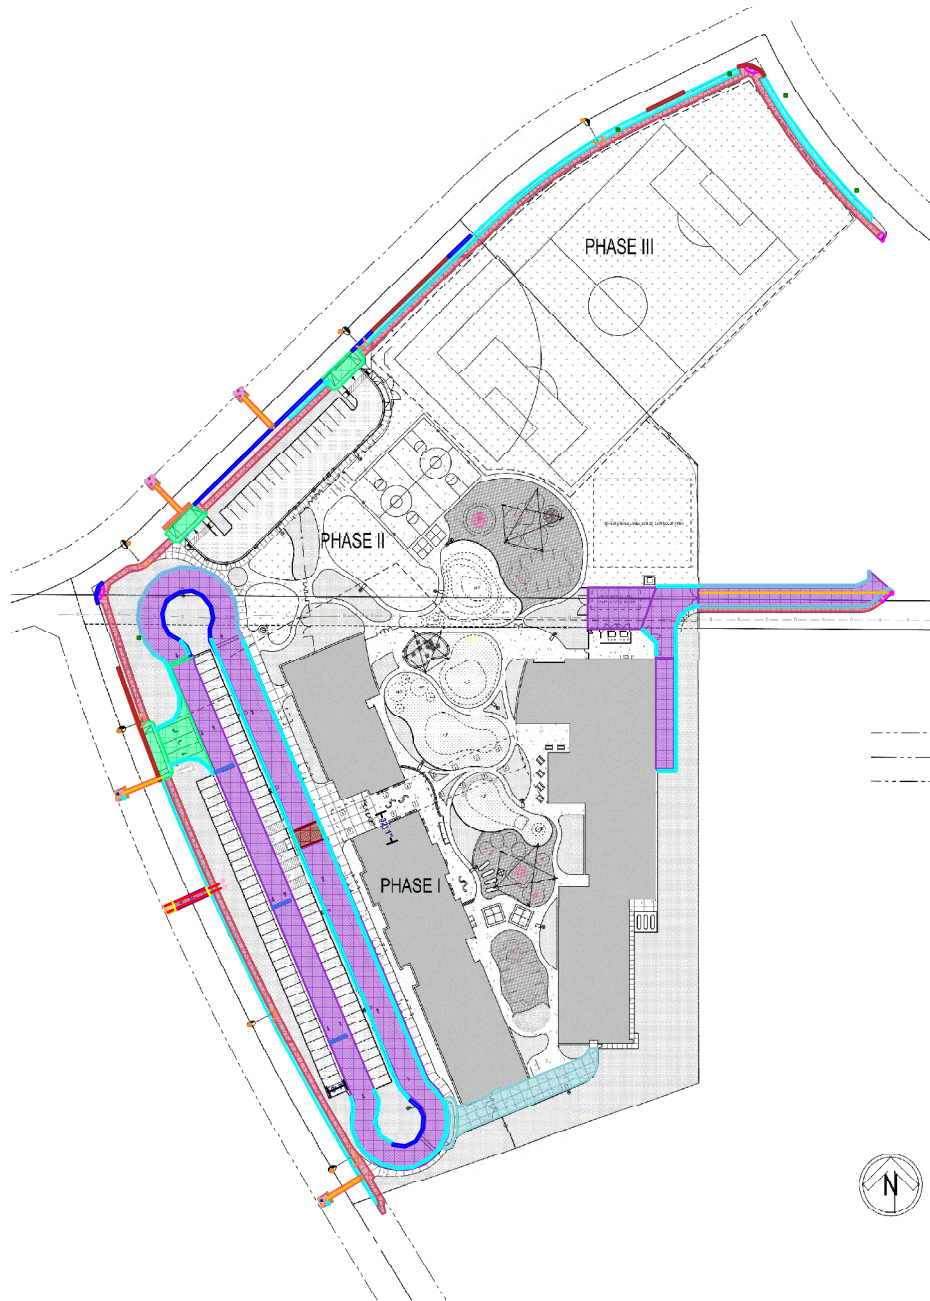

Overall Site Plan

SCALE: 1" = 60'

Wood Elementary School

Tempe Elementary School District

727 W. Cornell Dr.
Tempe, AZ 85283

OVERALL SITE PLAN

Owner Approval:

1. _____
2. _____
3. _____



Revisions:

△
△
△
△

Drawn by: JS, SS, AP, BE
Checked by: JS
Scale: As Shown
Date: 8/1/19
Issue: 1st Submittal



JOB #
19-002

SHEET
A1.0