

SEE SHEET 14
MATCHLINE
STA: 48+80.00

PARCEL,
(FUTURE)SCHOOL
(FUTURE)

SEE 95TH AVE
SEE SHEET 11



WILLIAMS ROAD





1300
1296
1292
1288

EXISTING GROUND
O CENTER LINE

PROPOSED GROUND
O CENTER LINE

12° MP, 540.415

STA 57+80.68
INV= 1297.15

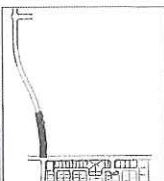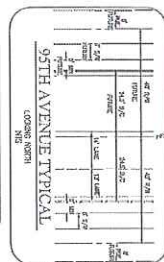

0+09



16 • 16
PICKET LINE
151595

CITY PROJECT NO. 84-11


PARCELS 1 & 3- PHASE 1
WATER PLANS
THE MEADOWS
PEORIA, ARIZONA

NO.	BY	DESCRIPTION
		REVISIONS

Michael Baker
INTERNATIONAL

2029 N. Central Avenue Suite 600
Phoenix Plaza Tower II
Phoenix, AZ 85012
Phone: (602) 278-1234
MDAXE@NII.COM

BRUCE E. FRANKLIN, MD
PAUL HUAS
PH.D. COORDINATOR

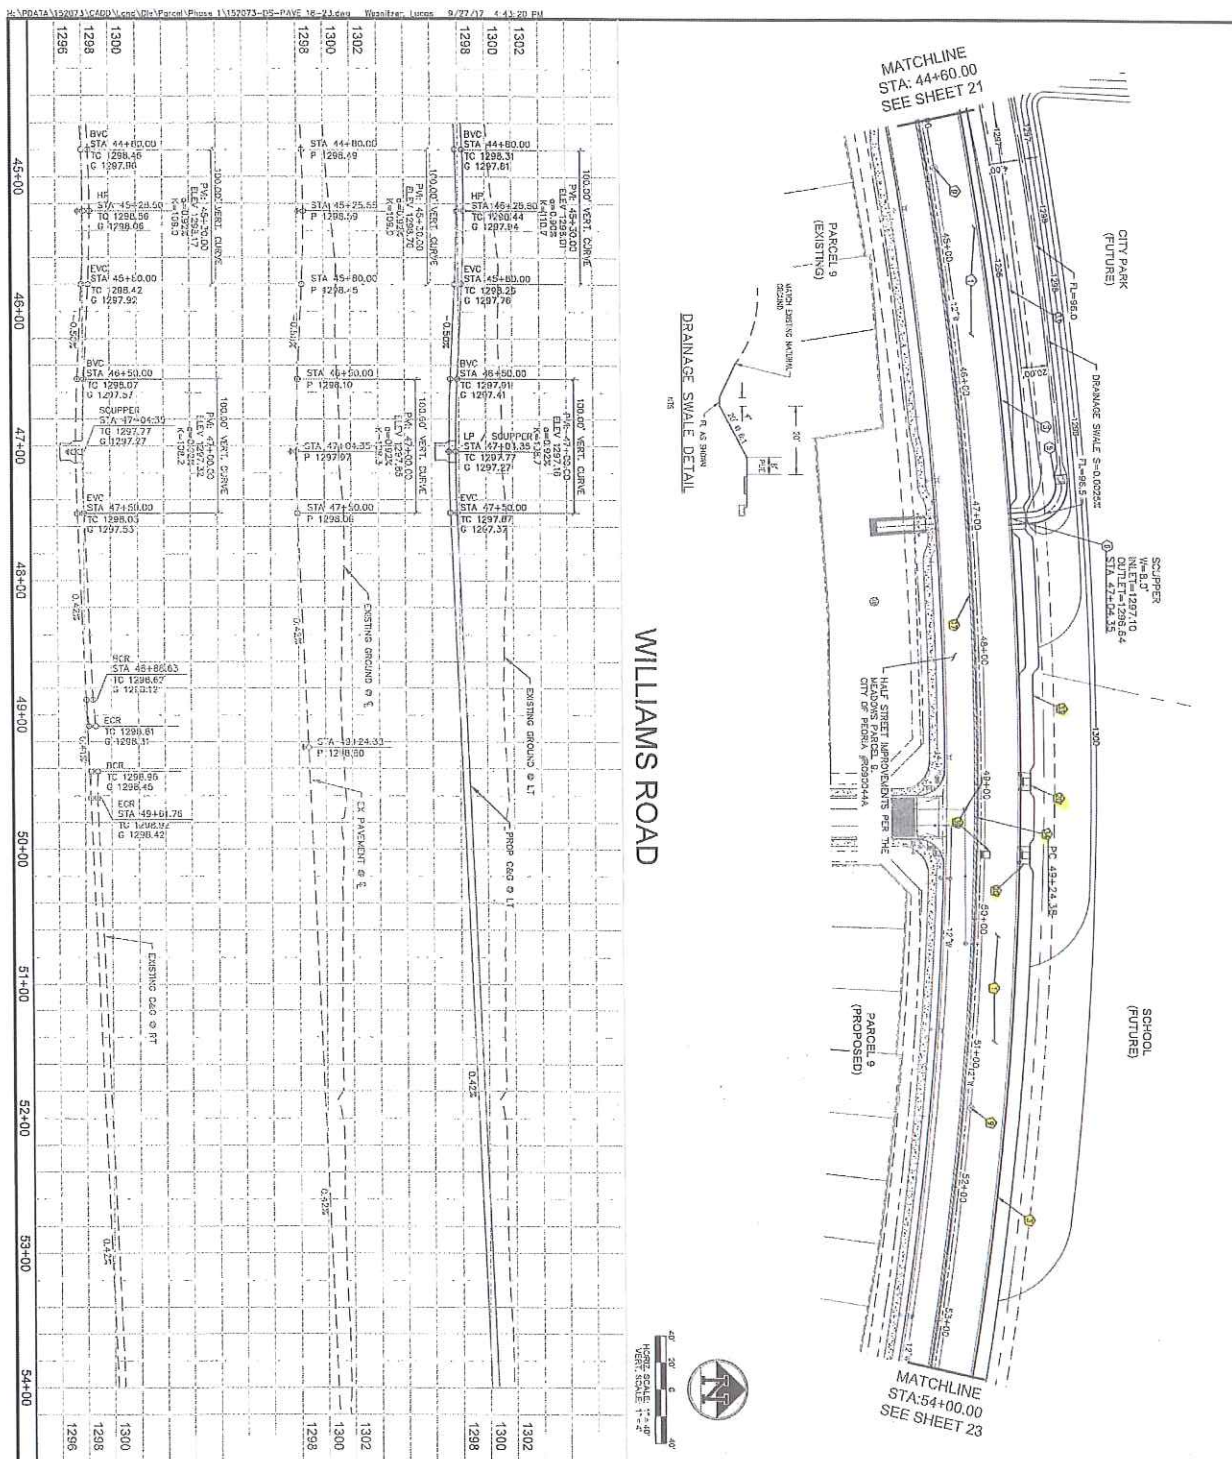PAVING NOTES
ST PAVEMENT SECTION P

11. CONSTRUCT PAVEMENT SECTION PER TYPICAL DETAIL ON SHEET 3.
12. 6" VERTICAL CURB AND CUTTER PER WAG STD DET 220-1, TYPE "A".
13. ADJUST WATER WAGE FRAME AND COVER PER PDA01A STD DET PER-210.
14. SARGOL AND REMOVE EXISTING PAVEMENT (2' MAX) TACK AND JOIN NEW PAVEMENT.
15. CONSTRUCT 8" BOLD SIDEWALK RAMP PER WAG STD DET 235-5, TYPE "C".
16. CONSTRUCT 6" CONCRETE SIDEWALK PER WAG STD DET 220.
17. EXISTING SURVEY MONUMENT TO BE ADJUSTED RELIACED AS NECESSARY.
18. REMOVE TEMPORARY SIDEWALK RAMP.

STORM DRAIN NOTES

- ⑤ INSTALL LOOSE GRATING R/P-RAP, SIZE AND DEPTH PER PLAN, GRANULATED TABLE PER SHEET 3, PLACE FILTER FABRIC BENEATH R/P-RAP PER DETAIL, SHEET 3.
- ⑥ CONSTRUCT CONCRETE SNAPPER PER MAG STD DET 205-1, AND 206-2 W/ HAND RAIL PER MAG STD DET 145, SEE PLAN FOR WIDTH OF OPENING, INSTALL INLET MARKER PER CITY OF PEORIA STD DET FE-559-1 THROUGH FE-559-3.

NOTE: CURB CONTRIBUTION TO NETTLE
SEWER SERVICE CURB CROSSING STAFFS
TO CURB AT CROSSING OF CURB AT
EACH LOT PER MAO STD DTL 443-4.




ARIZONA 811
Arizona 811, Inc.

PARCELS 7 & 8
PAVING PLANS- PHASE 1
THE MEADOWS
PEORIA, ARIZONA

[illegible]

SEE SHEET 4
SEE SHEET 3


DATE	LENGTH	WIDTH	AREA
1	1.0000	1.0000	1.0000
2	1.0000	1.0000	1.0000
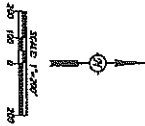

SEE SHEET 4
SEE SHEET 5 FOR ROAD DETAIL OF W. PINNACLE PEAK ROAD
SEE SHEET 6 FOR ROAD DETAIL OF N. 91ST AVENUE

DATE	LENGTH	WIDTH	AREA
1	1.0000	1.0000	1.0000
2	1.0000	1.0000	1.0000
TOTAL SITE AREA
1,000,000 SQ. FT.

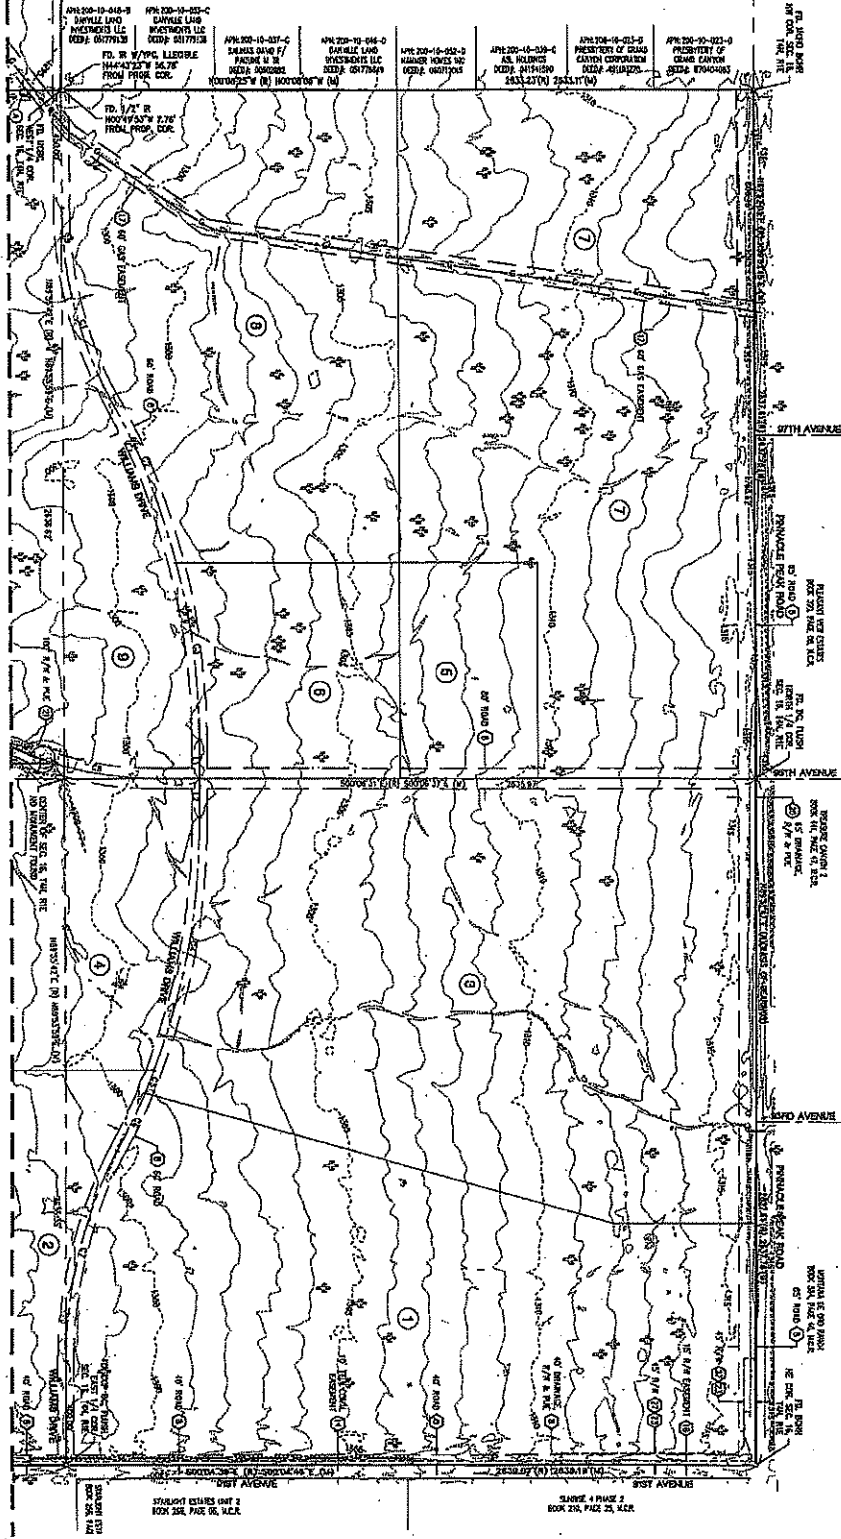

2 OF 8

DATE: 10/1/2000
DRAWN: J. L. ALTMAN
CHECKED: J. L. ALTMAN
SCALE: 1" = 200'

DATE	DESCRIPTION	BY
10/1/2000	REVISED PER PLAT NO. 10-07708	1002

ALTA/ACSM LAND TITLE SURVEY
TRACTS 1 THROUGH 9, 11 & 12, AND THE WEST 120 FEET OF TRACT "A", OF STATE PLAT NO. 43, "CAMINO A LAGO", AS RECORDED IN BOOK 458, PAGE 04, MARICOPA COUNTY RECORDS, LOCATED WITHIN THE NORTHWEST, NORTHEAST, SOUTHWEST, AND SOUTHEAST QUARTERS OF SECTION 16, AND A PORTION OF THE SOUTHWEST QUARTER OF SECTION 17, TOWNSHIP 4 NORTH, RANGE 1 EAST, OF THE GILA AND SALT RIVER BASE AND MERIDIAN, MARICOPA COUNTY, ARIZONA.

W R G
DESIGNING
9177 N. 30th Street Suite 400 Scottsdale, AZ 85258
Tel. 480.377.0000 Fax. 480.377.0000
PLANNING • DESIGN • LANDSCAPE ARCHITECTURE • SURVEYING