


FILE: \\A2020\1120082_OC_Elem_at_Harvest\CA01\20082-PLAN.dwg DATE: 9/28/2020 TIME: 5:40 PM (by:jmh.holman)


MATCH LINE STA 465+00 DWG P1

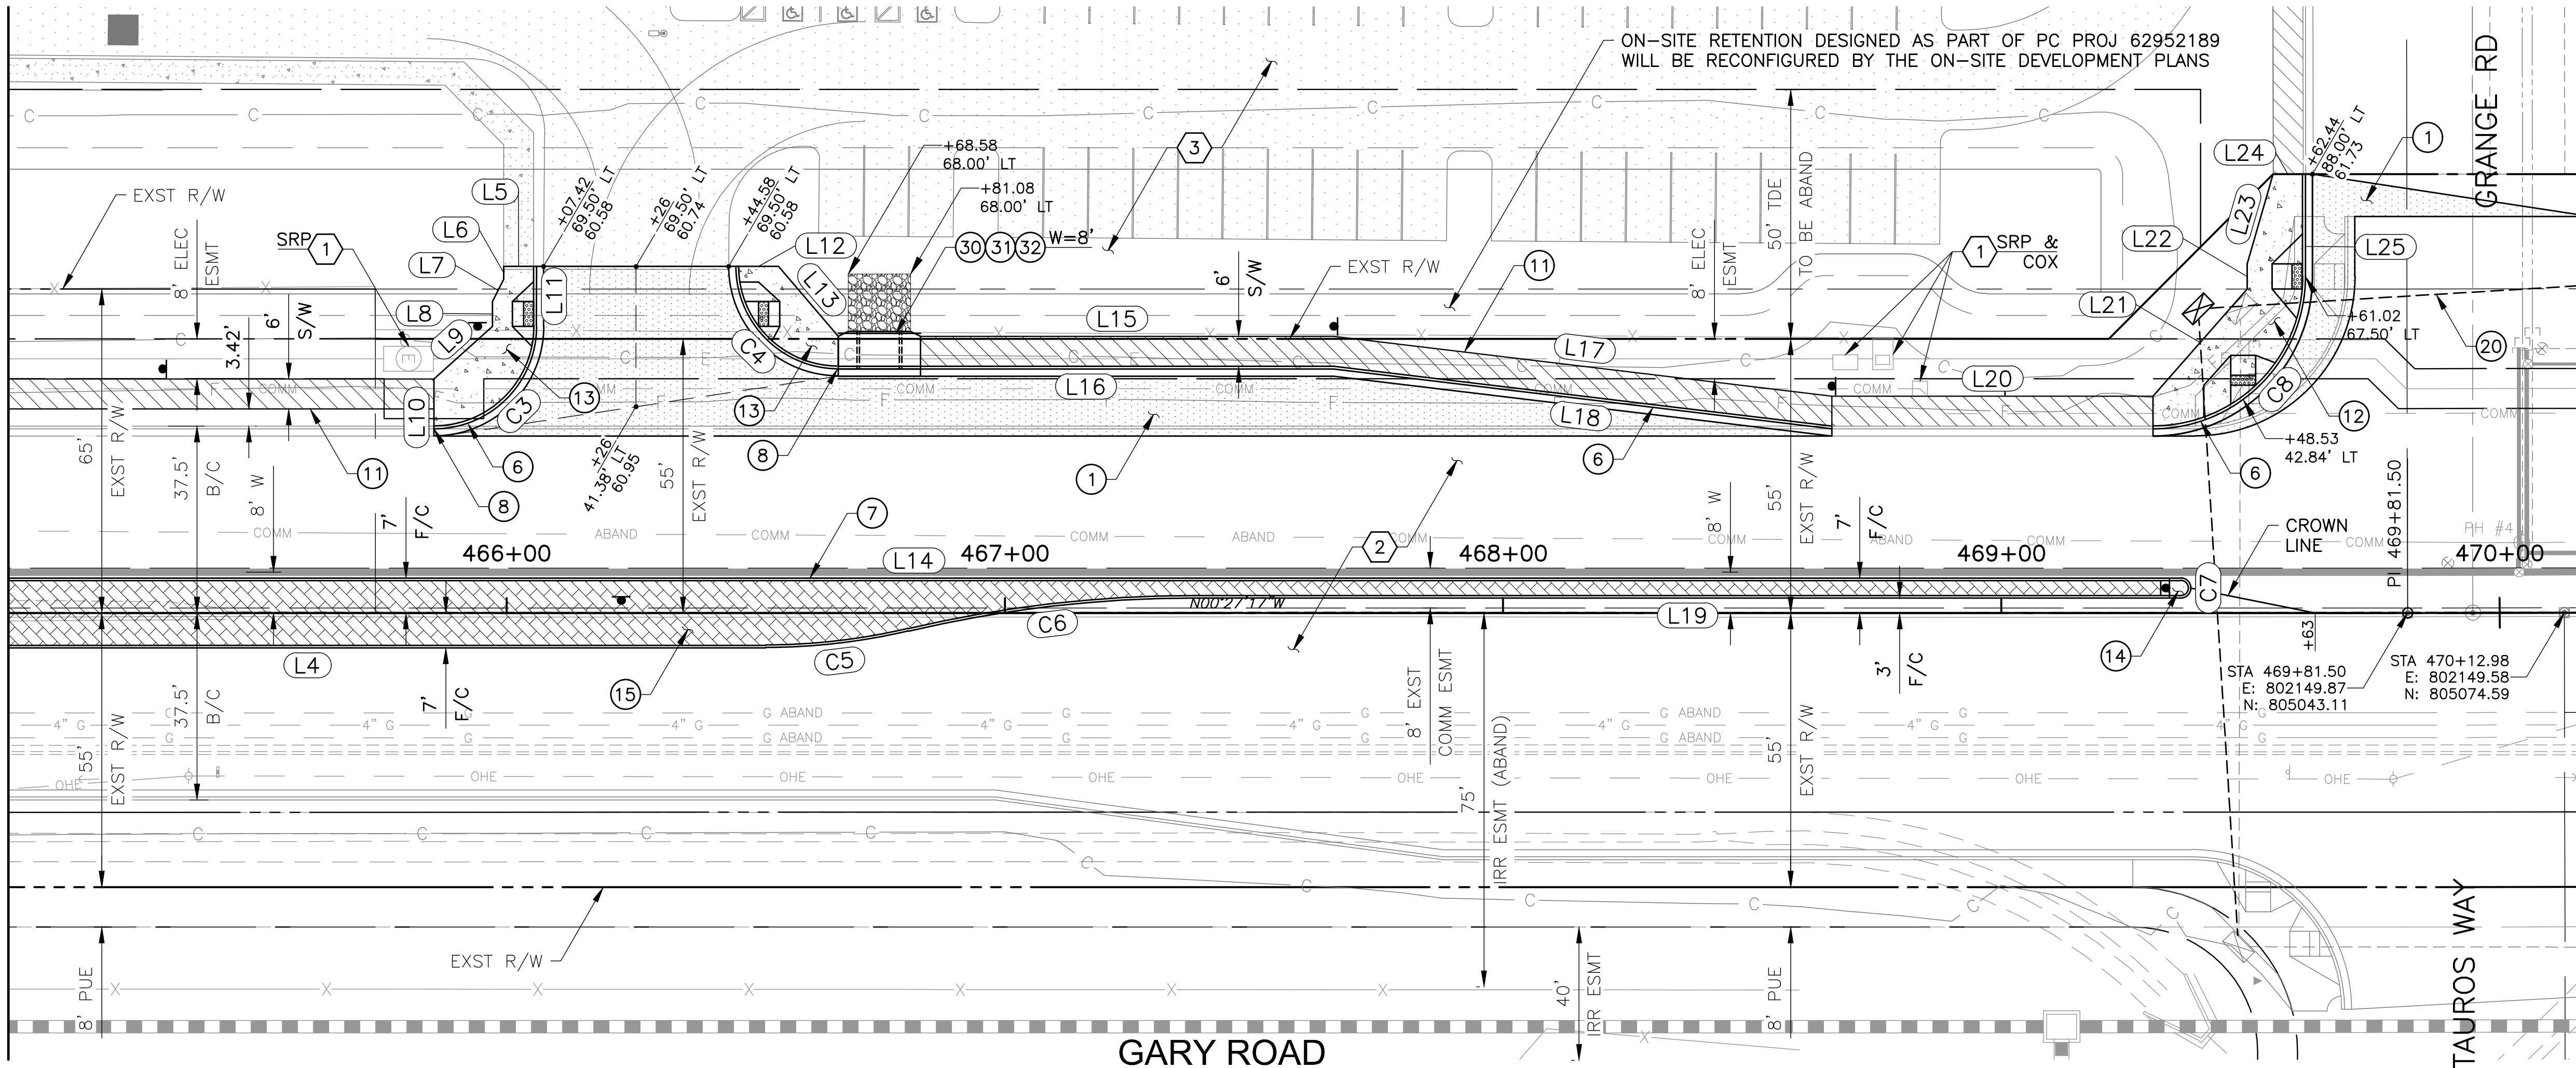

GARY ROAD

TAUROS WAY

GRANGE RD (PROP)


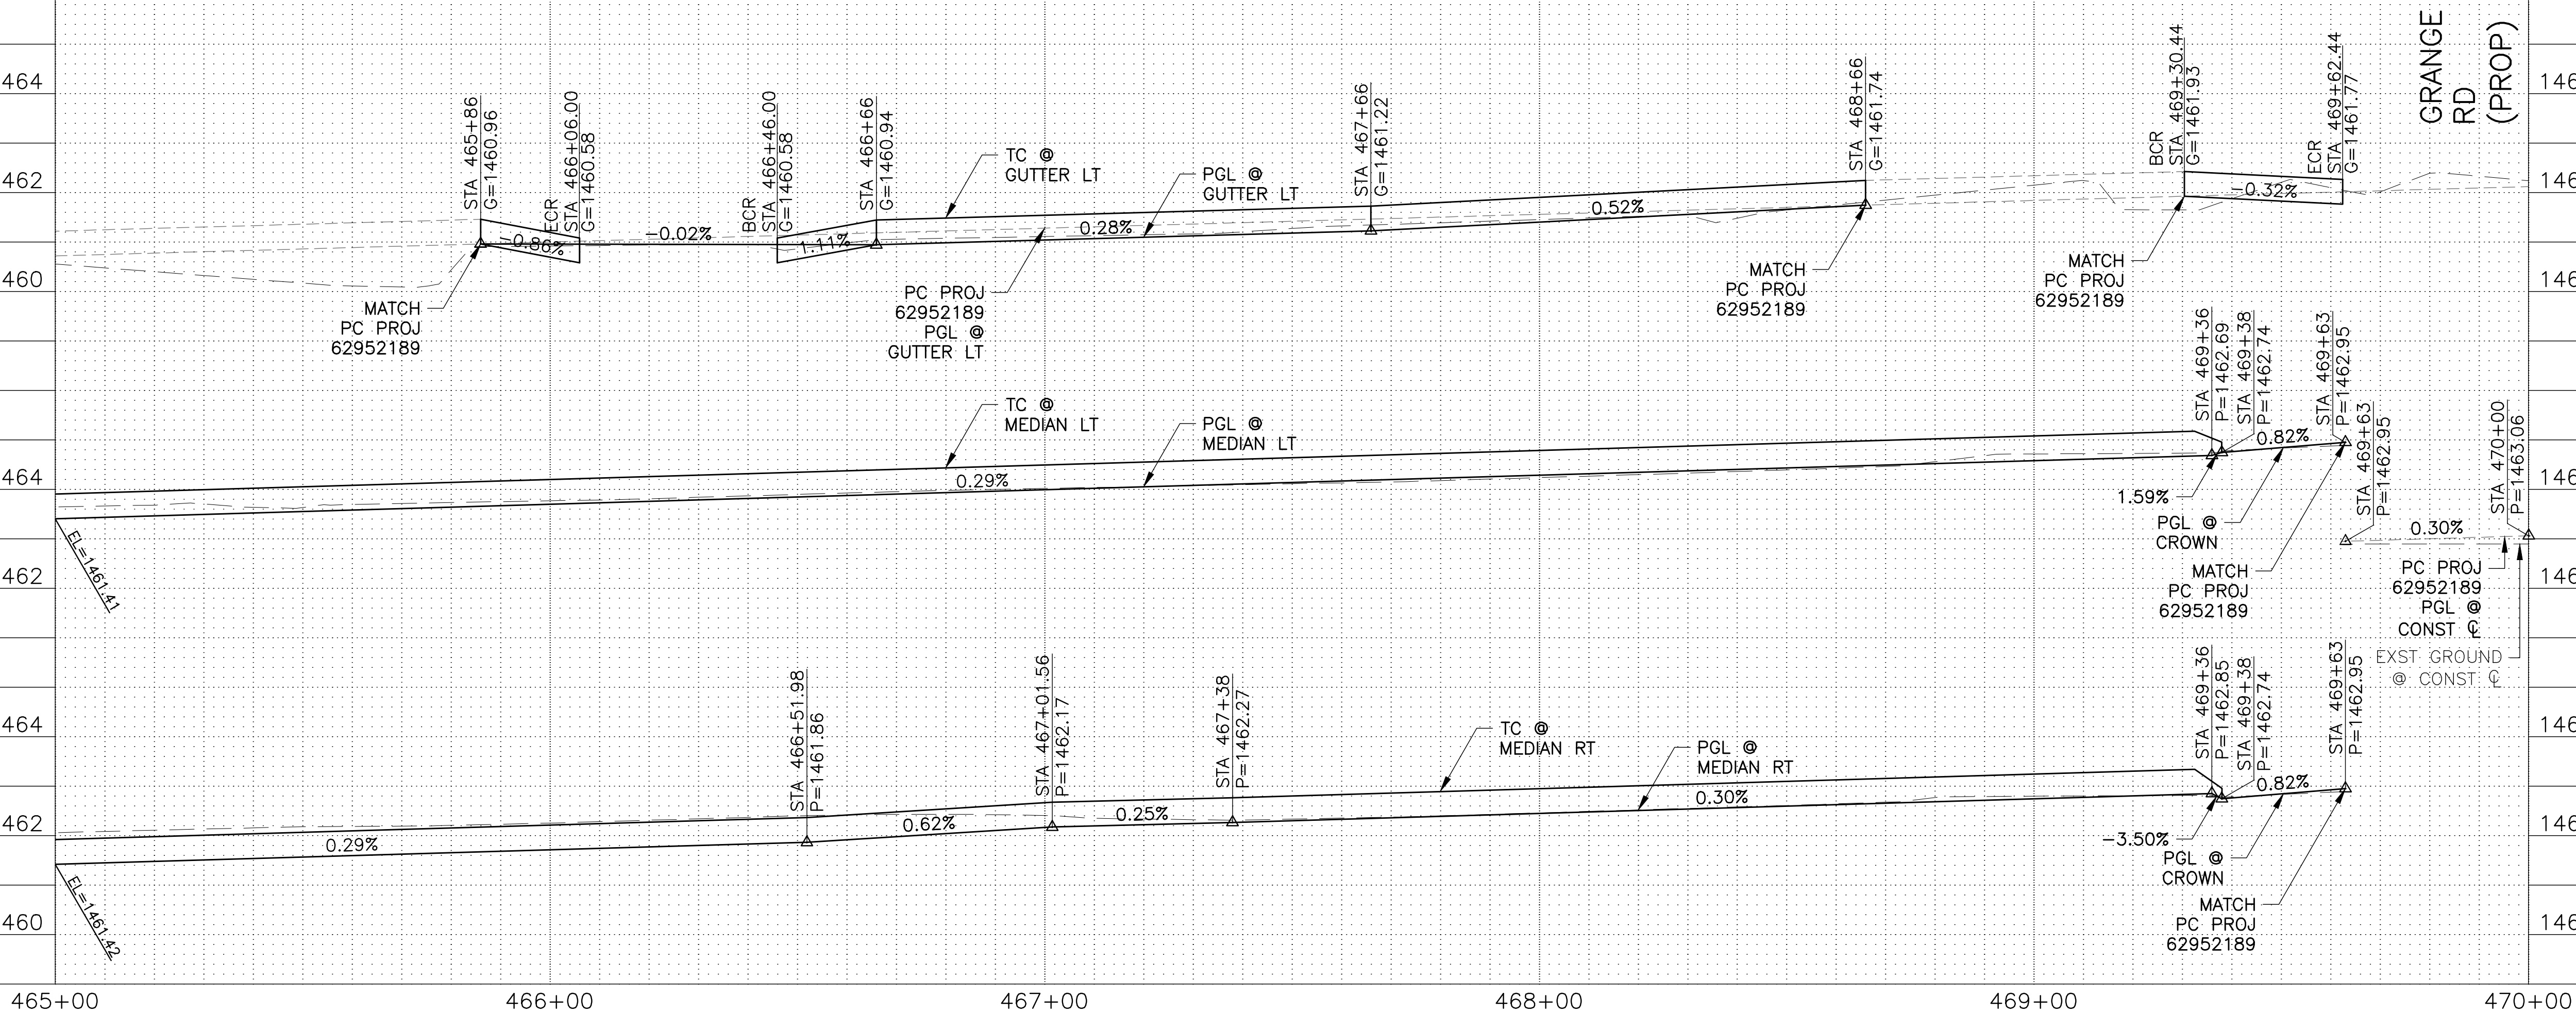


NOTE: LINE & CURVE DATA TABLES FOR ALL OFF-SITE IMPROVEMENTS SHOWN ON DRAWING P1.

PGL ELEVATIONS FOR OUTSIDE CURB ARE AT LIP OF CUTTER. STATIONS IN PROFILE VIEW FOR CURB GEOMETRY ARE AT FACE OF CURB.

CONSTRUCTION NOTES	
1 PAVEMENT SECTION NO 1 2.5" AC SURFACE COURSE 3.5" AC BASE COURSE 10" ABC TACK COAT GEOGRID (TENSAR TX5)	65 TON 91 TON 233 TON 0.2 TON 460 SY
6 CONC VERTICAL CURB & GUTTER MAG STD DET 220-1, TYPE A, H=6"	345 LF
7 CONC SINGLE CURB MAG STD DET 222, TYPE A	879 LF
8 5' CURB HEIGHT TRANSITION H=6" TO H=4" TRANSITION W/IN CURB RETURN BEGINNING AT PT	NPI
11 CONC SIDEWALK MAG STD DET 230	1997 SF
12 CONC SIDEWALK RAMP MAG STD DET 237-2	638 SF
13 CONC SIDEWALK RAMP MAG STD DET 237-3	570 SF
14 CONC MEDIAN NOSE TRANSITION MAG STD DET 223	16 SF
15 CONC PAVERS MAG STD DET 225 DET A, DWG G3	3197 SF
20 2- 3" CONDUIT, SCH 40 TOQC STD DET ITS-02, DET DWG G3	110 LF
30 GROUTED RIPRAP SPILLWAY DET B, DWG G3	6 CY
31 CONC SCUPPER, WIDTH PER PLAN MAG STD DET 206-1, 206-2, & 206-3	1 EA
32 SAFETY RAIL MAG STD DET 145	13 LF

REFERENCE NOTES	
1 PROTECT IN PLACE	
2 ROADWAY IMPROVEMENTS REFER TO PINAL COUNTY PROJECT 62952189 (BY OTHERS)	
3 ON-SITE IMPROVEMENTS REFER TO ON-SITE PLANS	

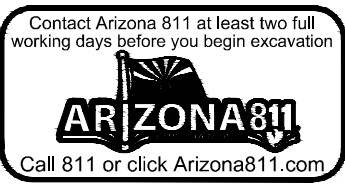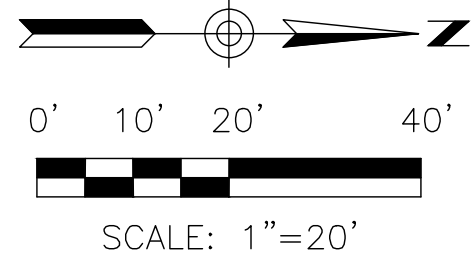

QUEEN CREEK USD #95
QCUSD ELEMENTARY SCHOOL #9
TBD, QUEEN CREEK, AZ 85142

OFF SITE ROADWAY PLANS

ISSUED FOR _____ REV _____ DATE _____

PRELIMINARY
NOT FOR
CONSTRUCTION
OR RECORDING

2929 n central ave
eleventh floor
phoenix arizona 85012

602.257.1764 t
602.257.9029 f
www.owp.com

orcutt | winslow

PROJECT NUMBER 1120082
DESIGNED: JRH DRAWN: DBB CHECKED: SHD
SCALE: 1" = 20' HORIZ DATE: 9/2020
DRAWING TITLE
ROADWAY PLAN & PROFILE
STA 465+00 TO STA 470+00
DRAWING NUMBER
P2

Dibble Engineering

7870 North 16th Street
Suite 300
Phoenix, AZ 85020
P 602.967.3388
F 602.967.3888
www.dibblecorp.com

DIBBLE ENGINEERING
CIVIL ENGINEER
7870 NORTH 16TH STREET, SUITE 300
PHOENIX, AZ 85020
PHONE: 602.957.1155
CONTACT: SUSAN DETWILER, PE

