


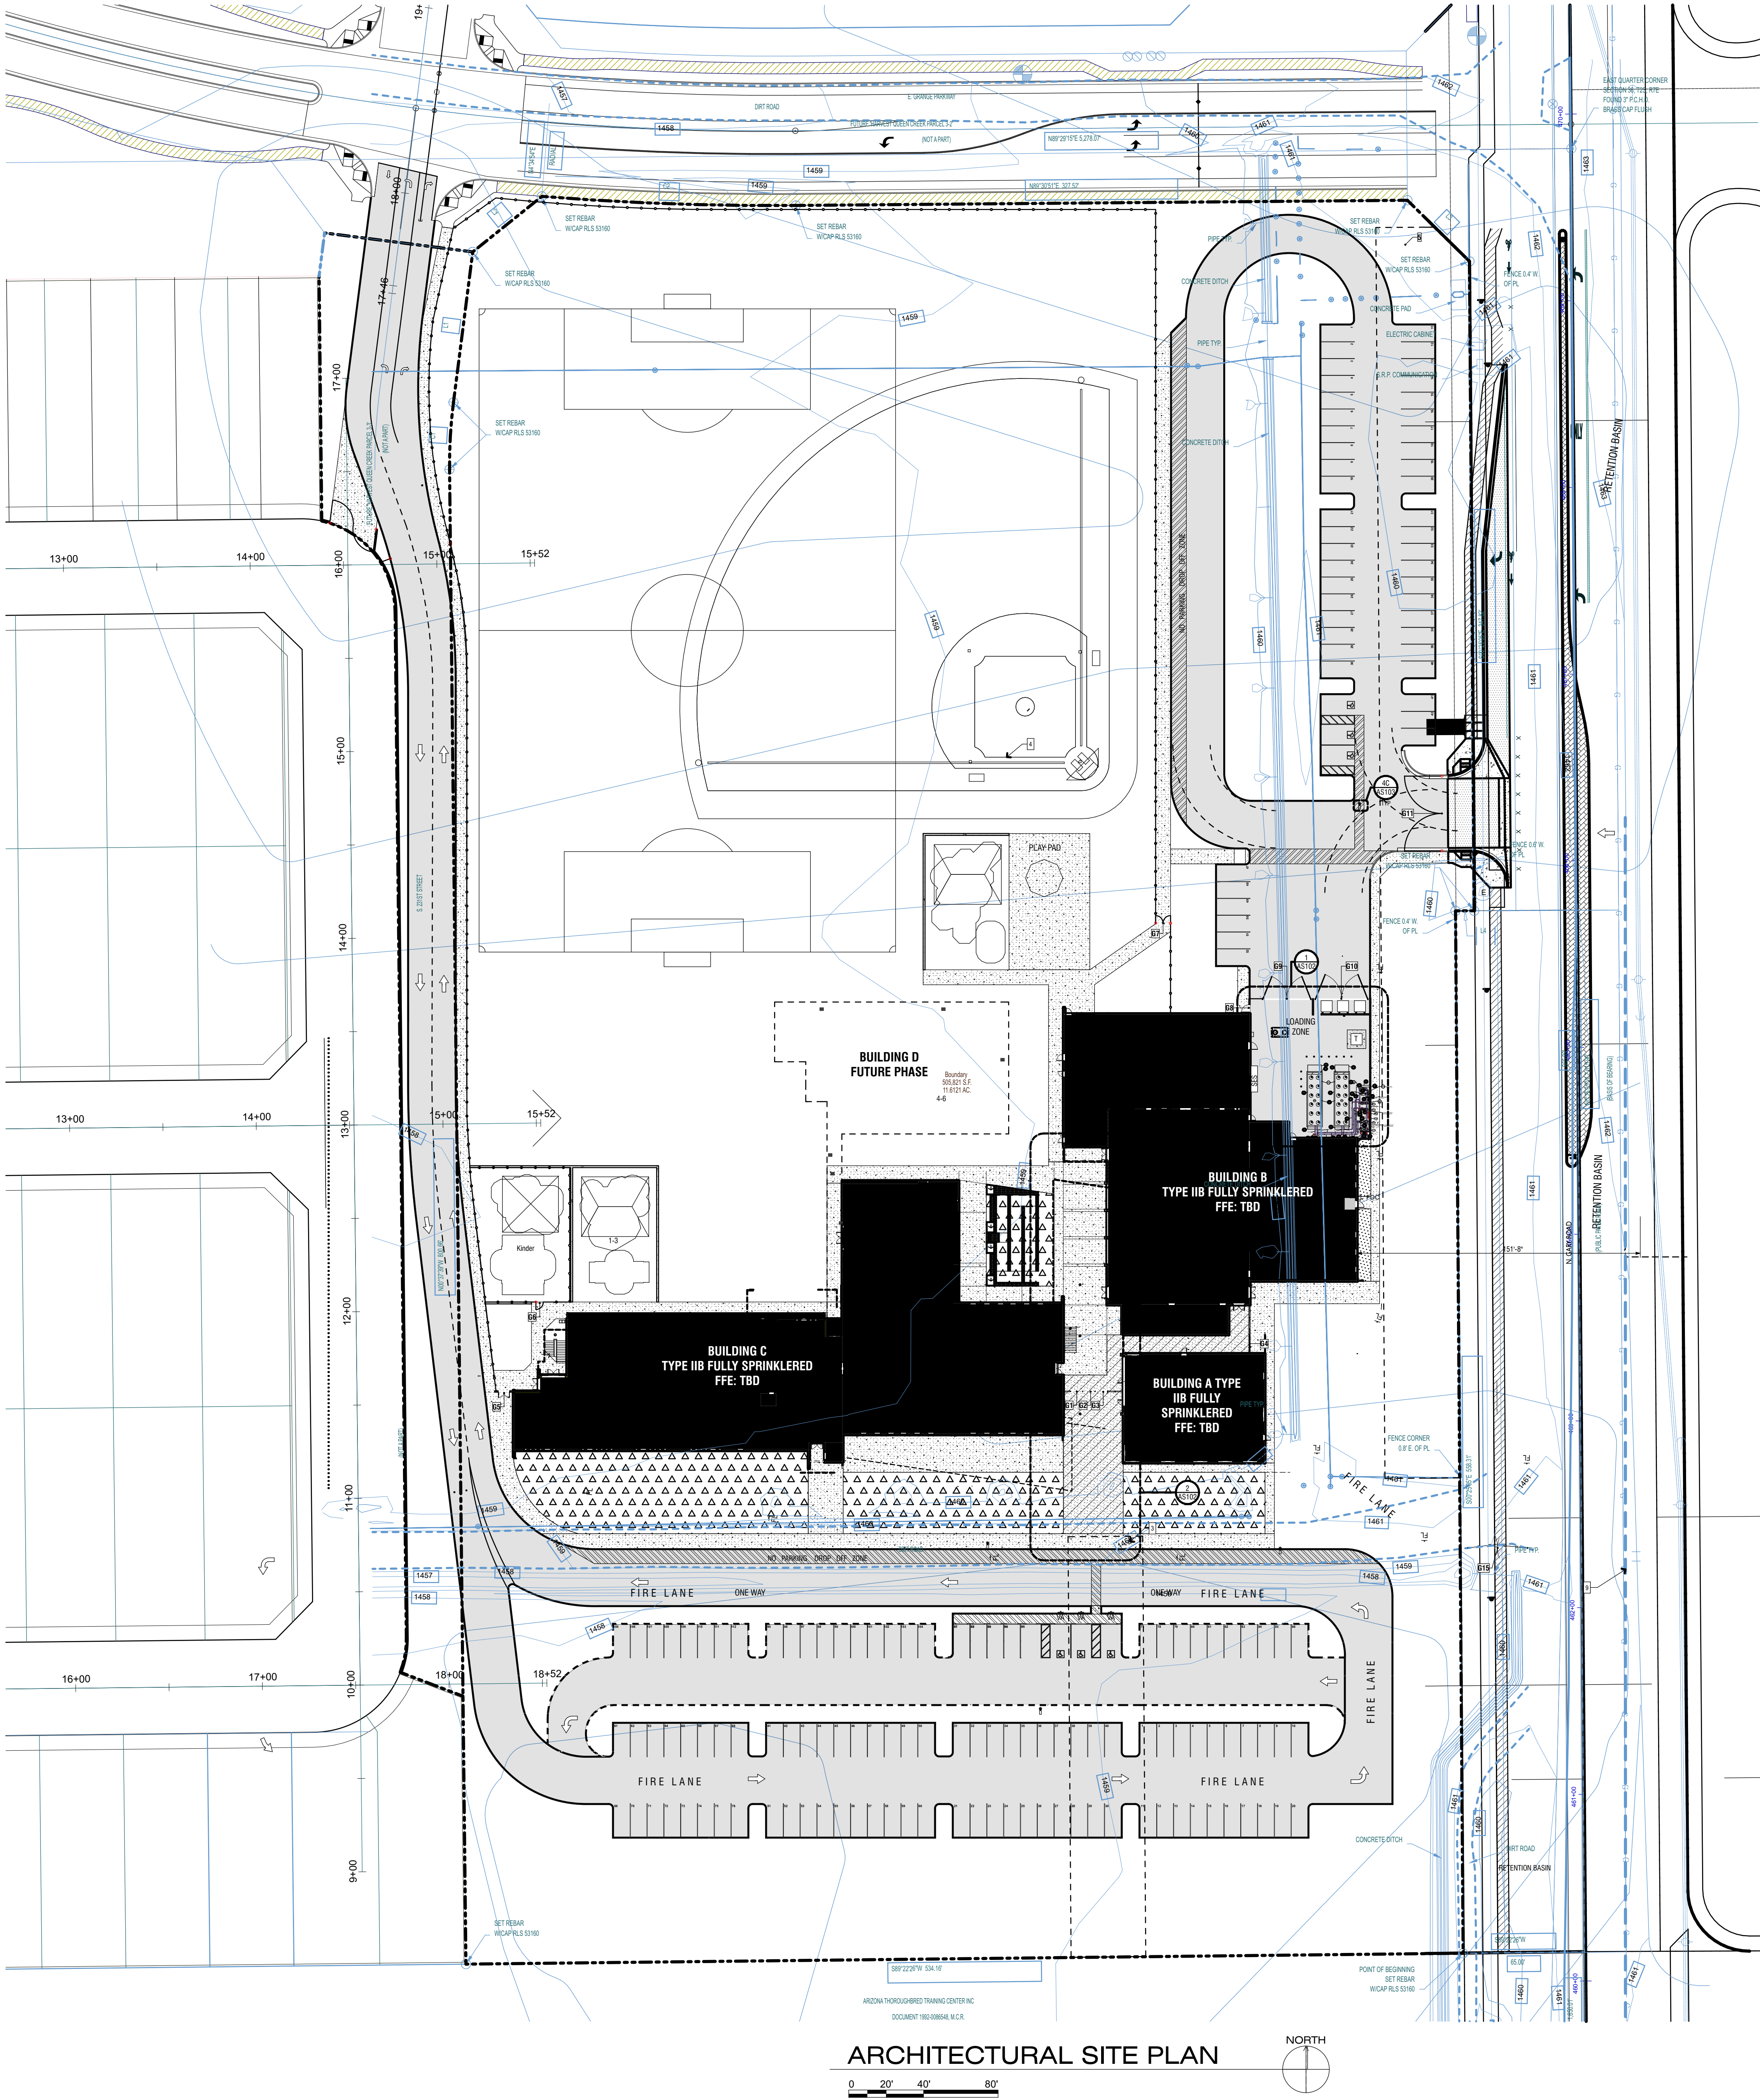

- SITE PLAN GENERAL NOTES:**
- Remove all existing vegetation, site improvements, etc. whether or not specifically indicated on the drawings to facilitate the completion of all required new work, unless noted otherwise. Visit the site and verify all quantities and items that are required to be removed prior to submittal of bid/proposal. Such work shall be considered part of the base bid.
 - Slope all grades and pavement away from building(s) to provide positive drainage, unless noted otherwise.
 - Finish grade at sidewalks, buildings, etc., as required to provide smooth transition to grade.
 - Angles indicated are 45 degrees unless noted otherwise.
 - Remove construction debris from the site as required to maintain clean and safe conditions on a continuing basis for the duration of construction.
 - Provide expansion joints at a maximum spacing of 20 feet OC and control joints at 5 feet OC at concrete sidewalks unless otherwise noted.
 - Perform all clearing, grubbing and earthwork in accordance with the Geotechnical report, unless more restrictive requirements exist.
 - Verify that slopes in the direction of travel will be no greater than 1:20 (5%) at pavement locations prior to installation of pavement. Notify architect immediately for direction on how to address this condition.
 - Test all proposed imported fill material utilizing a qualified testing agency to verify that it meets all specification requirements prior to placing on site.
 - Dimensions shown are to outside face of stem walls/foundations unless noted otherwise.
 - Document original condition of areas that may be disturbed during the course of construction. Restore all areas disturbed by construction, staging, etc. prior to project completion.
 - All sidewalks at building entryways shall be "keyed" into building slab to prevent differential movement.

- SITE PLAN KEYNOTES:**
- Vault location. See consultant drawings for more information.
 - Fire-truck turning radius.
 - Flagpole.
 - Playground equipment and shade structures provided by others. Provide bounding curbs and drainage per civil.
 - Phase 1 marquee sign.
 - Electrical transformer on 10' square pad per SRP design.
 - SES. See electrical design.
 - 4' high steel playground fence, north and east elevations only.
 - Line of 8' property easement.
 - Location of phase 2 marquee sign.
 - 8' high painted masonry site wall.
 - Roll-curb. See civil design for details.
 - 6' dia. steel pipe bollards.
 - 1st phase over-excavation zone.
 - Grease interceptor location. See plumbing/civil.
 - Striped pavement indicating bus/parent drop/fire lane.
 - Precast parking bumper. TYP where no curb is adjacent and at accessible spaces only. See SO / AS103.
 - Sidewalk scupper location.
 - ALTERNATE BID: asphalt driveway and parking lane.
 - Exterior can-wash sink. See plumbing.
 - Booster pump system with clear area. Reference plumbing design.
 - Tube-steel column and metal panel roof above.
 - Slope concrete in this area away from SES.
 - 6' high concrete curb for cane detection. DG area within.
 - 4' high concrete housekeeping pad for booster pump. Dimensions: 5'-6" x 9'-2" centered on pump as shown.
 - Elevator pump daylight here.
 - High and Low exterior drinking fountain

- SITE PLAN LEGEND**
- ASPHALT PAVEMENT
 - MEDIUM BROOM FINISH CONCRETE
 - HEAVY SALT FINISH CONCRETE
 - ACCESSIBLE LANE STRIPING
 - DECOMPOSED GRANITE
 - HYDRO-SEED GRASS
 - ARTIFICIAL TURF
 - 6'-0" CHAIN LINK FENCE
 - 6'-0" STEEL FENCE
 - 8'-0" STORM DRAIN LINE PER CIVIL
 - ACCESSIBLE EGRESS PATH TO PUBLIC WAY
 - PAINTED CURB
 - SITE LIGHTING PER ELECTRICAL
 - CATCH BASIN, SEE CIVIL
 - DRY WELL, SEE CIVIL
 - FIRE LANE SIGN
 - VAN ACCESSIBLE H.C. PARKING SIGN
 - DO NOT ENTER SIGN ADOT DETAIL RS-1
 - FIRE HYDRANT, SEE CIVIL DRAWINGS FOR ADDITIONAL INFORMATION
 - PAINTED DIRECTIONAL ARROW ON PAVING
 - FIRE DEPARTMENT CONNECTION

orcutt winslow

2929 n central ave
eleventh floor
phoenix arizona 85012

602.257.1764 t
602.257.9029 f

www.owp.com

REGISTERED ARCHITECT
NOT FOR
CONSTRUCTION
ARIZONA, U.S.A.

© 2020 The drawings or electronic drawings are the intellectual property and the property of the Client/Owner/Property and shall remain their property. The design professional shall be responsible for any drawings, modifications or additions made to the drawings by any other person than the design professional. Use of the drawings shall be limited to the project and shall not be used for any other project without the written consent of the design professional. The design professional shall not be responsible for any errors or omissions in the drawings or for any other person's use of the drawings without the written consent of the design professional. Any information obtained or constructed from these drawings shall be the user's sole risk.

QUEEN CREEK UNIFIED SCHOOL DISTRICT #95

QCUUSD Elementary School #95

26161 S 231st St., QUEEN CREEK, ARIZONA 85142

CLIENT CONTACT

jtm lamb
20217 east chandler
heights road
queen creek, az 85142

480-987-5935 t
jmlb2@qcuusd.org

PROJECT NO.

2020_259

DATE OF ISSUE

xx.xx.xxxx

REVISION NO.

DATE

PROJECT TEAM

ed studio

DRAWN BY

jf, mb

PROJECT PHASE

construction documents

SHEET CONTENTS


architectural site plan

SHEET NO.

AS101

Work in Progress

This plan document set is the sole property of Lloyd Consulting Group, LLC. No alterations to these plans, other than adding as-built information, are allowed by anyone other than authorized Lloyd Consulting Group, LLC employees.

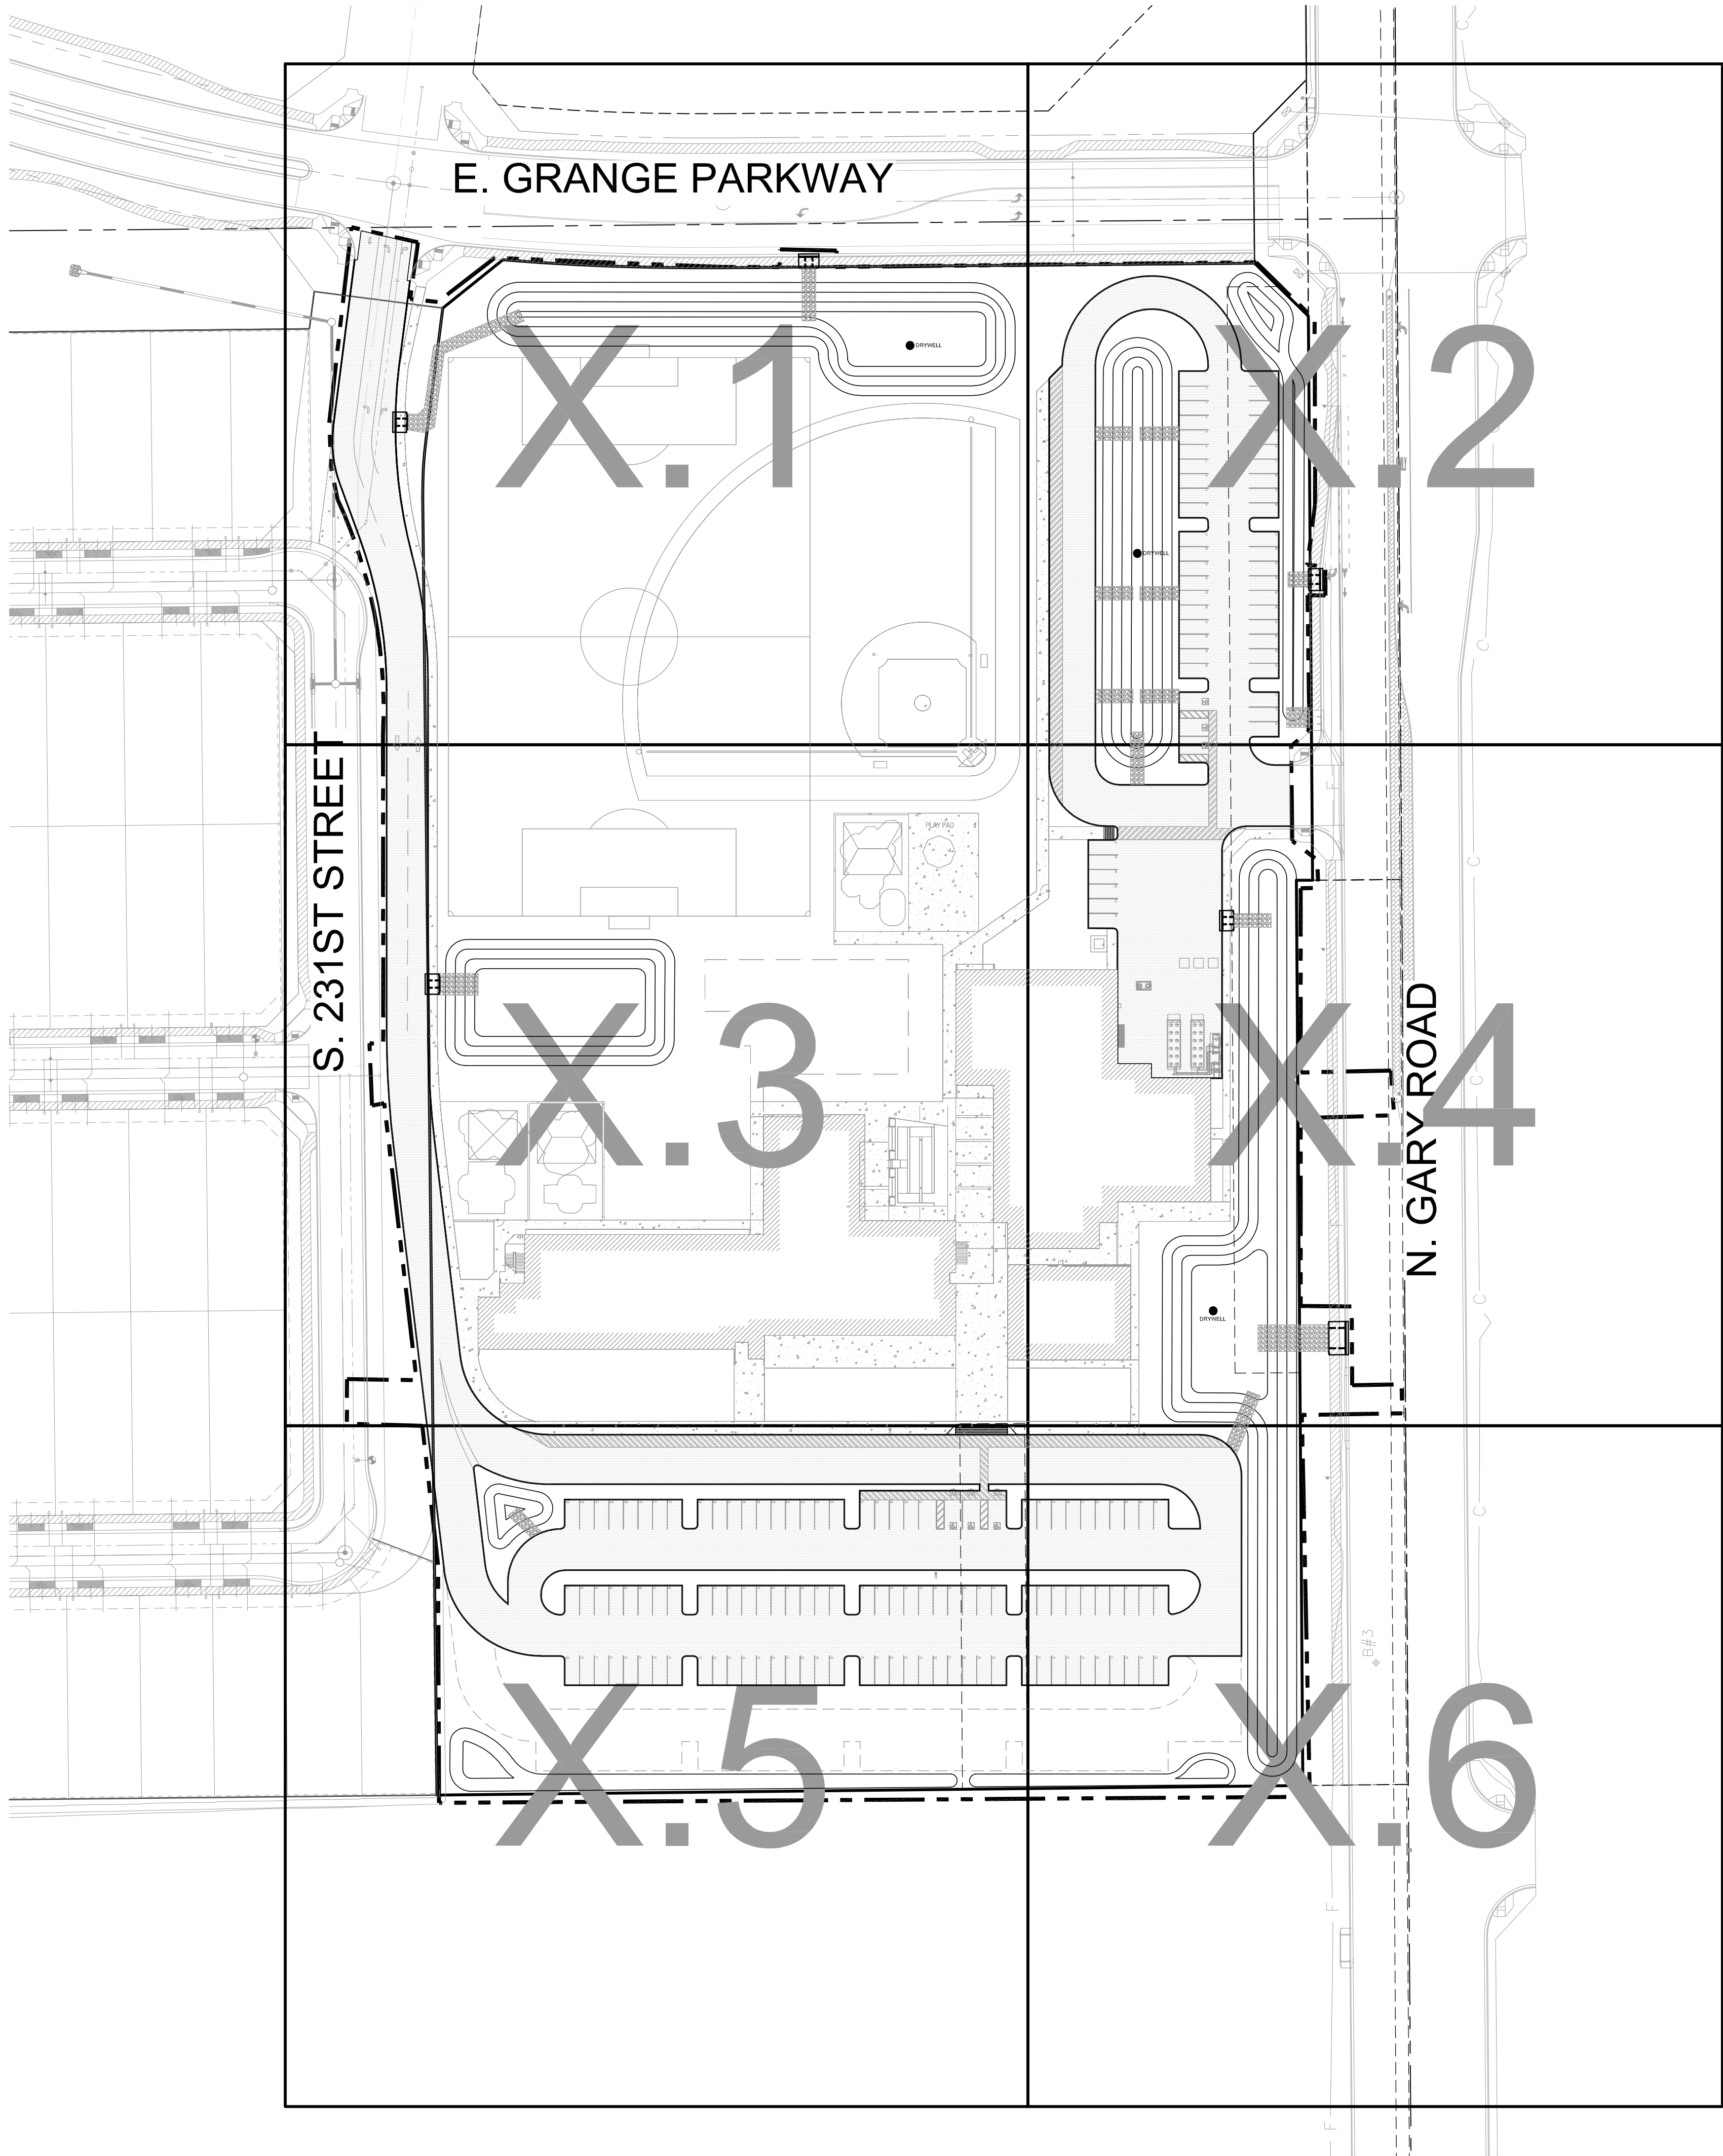

INDEX MAP
SCALE: 1" = 60'



FOR PRELIMINARY
REVIEW ONLY



REV.	


QUEEN CREEK USD
HARVEST SCHOOL

N. GARY ROAD QUEEN CREEK, AZ	
DESIGNED:	JLP
DATE:	Aug 31, 2020
DRAWN:	TML
PROJ.	20-137
SCALE:	1" = 60'

INDEX MAP


DWG. NO.
C-01.4

This plan document set is the sole property of Lloyd Consulting Group, LLC. No alterations to these plans, other than adding as-built information, are allowed by anyone other than authorized Lloyd Consulting Group, LLC employees.

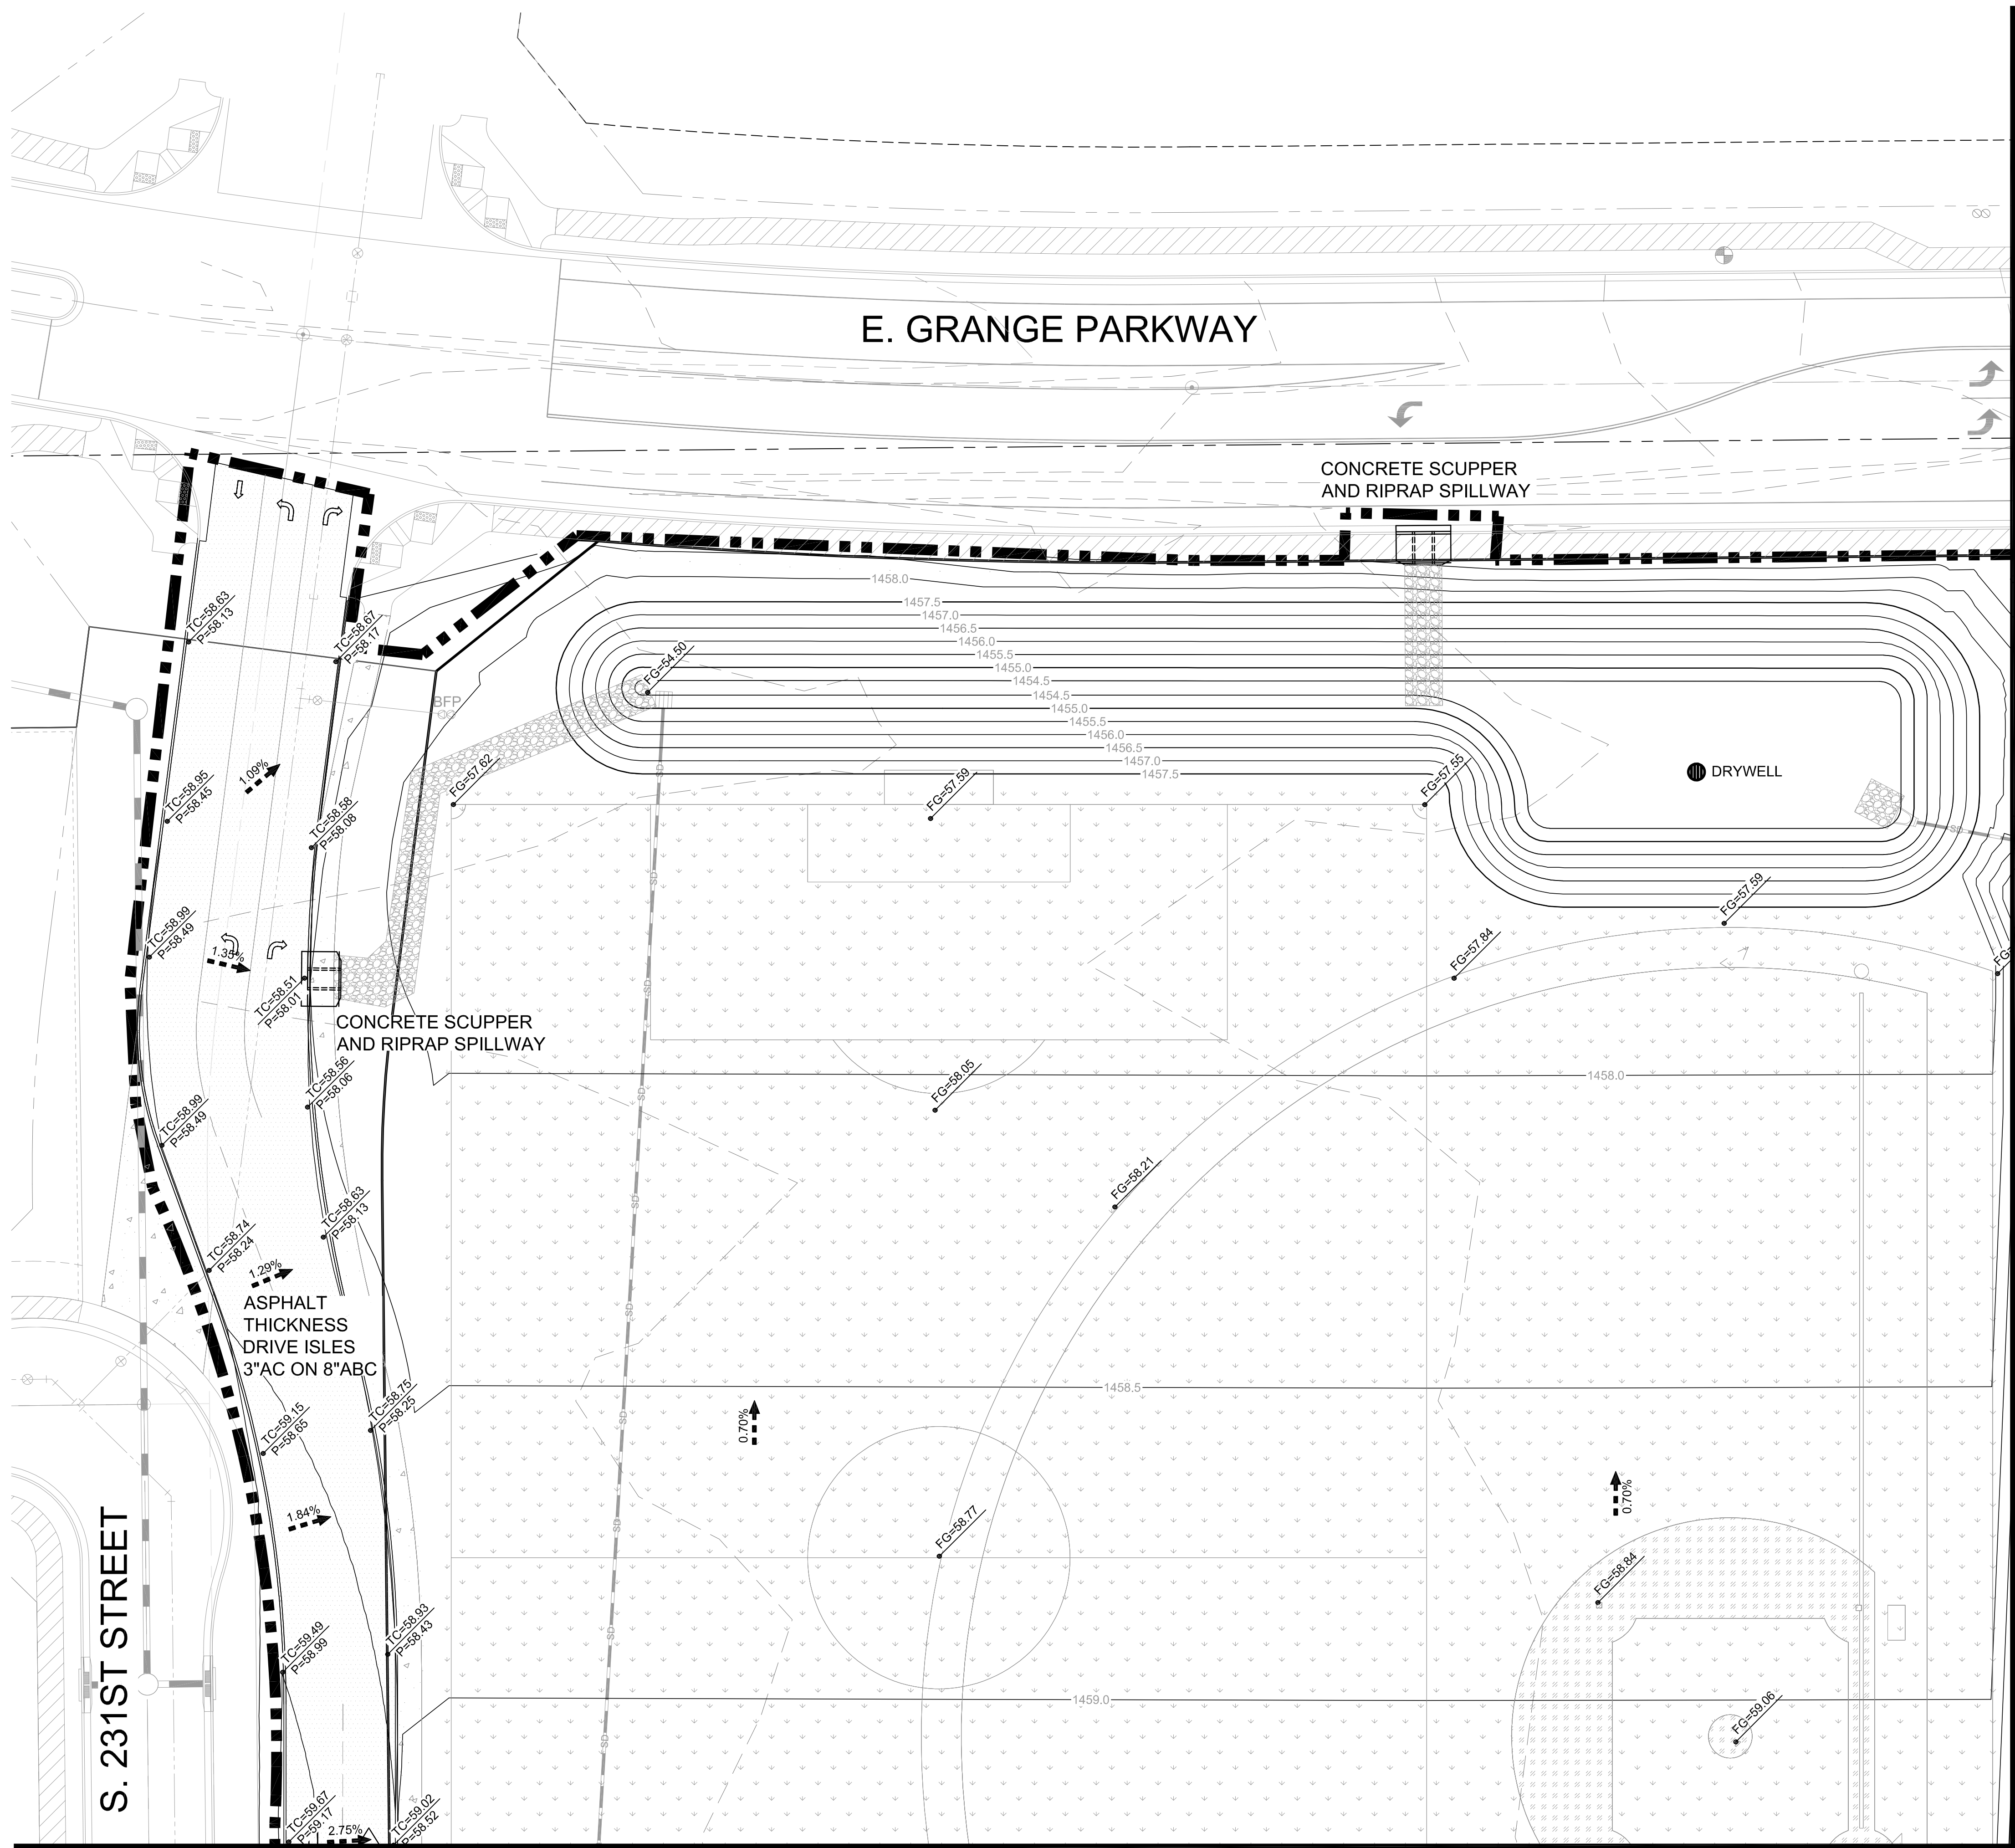

LEGEND

- LIMITS OF CONSTRUCTION
- > DRAINAGE ARROW
- [Pattern] NEW NATURAL GRASS
- [Pattern] NEW INFIELD FINES
- [Pattern] NEW CONCRETE
- [Pattern] NEW ASPHALT
- [Pattern] NEW BUILDING
- [Pattern] NEW RIPRAP SPILLWAY
- FG FINISHED GRADE ELEVATION
- C FINISHED SIDEWALK ELEVATION
- P ASPHALT PAVEMENT ELEVATION
- EX EXISTING GRADE ELEVATION
- FF FINISHED FLOOR ELEVATION
- TC TOP OF CURB ELEVATION
- SW SIDEWALK ELEVATION
- CC CURB CUT ELEVATION

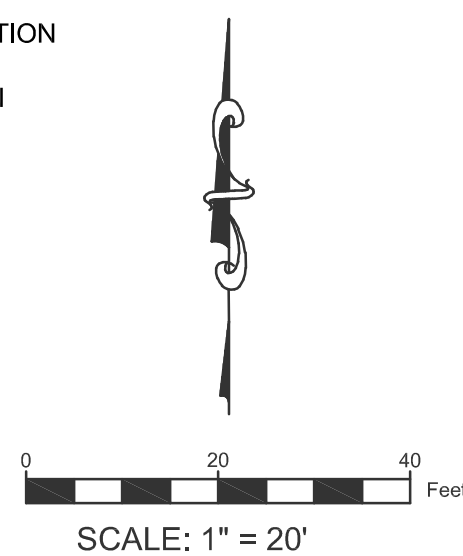

FOR PRELIMINARY
REVIEW ONLY



REV.	

QUEEN CREEK USD
HARVEST SCHOOL


DESIGNED:	JLP
DATE:	Aug 31, 2020
DRAWN:	TML
PROJ.	20-137
SCALE:	1" = 20'

GRADING
PLAN

DWG. NO.



C-05.1

This plan document set is the sole property of Lloyd Consulting Group, LLC. No alterations to these plans, other than adding as-built information, are allowed by anyone other than authorized Lloyd Consulting Group, LLC employees.

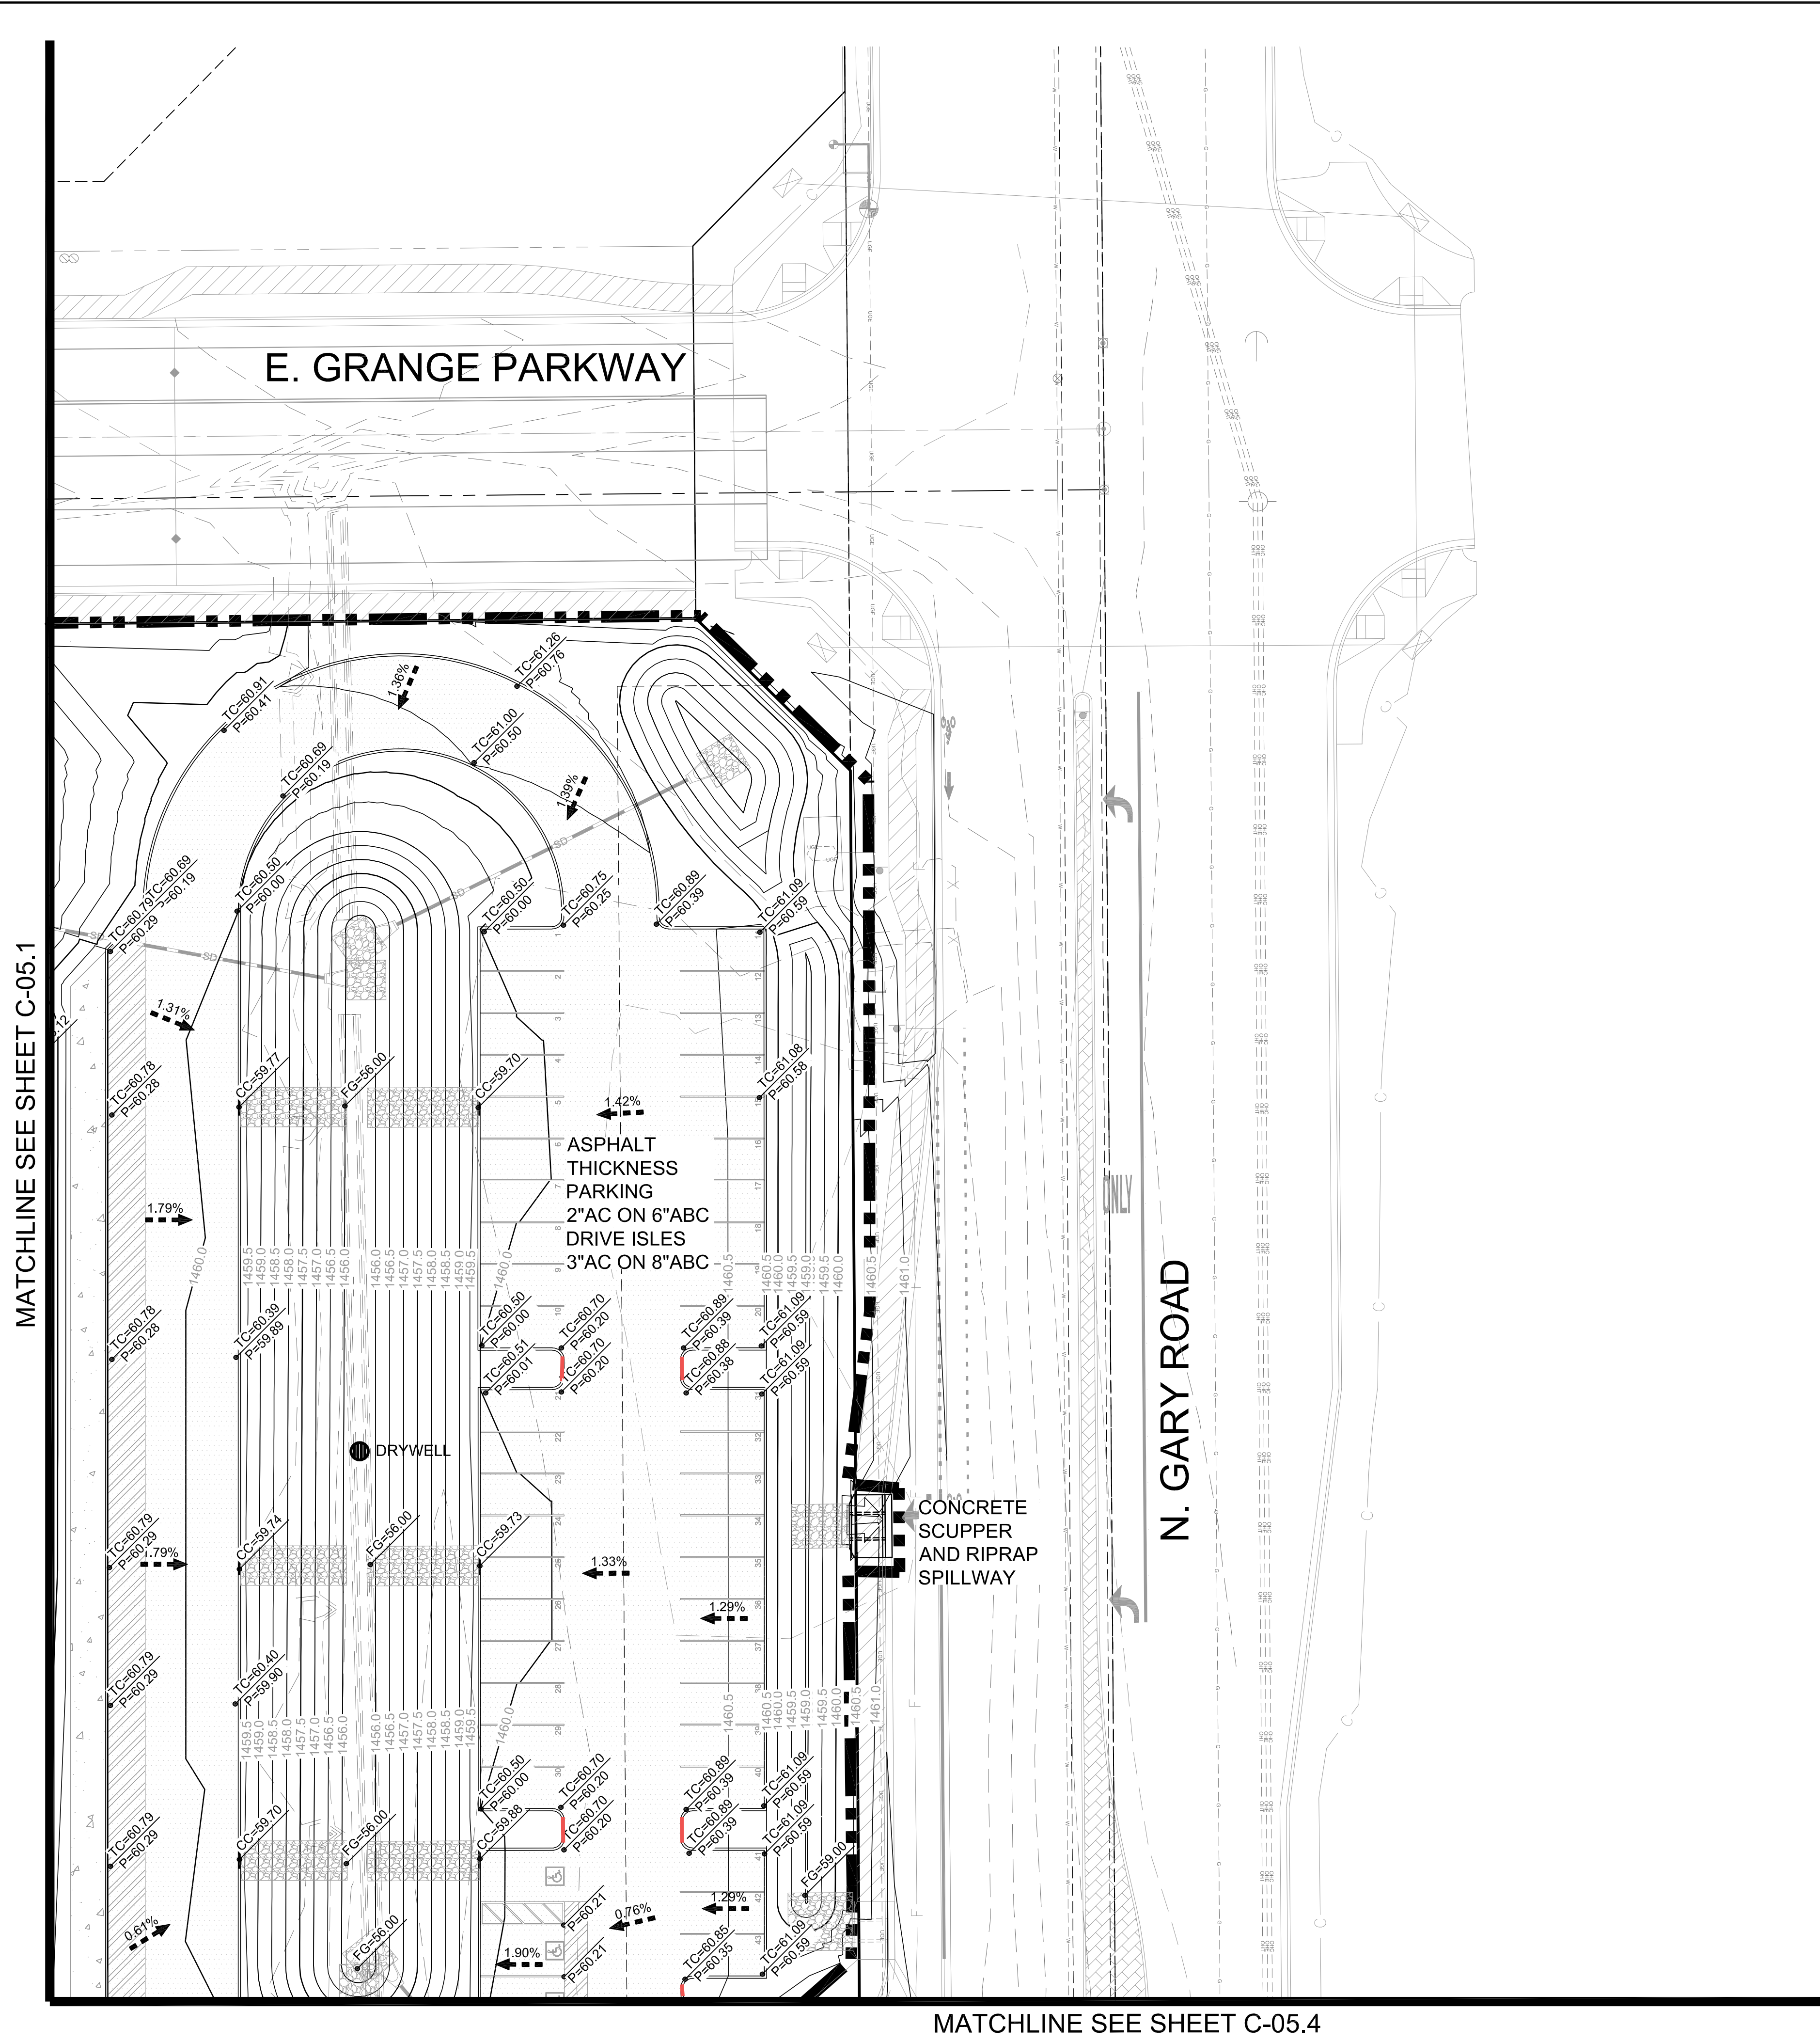

LEGEND

---	LIMITS OF CONSTRUCTION
---	DRAINAGE ARROW
NEW NATURAL GRASS	
NEW INFIELD FINES	
NEW CONCRETE	
NEW ASPHALT	
NEW BUILDING	
NEW RIPRAP SPILLWAY	
FG	FINISHED GRADE ELEVATION
C	FINISHED SIDEWALK ELEVATION
P	ASPHALT PAVEMENT ELEVATION
EX	EXISTING GRADE ELEVATION
FF	FINISHED FLOOR ELEVATION
TC	TOP OF CURB ELEVATION
SW	SIDEWALK ELEVATION
CC	CURB CUT ELEVATION

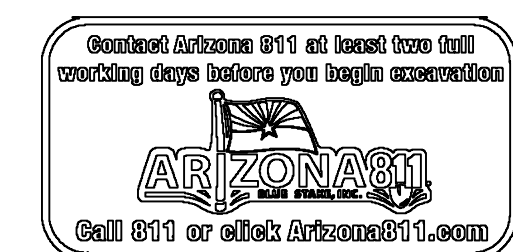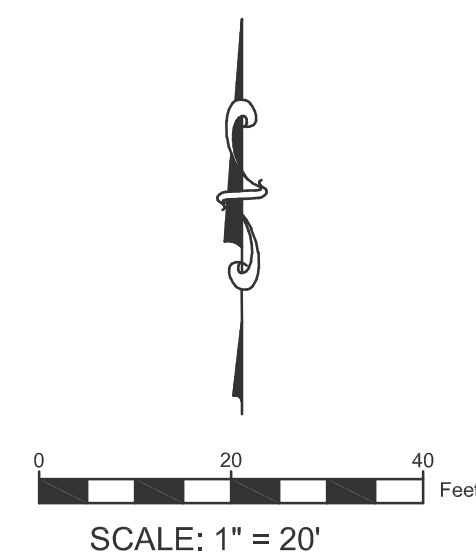

FOR PRELIMINARY
REVIEW ONLY



REV.	


QUEEN CREEK USD
HARVEST SCHOOL

	N. GARY ROAD QUEEN CREEK, AZ
DESIGNED:	JLP
DATE:	Aug 31, 2020
DRAWN:	TML
PROJ.	20-137
SCALE:	1" = 20'

GRADING
PLAN
DWG. NO.
C-05.2

This plan document set is the sole property of Lloyd Consulting Group, LLC. No alterations to these plans, other than adding as-built information, are allowed by anyone other than authorized Lloyd Consulting Group, LLC employees.

MATCHLINE SEE SHEET C-05.1

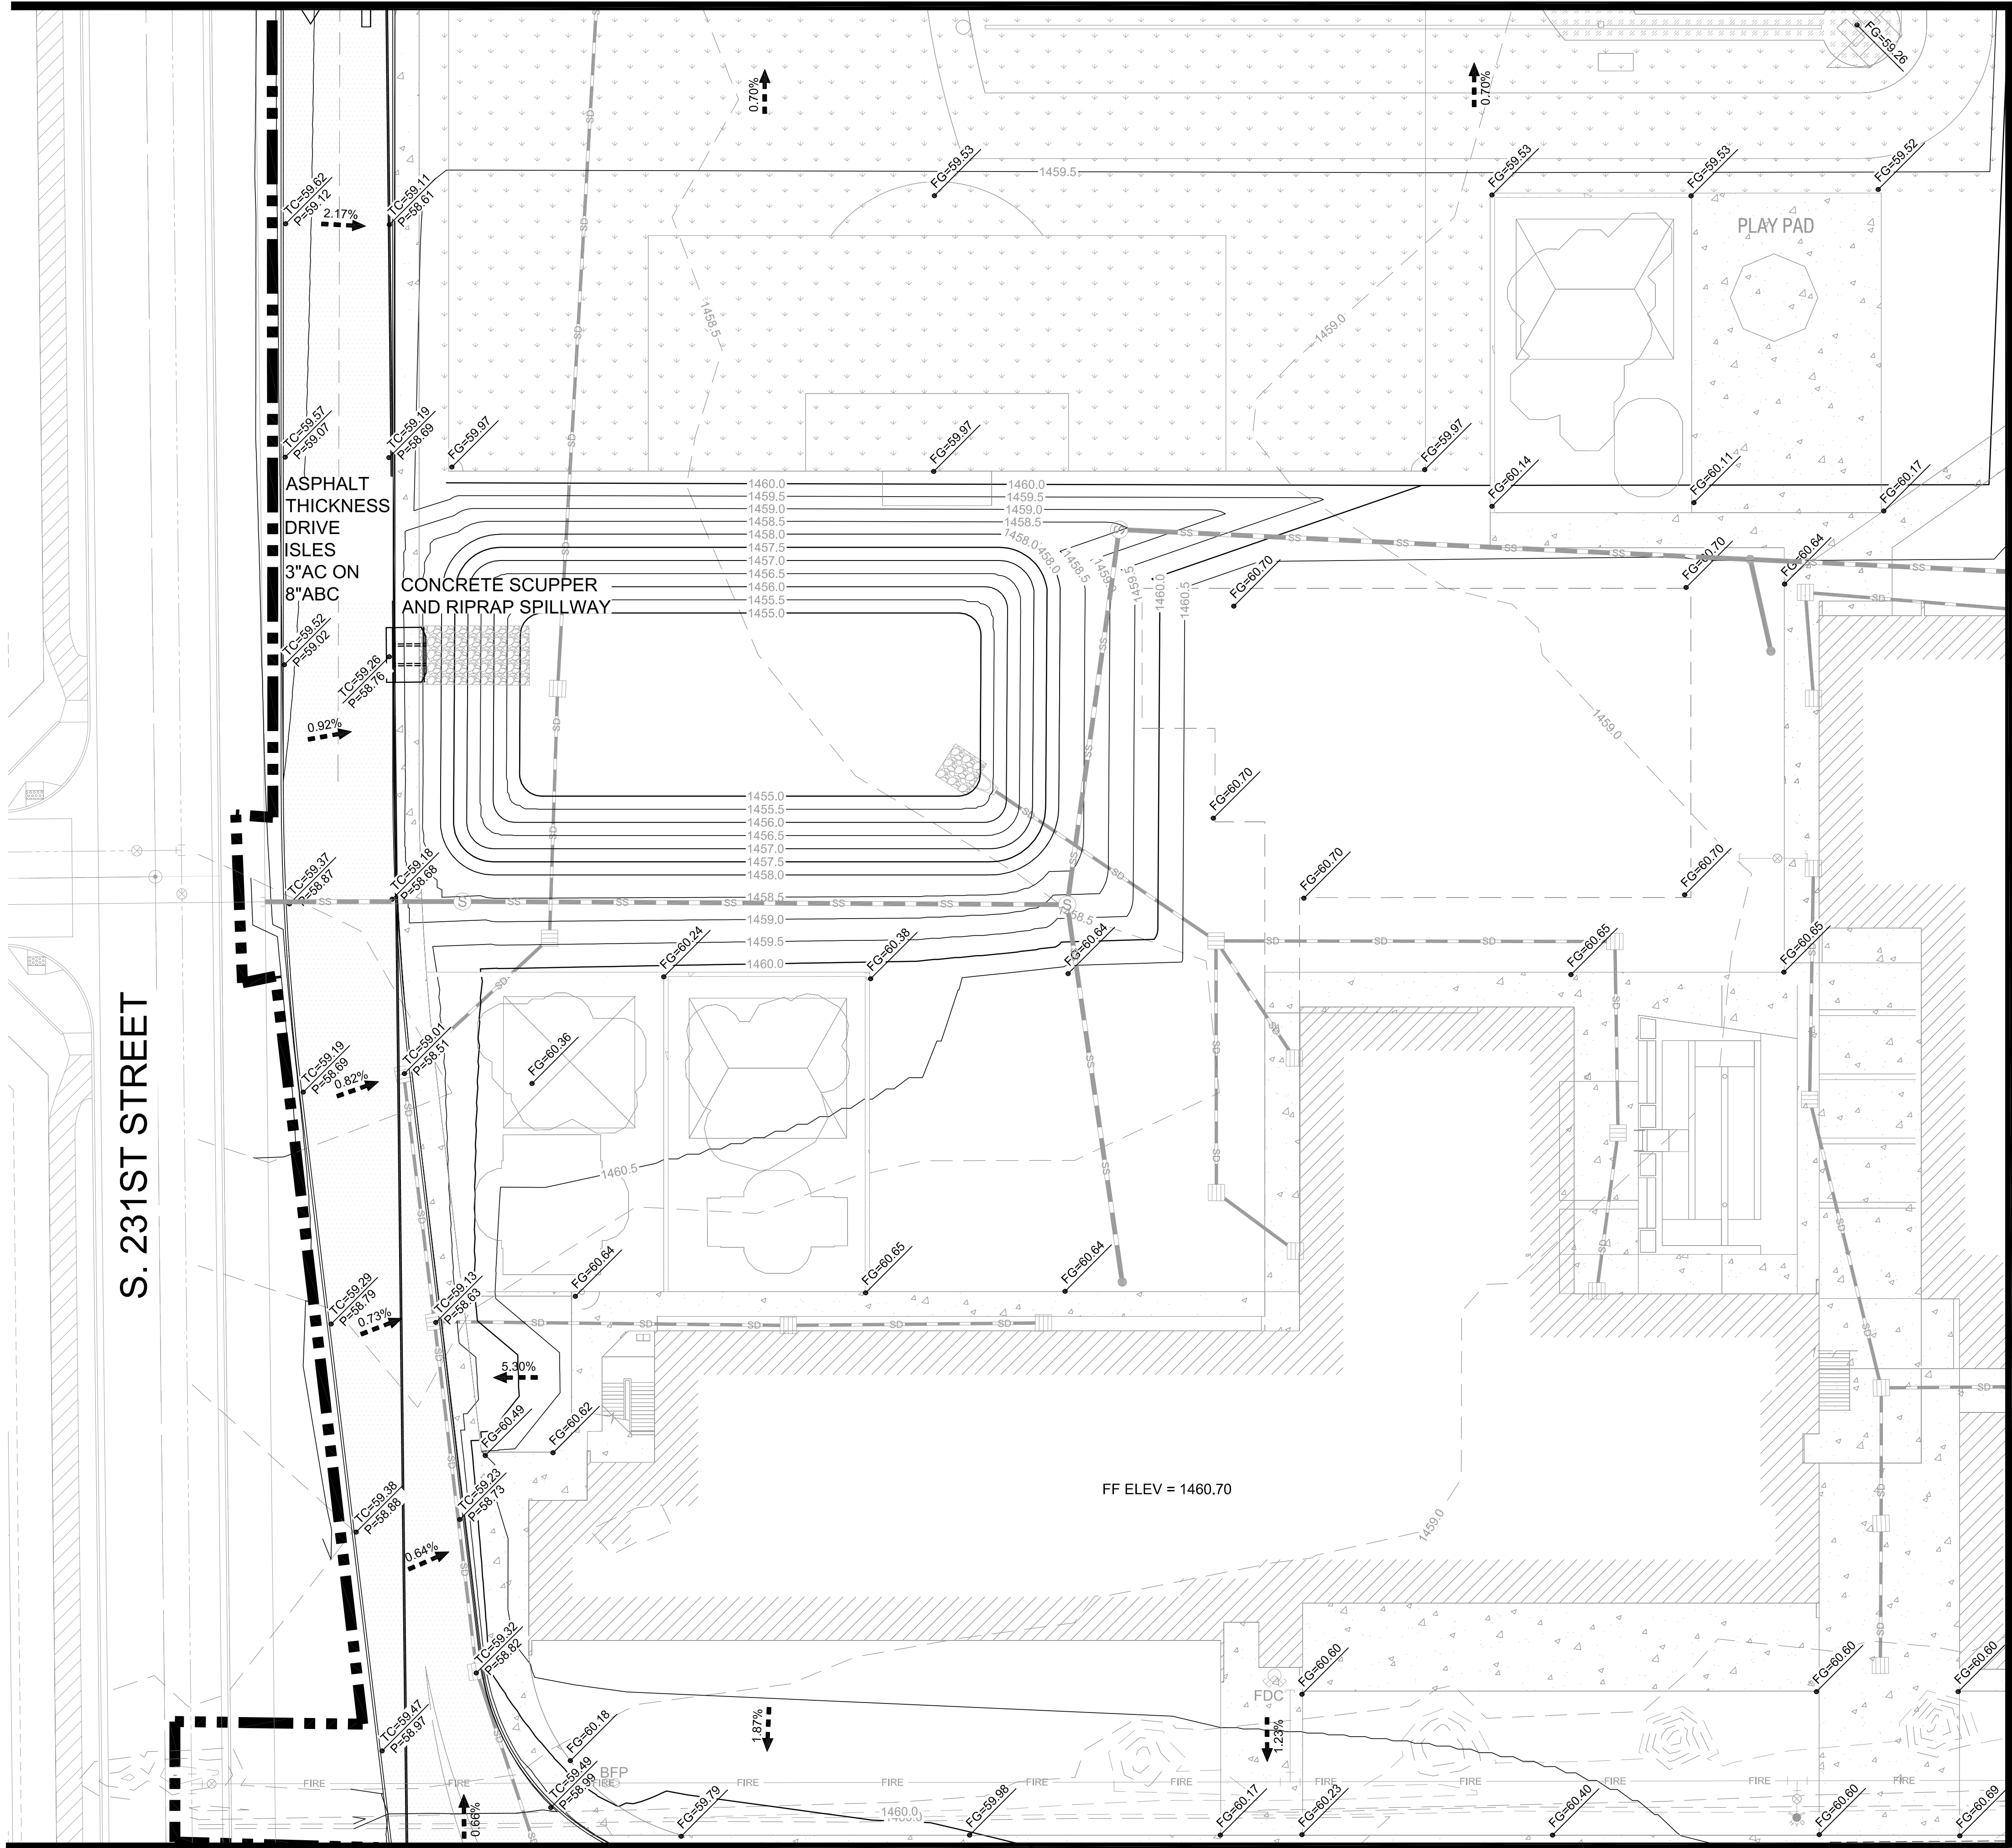


MATCHLINE SEE SHEET C-05.5

MATCHLINE SEE SHEET C-05.4

LEGEND

- LIMITS OF CONSTRUCTION
- > DRAINAGE ARROW
- NEW NATURAL GRASS
- NEW INFIELD FINES
- NEW CONCRETE
- NEW ASPHALT
- NEW BUILDING
- NEW RIPRAP SPILLWAY

- FG FINISHED GRADE ELEVATION
- C FINISHED SIDEWALK ELEVATION
- P ASPHALT PAVEMENT ELEVATION
- EX EXISTING GRADE ELEVATION
- FF FINISHED FLOOR ELEVATION
- TC TOP OF CURB ELEVATION
- SW SIDEWALK ELEVATION
- CC CURB CUT ELEVATION

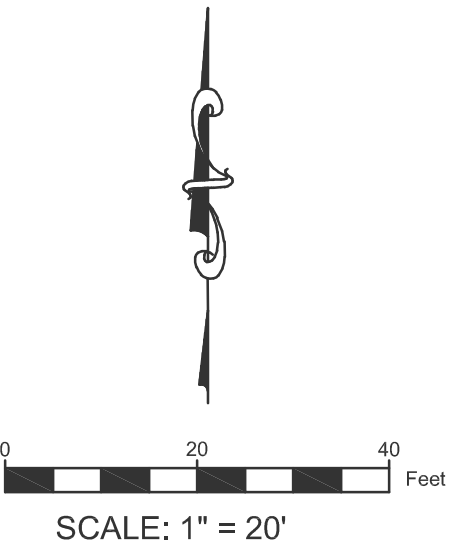

FOR PRELIMINARY
REVIEW ONLY



REV.

QUEEN CREEK USD
HARVEST SCHOOL

N. GARY ROAD
QUEEN CREEK, AZ
DESIGNED: JLP
DATE: Aug 31, 2020
DRAWN: TML
PROJ. 20-137
SCALE: 1" = 20'

GRADING
PLAN


DWG. NO.

C-05.3

This plan document set is the sole property of Lloyd Consulting Group, LLC. No alterations to these plans, other than adding as-built information, are allowed by anyone other than authorized Lloyd Consulting Group, LLC employees.

MATCHLINE SEE SHEET C-05.3



MATCHLINE SEE SHEET C-05.2

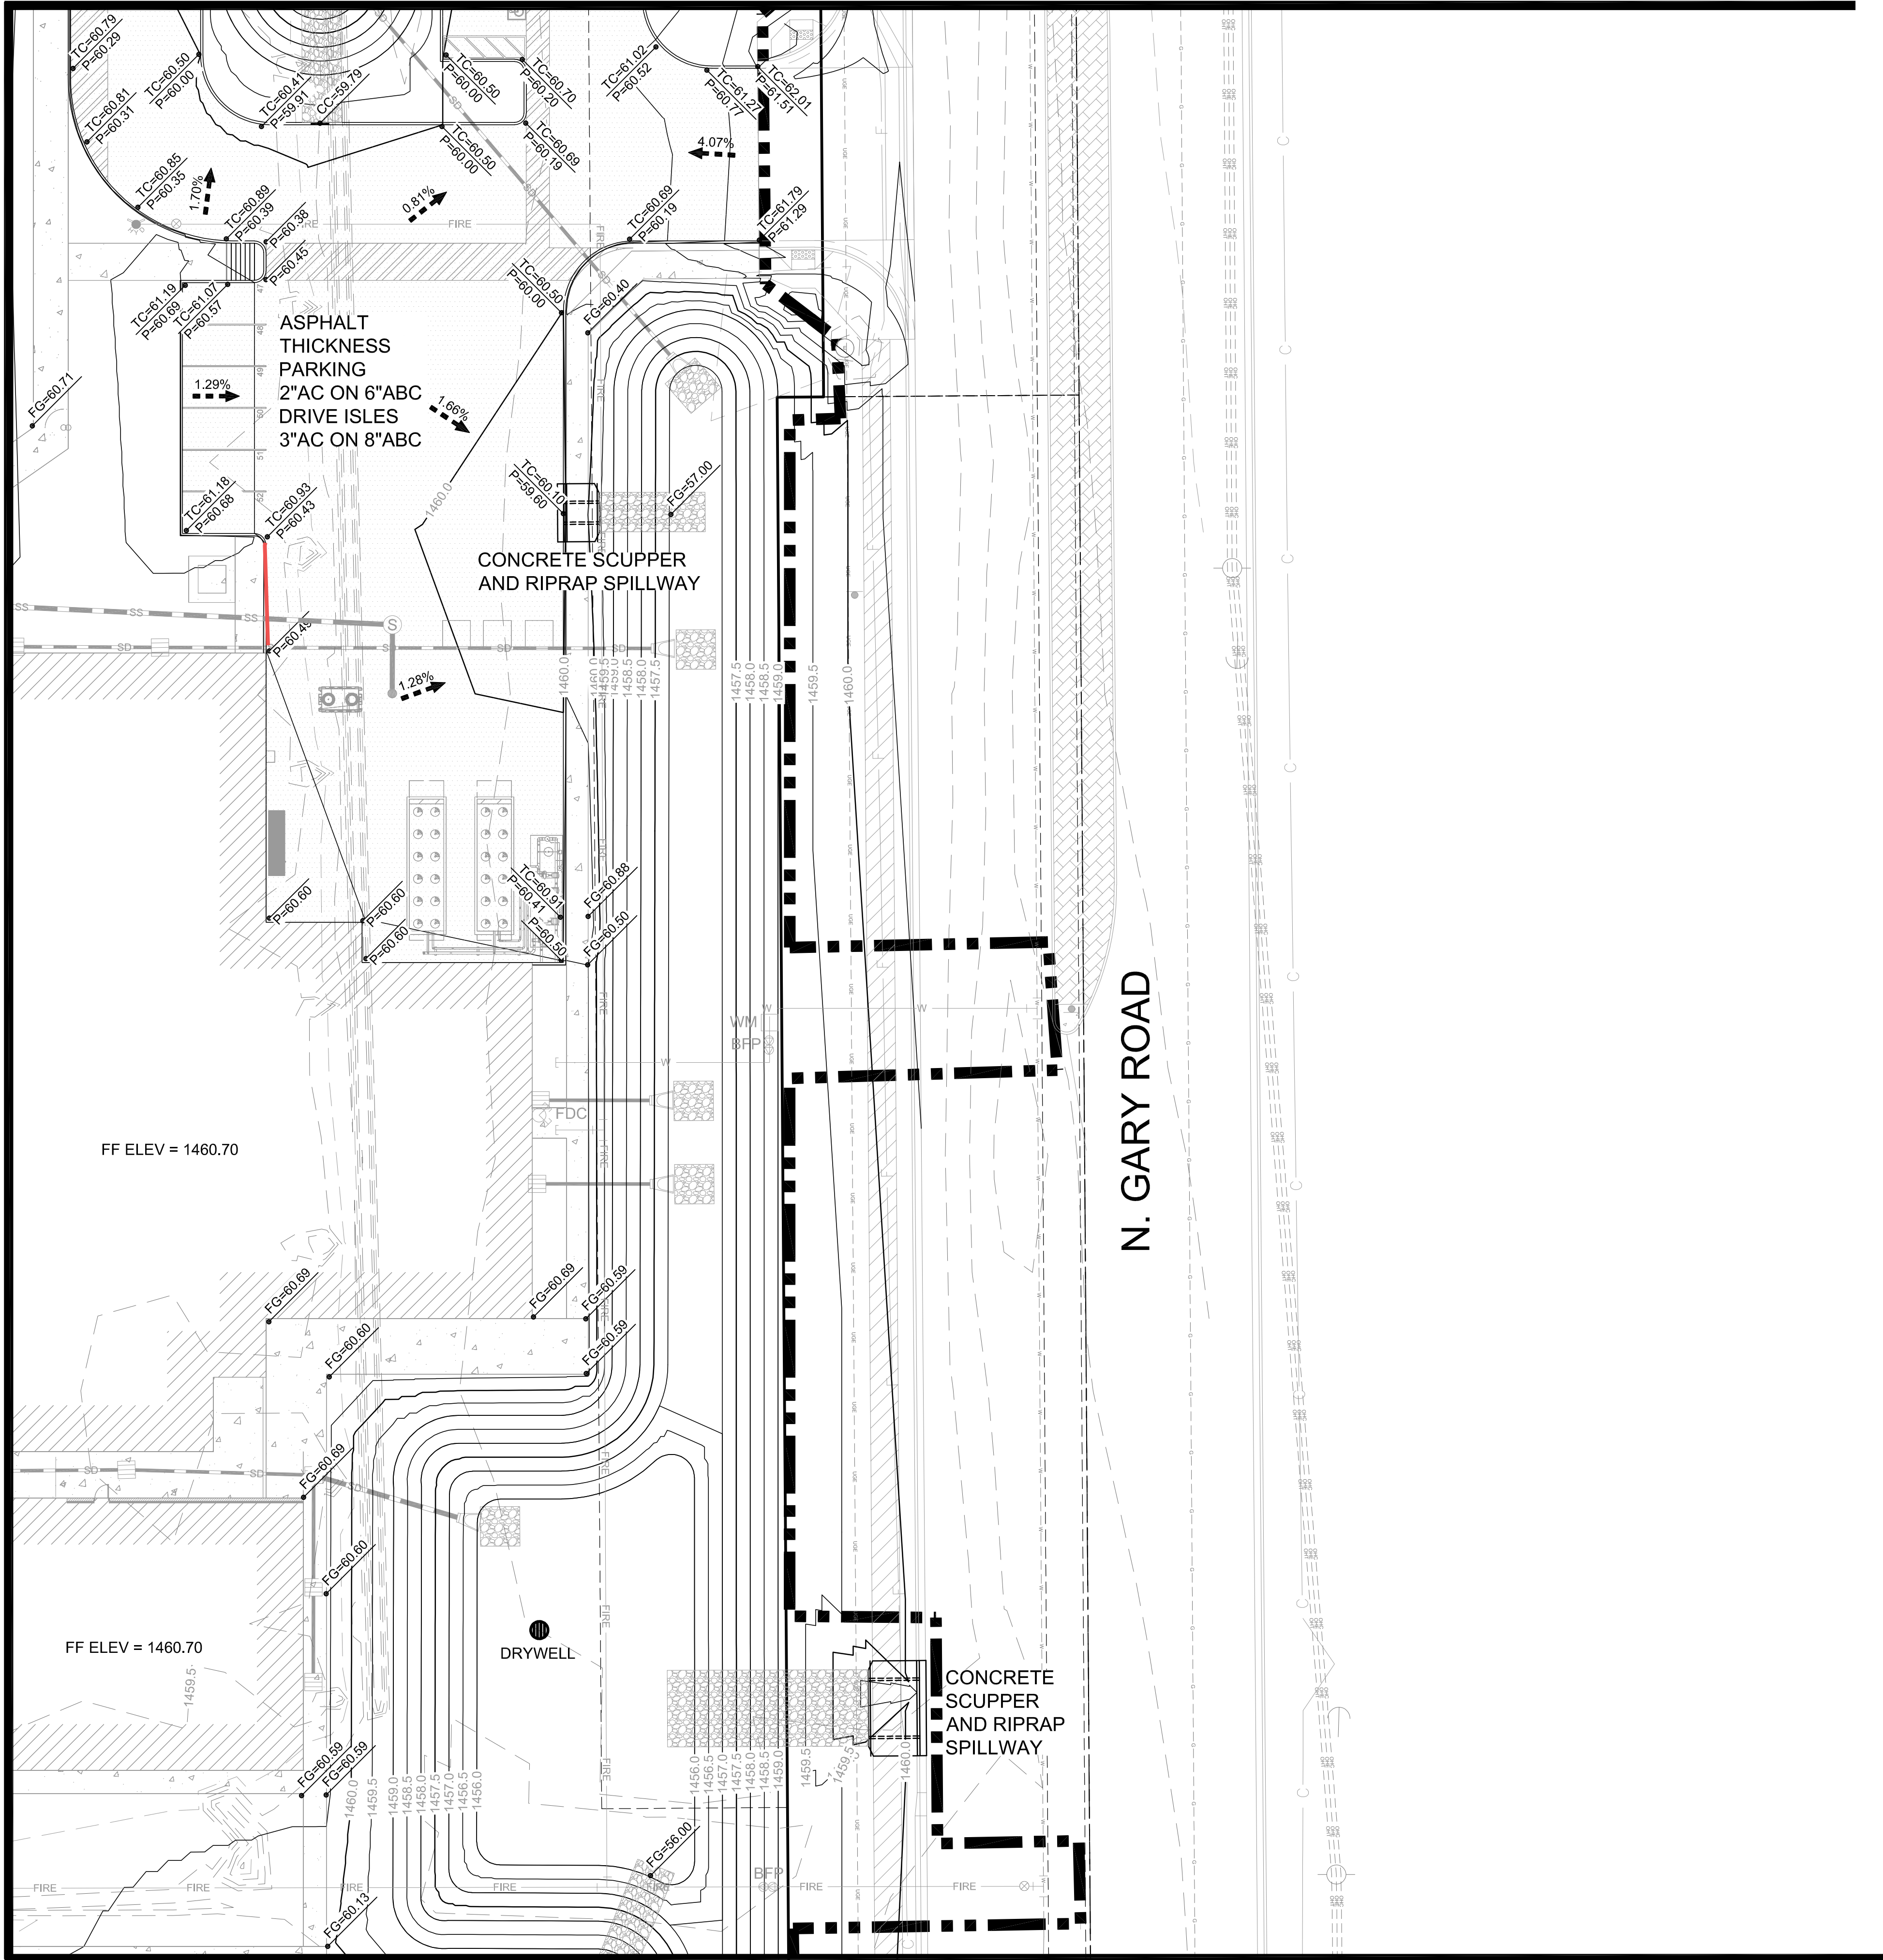

MATCHLINE SEE SHEET C-05.6

LEGEND

- | | |
|----|-----------------------------|
| | LIMITS OF CONSTRUCTION |
| | DRAINAGE ARROW |
| | NEW NATURAL GRASS |
| | NEW INFIELD FINES |
| | NEW CONCRETE |
| | NEW ASPHALT |
| | NEW BUILDING |
| | NEW RIPRAP SPILLWAY |
| FG | FINISHED GRADE ELEVATION |
| C | FINISHED SIDEWALK ELEVATION |
| P | ASPHALT PAVEMENT ELEVATION |
| EX | EXISTING GRADE ELEVATION |
| FF | FINISHED FLOOR ELEVATION |
| TC | TOP OF CURB ELEVATION |
| SW | SIDEWALK ELEVATION |
| CC | CURB CUT ELEVATION |

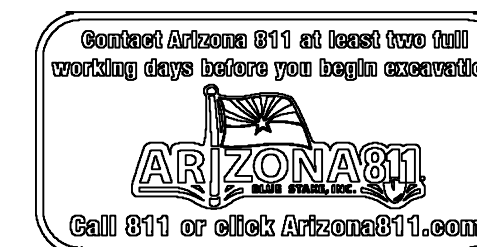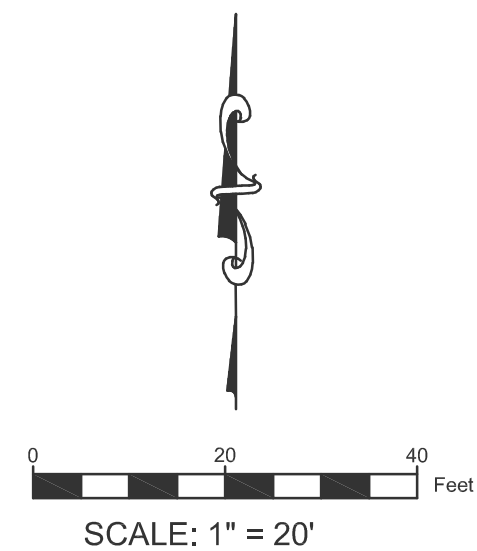

FOR PRELIMINARY
REVIEW ONLY



REV.	

QUEEN CREEK USD
HARVEST SCHOOL


N. GARY ROAD QUEEN CREEK, AZ	
DESIGNED:	JLP
DATE:	Aug 31, 2020
DRAWN:	TML
PROJ.	20-137
SCALE:	1" = 20'

GRADING
PLAN

DWG. NO.

C-05.4


This plan document set is the sole property of Lloyd Consulting Group, LLC. No alterations to these plans, other than adding as-built information, are allowed by anyone other than authorized Lloyd Consulting Group, LLC employees.

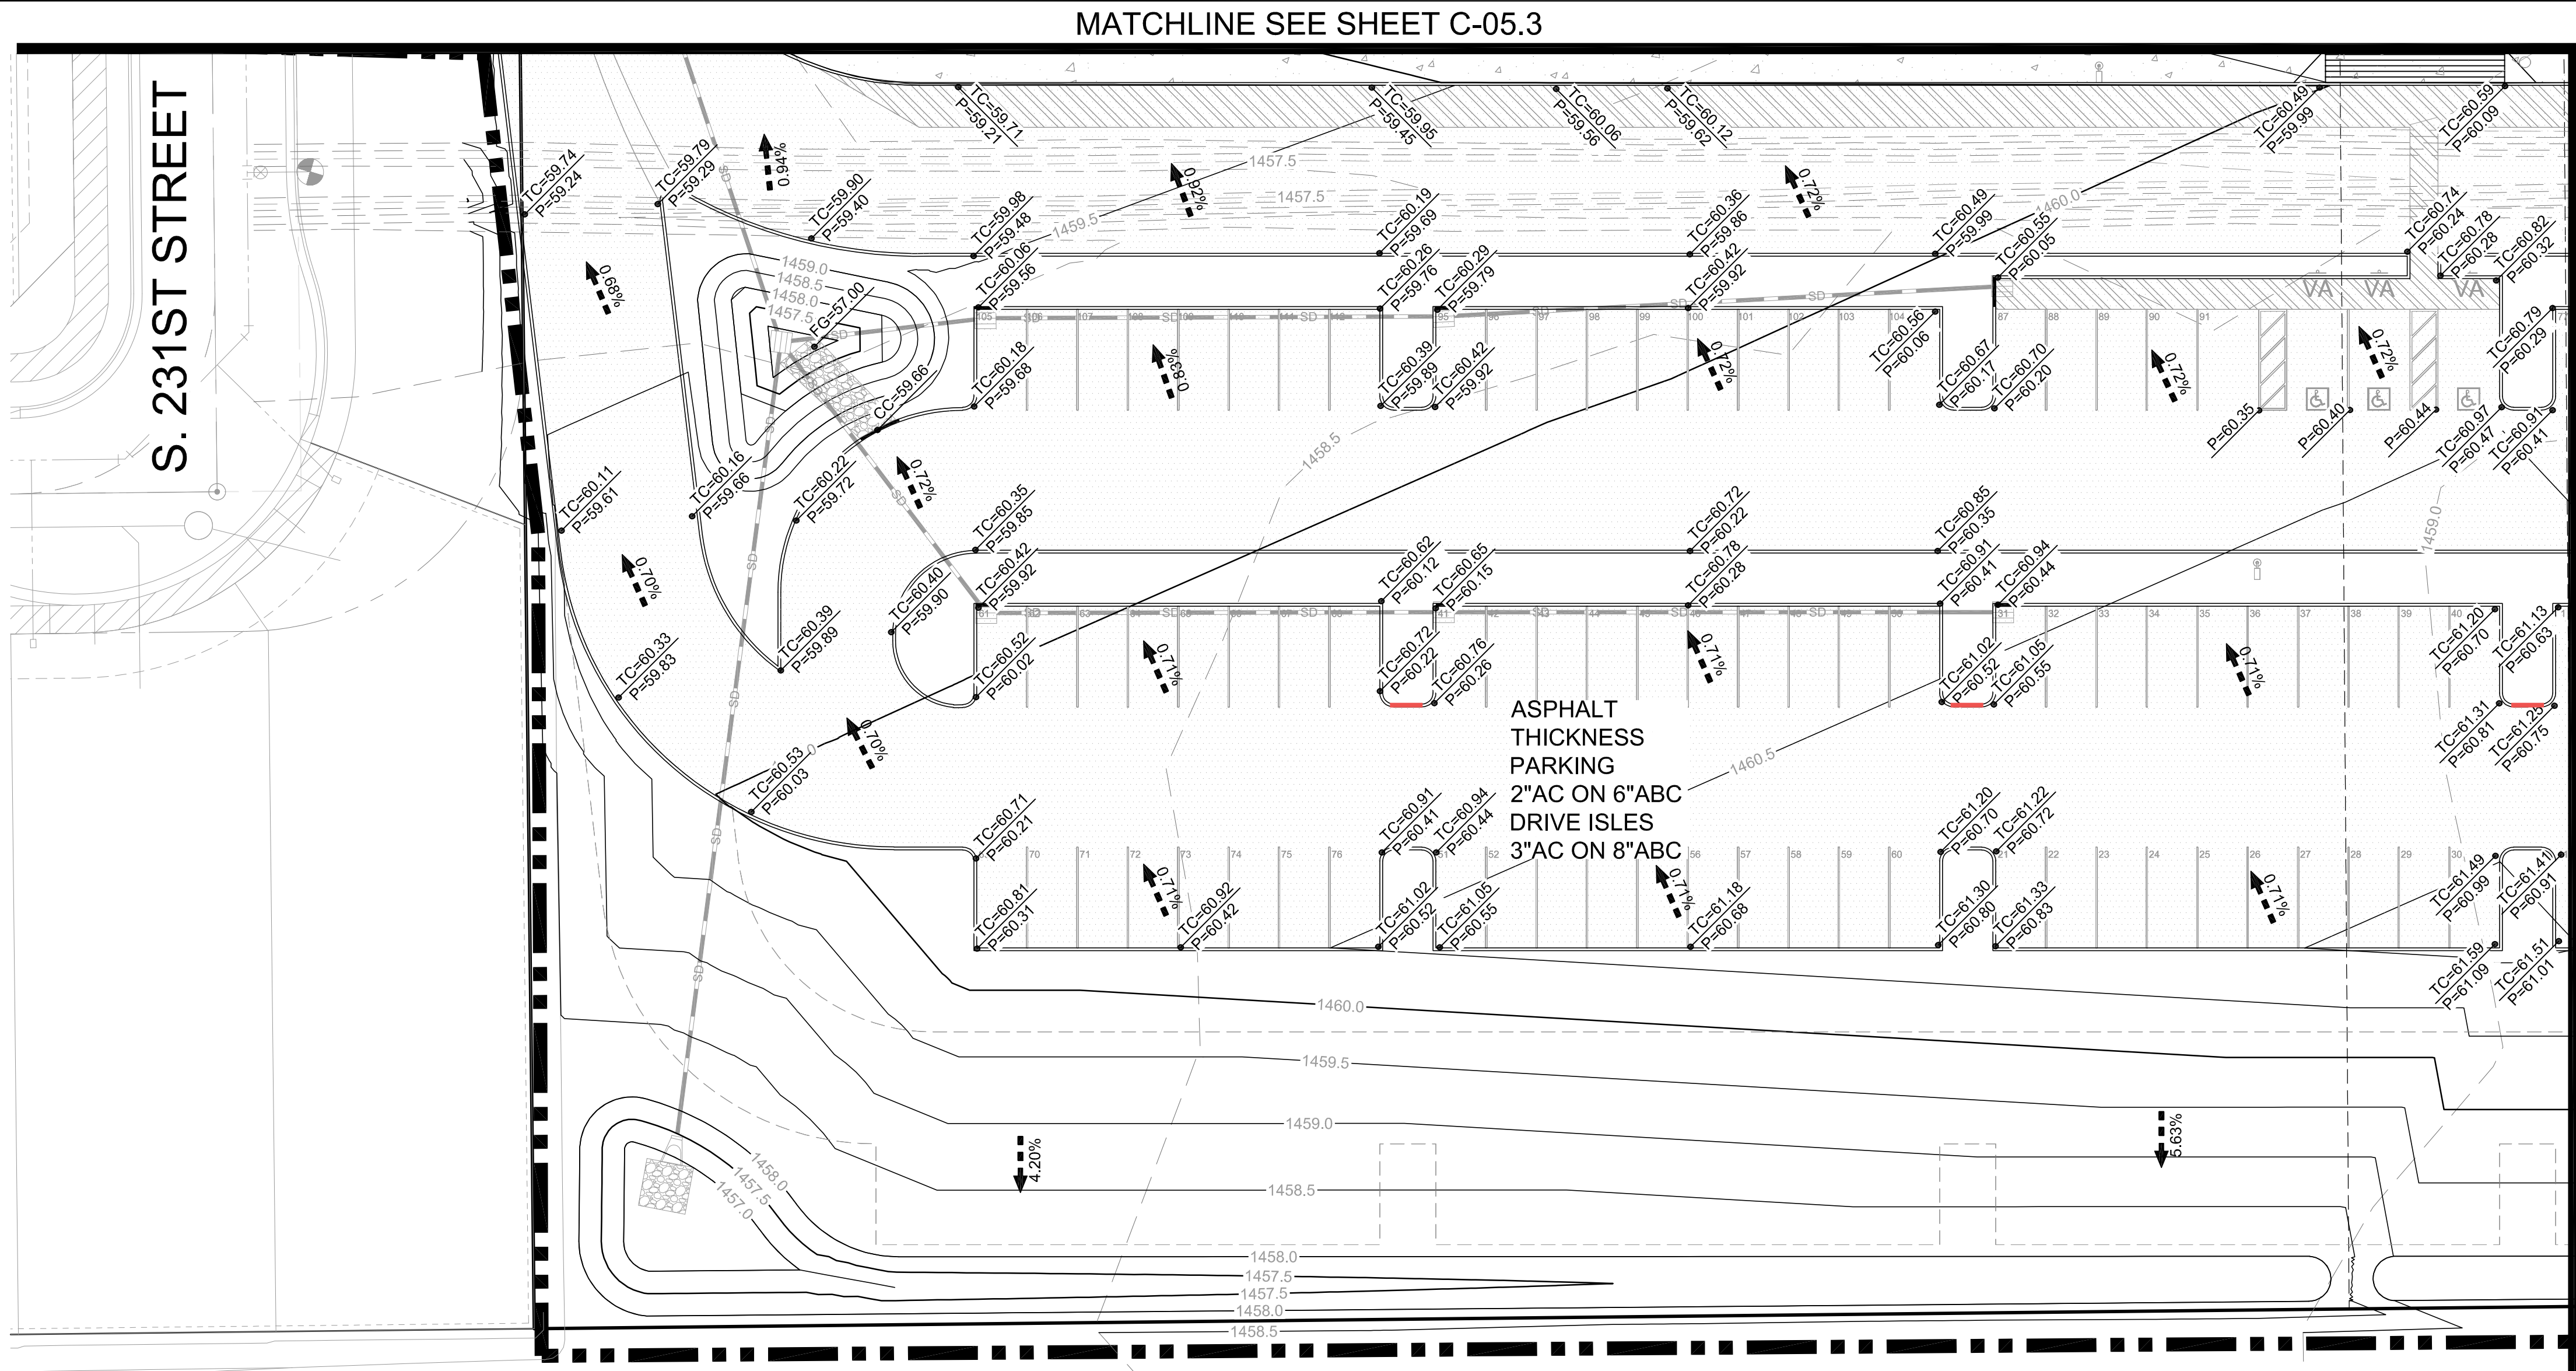

LEGEND

- LIMITS OF CONSTRUCTION
- > DRAINAGE ARROW
- NEW NATURAL GRASS
- NEW INFILD FINES
- NEW CONCRETE
- NEW ASPHALT
- NEW BUILDING
- NEW RIPRAP SPILLWAY

- FG FINISHED GRADE ELEVATION
- C FINISHED SIDEWALK ELEVATION
- P ASPHALT PAVEMENT ELEVATION
- EX EXISTING GRADE ELEVATION
- FF FINISHED FLOOR ELEVATION
- TC TOP OF CURB ELEVATION
- SW SIDEWALK ELEVATION
- CC CURB CUT ELEVATION

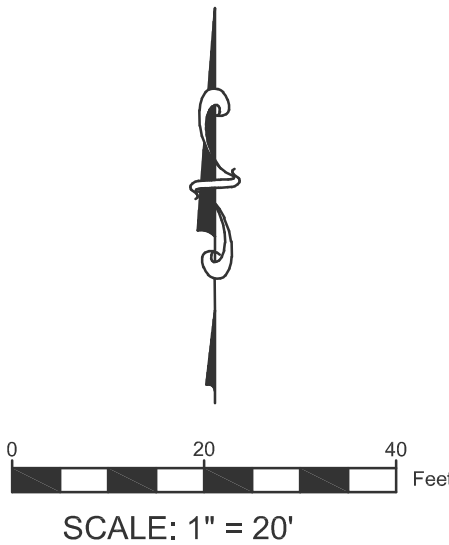

7349 N. VIA PASEO DEL SUR
SUITE 515-324
SCOTTSDALE, ARIZONA 85258
PH 602.635.4226

FOR PRELIMINARY
REVIEW ONLY



REV.	

QUEEN CREEK USD
HARVEST SCHOOL

DESIGNED:	JLP
DATE:	Aug 31, 2020
DRAWN:	TML
PROJ.	20-137
SCALE:	1" = 20'

GRADING
PLAN


DWG. NO.

C-05.5

This plan document set is the sole property of Lloyd Consulting Group, LLC. No alterations to these plans, other than adding as-built information, are allowed by anyone other than authorized Lloyd Consulting Group, LLC employees.


MATCHLINE SEE SHEET C-05.5

MATCHLINE SEE SHEET C-05.3

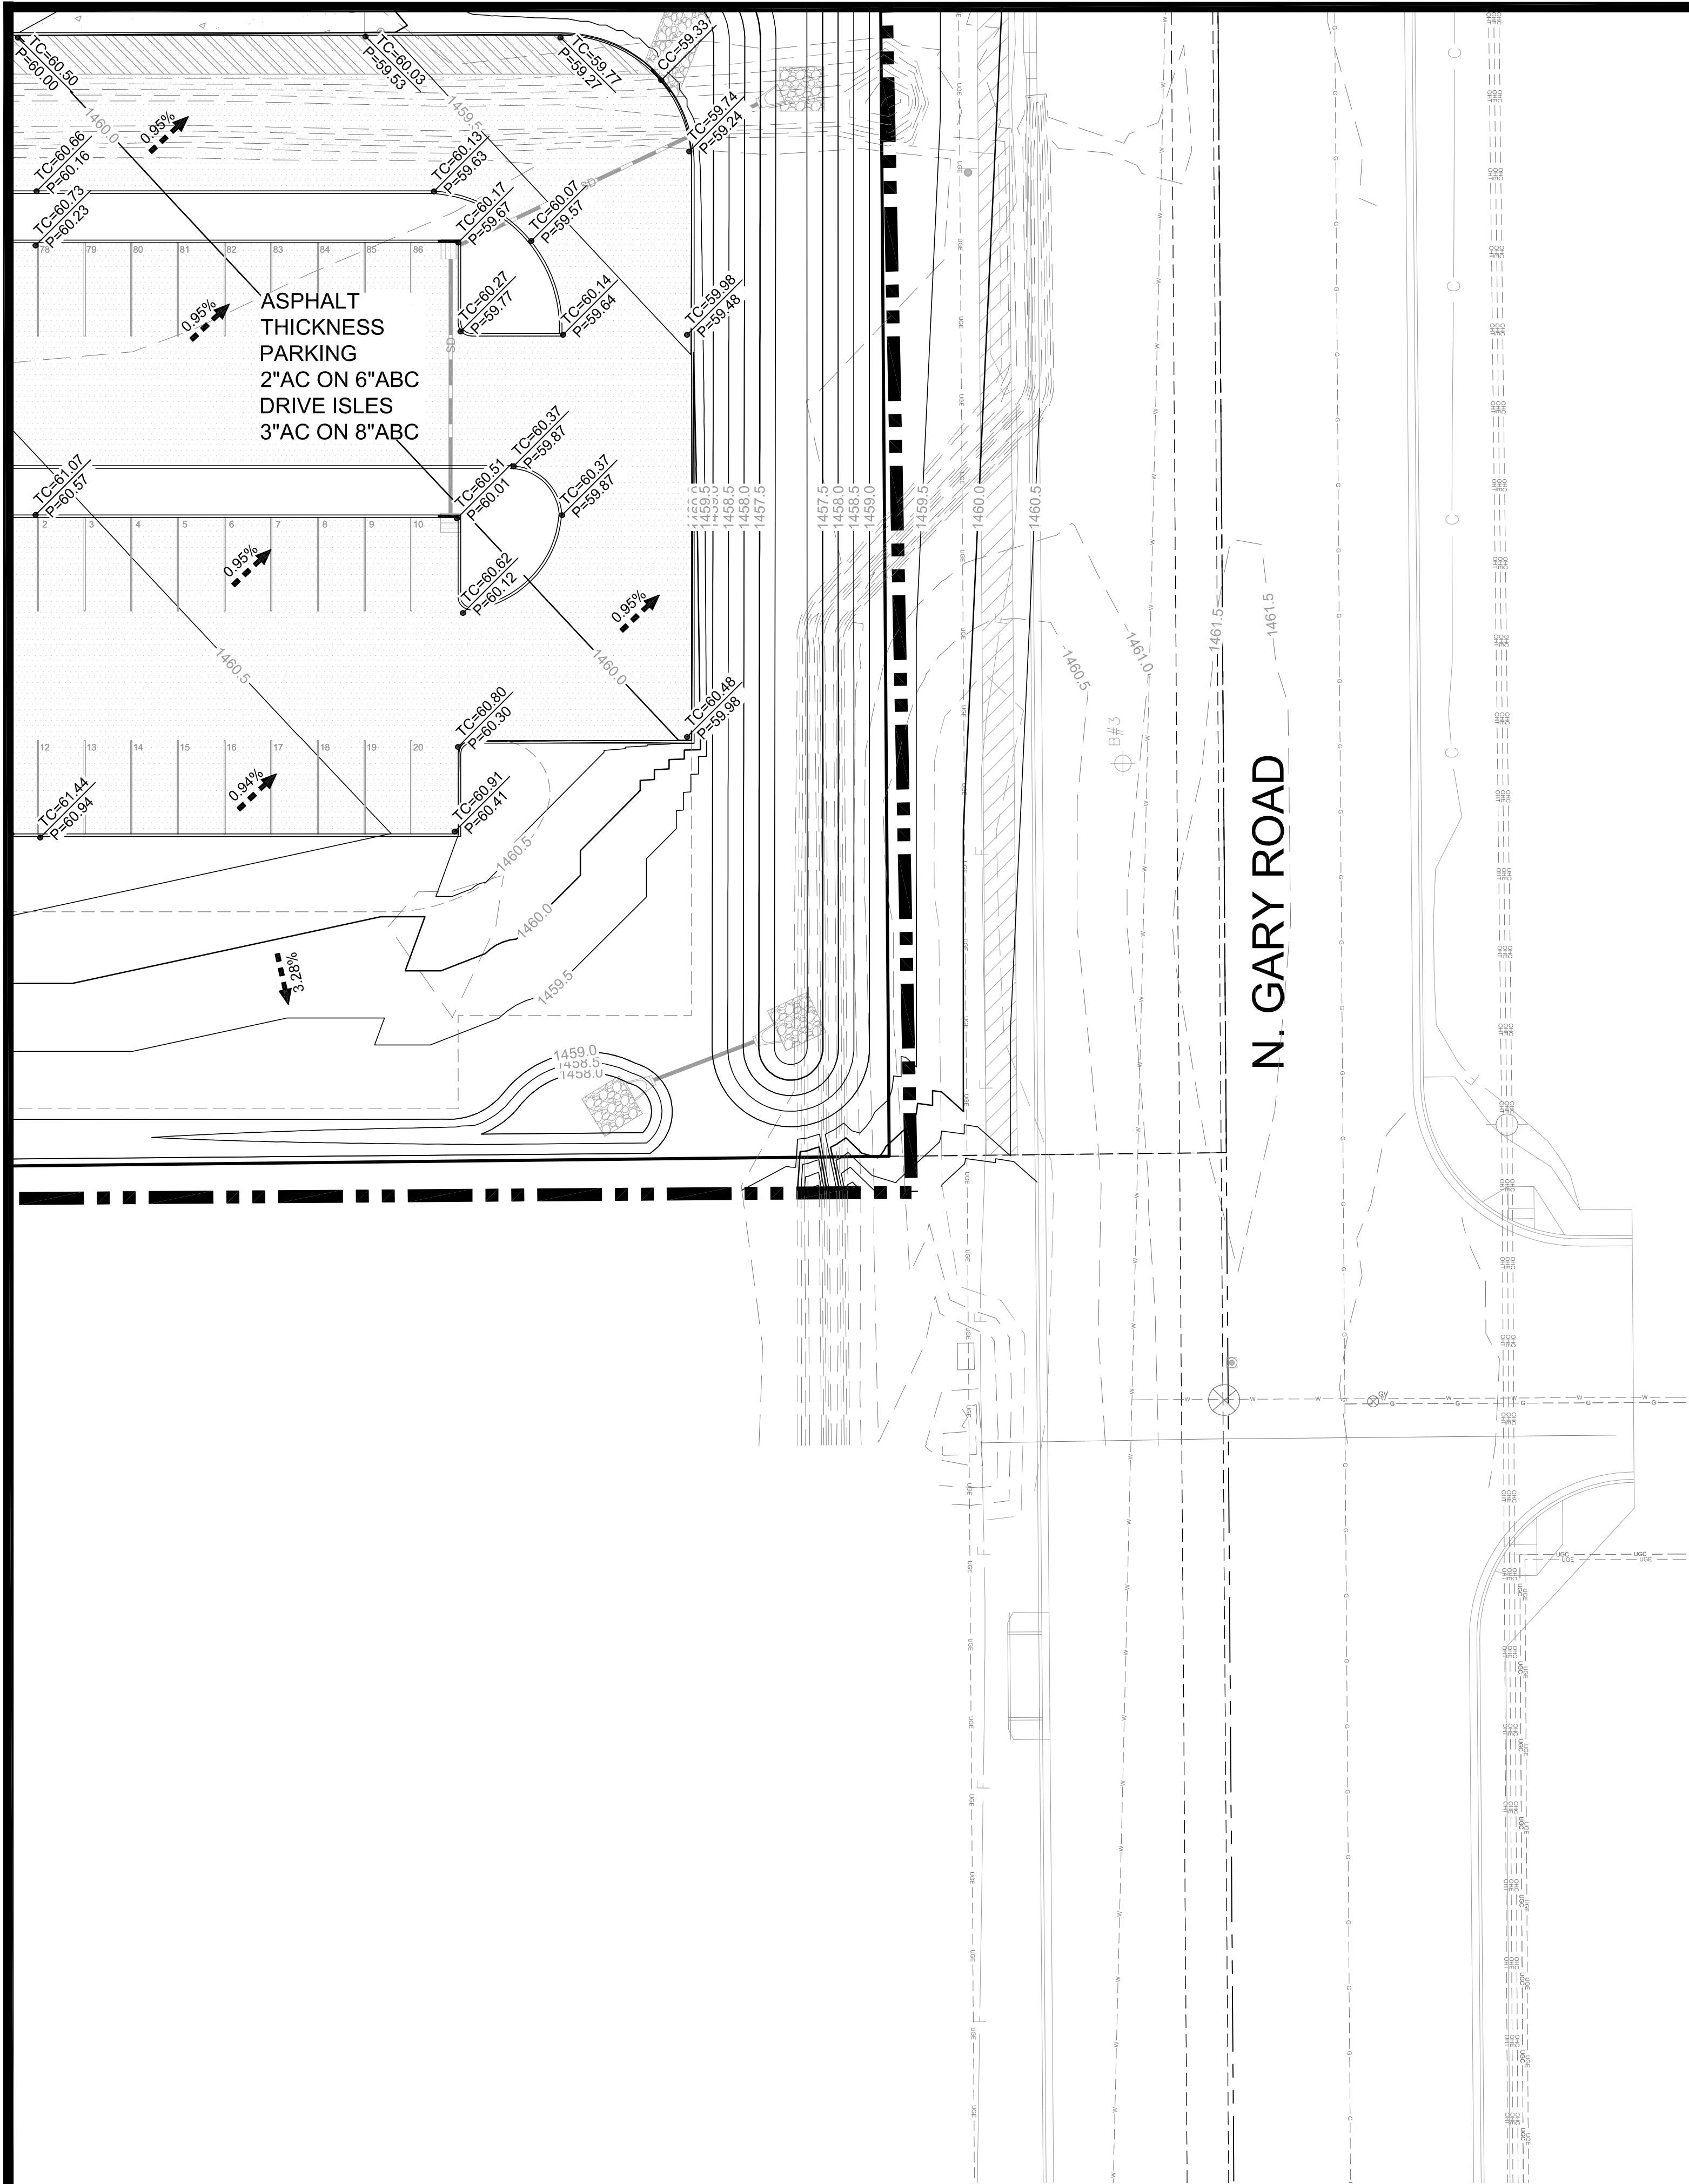

LEGEND

- LIMITS OF CONSTRUCTION
- > DRAINAGE ARROW
- [Pattern] NEW NATURAL GRASS
- [Pattern] NEW INFILD FINES
- [Pattern] NEW CONCRETE
- [Pattern] NEW ASPHALT
- [Pattern] NEW BUILDING
- [Pattern] NEW RIPRAP SPILLWAY
- FG FINISHED GRADE ELEVATION
- C FINISHED SIDEWALK ELEVATION
- P ASPHALT PAVEMENT ELEVATION
- EX EXISTING GRADE ELEVATION
- FF FINISHED FLOOR ELEVATION
- TC TOP OF CURB ELEVATION
- SW SIDEWALK ELEVATION
- CC CURB CUT ELEVATION

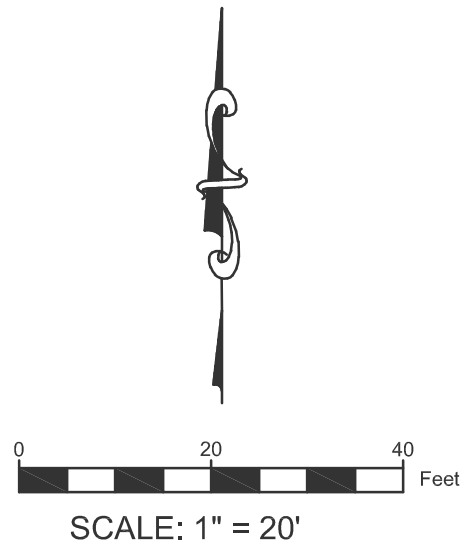

FOR PRELIMINARY
REVIEW ONLY



REV.	

QUEEN CREEK USD
HARVEST SCHOOL

N. GARY ROAD QUEEN CREEK, AZ	
DESIGNED:	JLP
DATE:	Aug 31, 2020
DRAWN:	TML
PROJ.	20-137
SCALE:	1" = 20'

GRADING
PLAN

DWG. NO.

C-05.6



7349 N. VIA PASEO DEL SUR
SUITE 515-324
SCOTTSDALE, ARIZONA 85258
PH 602.635.4226