
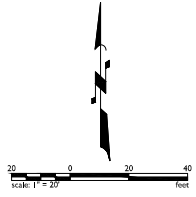


20-0544 - Millennium High School Improvements

08/16/2020 11:54am S:\Projects\2020\20-0544\Civil\Preliminary_Prop_Utilities\20-0544 - PU02.dwg

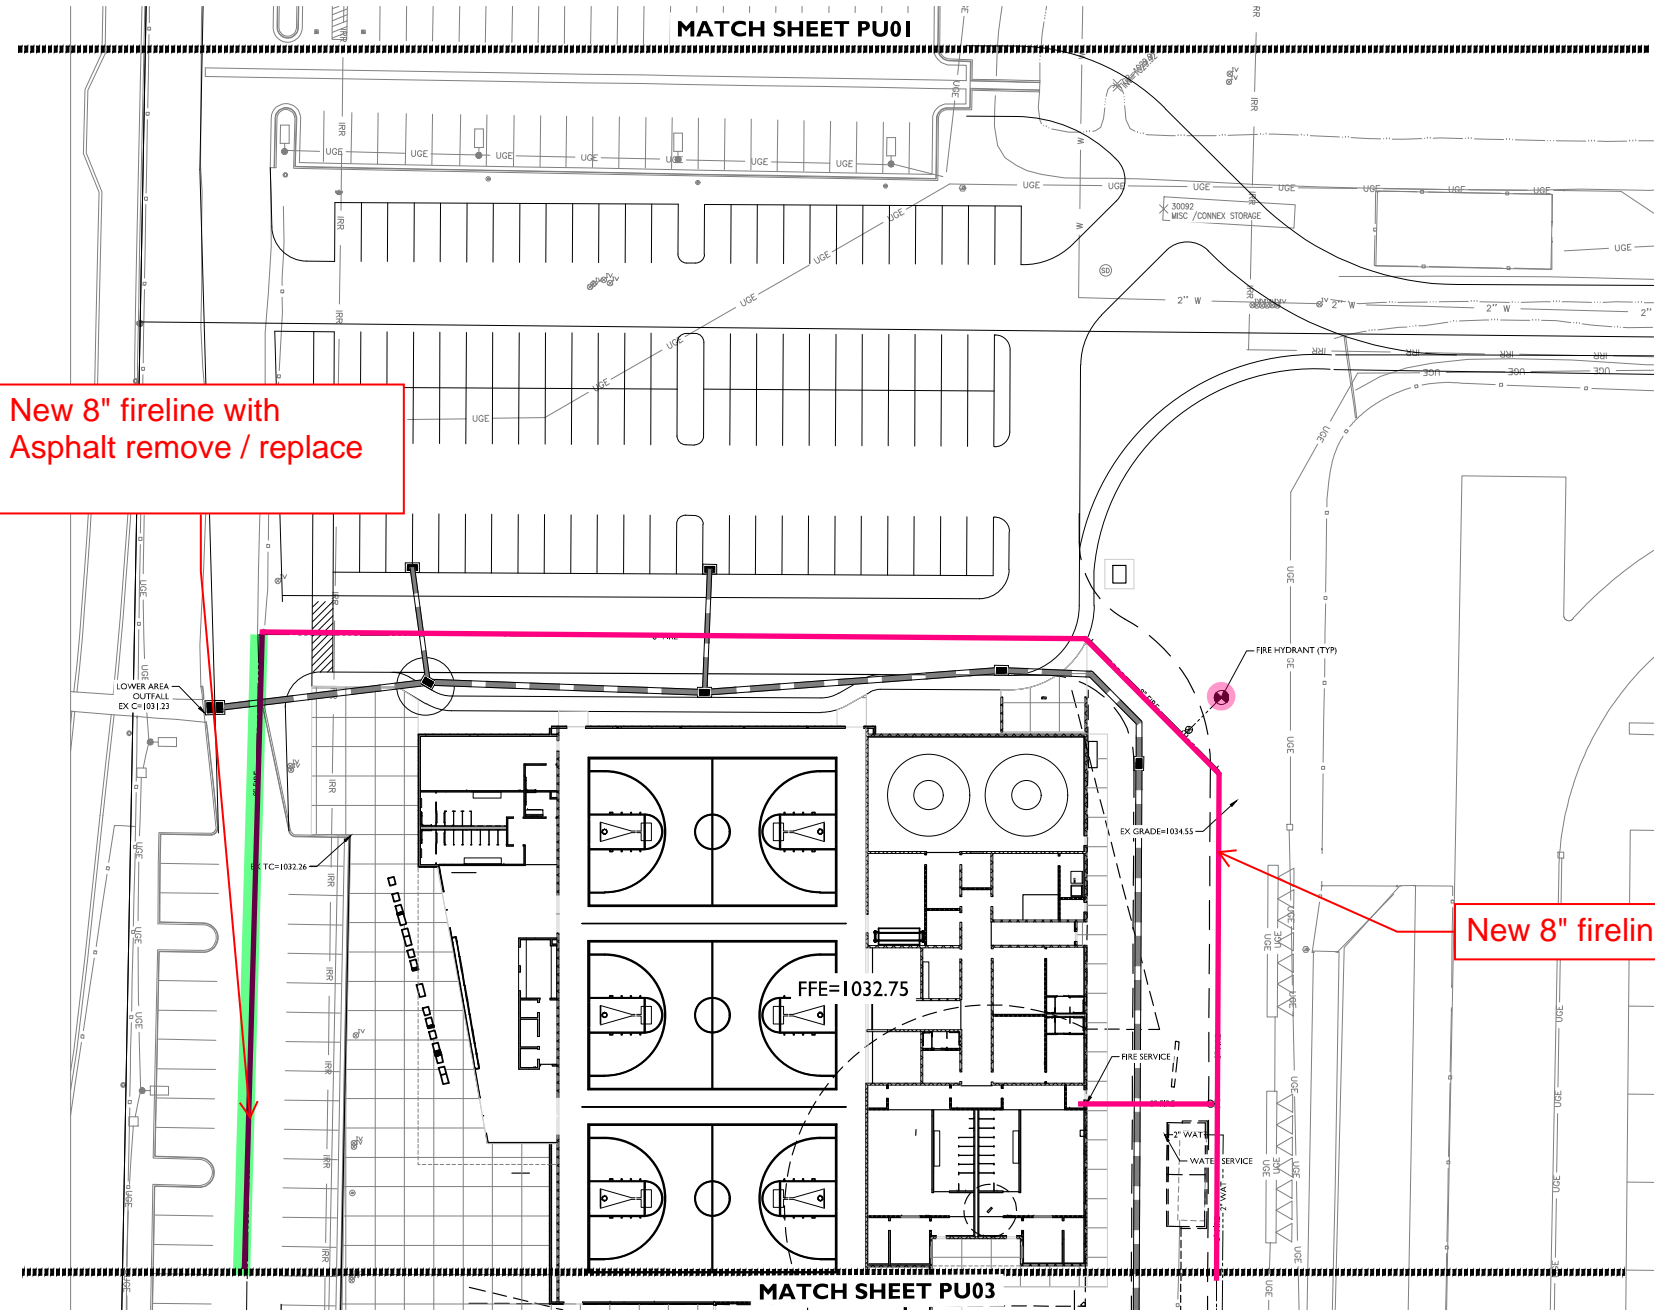

1130 N Alma School Road
 Suite 120
 Phoenix, AZ 85011
 T: 480.503.2250 F: 480.503.2258
 www.epsgroupinc.com

Millennium High School
 Phoenix, AZ

Utility Plan

Project: Millennium High School

Revisions:

No.	Description

Designer: EPS
 Drawn by: EPS

Preliminary
 Not For
 Construction
 Or
 Recording


Job No.
20-0544

PU02

Sheet No.
2
 of 3


20-0544 - Millennium High School Improvements

Oct 16, 2020 11:54am S:\Projects\2020\20-0544\Civil\Preliminary_Prop_Utility\20-0544 - PU03.dwg

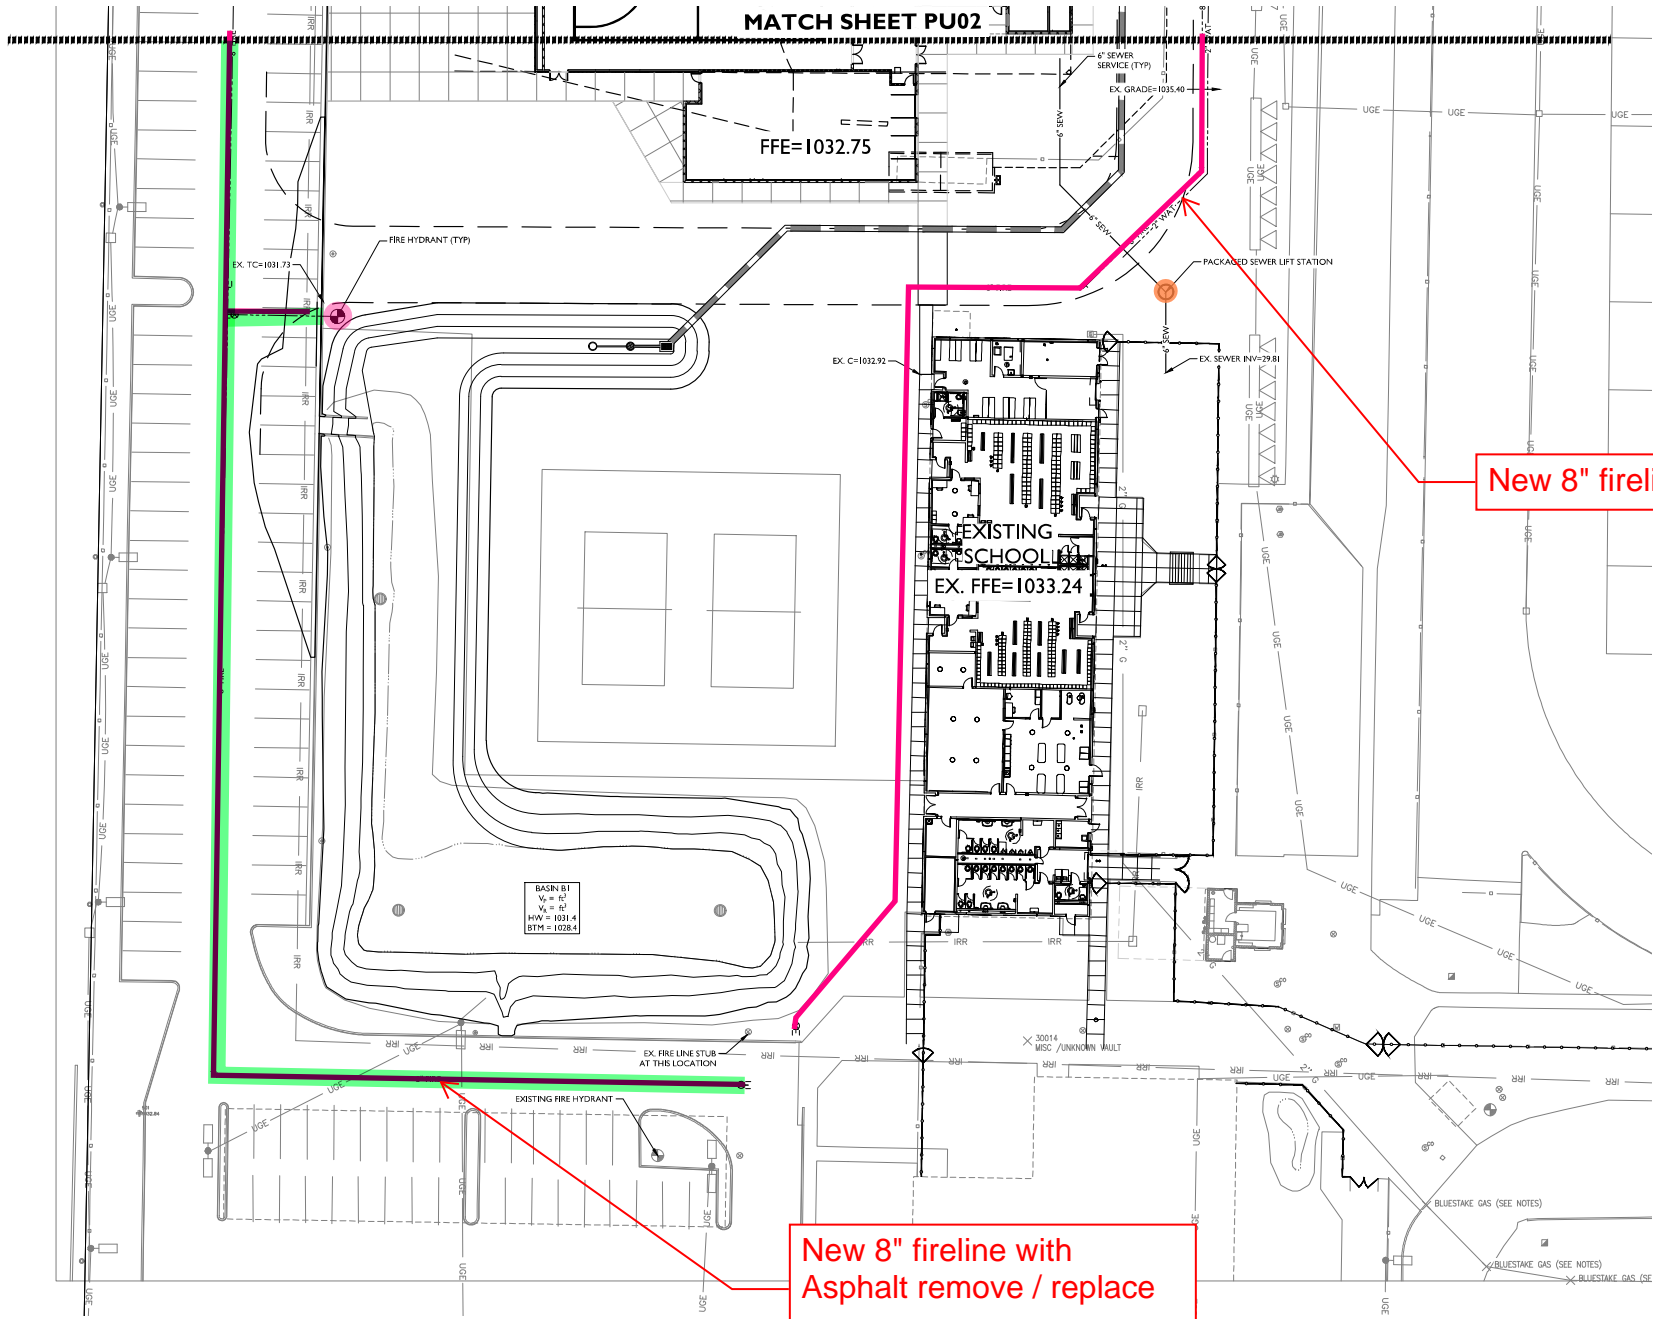

New 8" fireline

New 8" fireline with Asphalt remove / replace

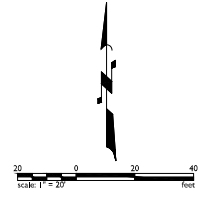

1130 N. Alma School Road Suite 120 Phoenix, AZ 85021 T: 480.503.2250 F: 480.503.2258 www.epsgroupdallas.com	
Millennium High School Phoenix, AZ	
Utility Plan	
Project:	Revisions:
Designer: EPS Drawn by: EPS	20-0544 PU03 Sheet No. 3 of 3