



SITE PLAN - FIRE LANE
1/32" = 1'-0"

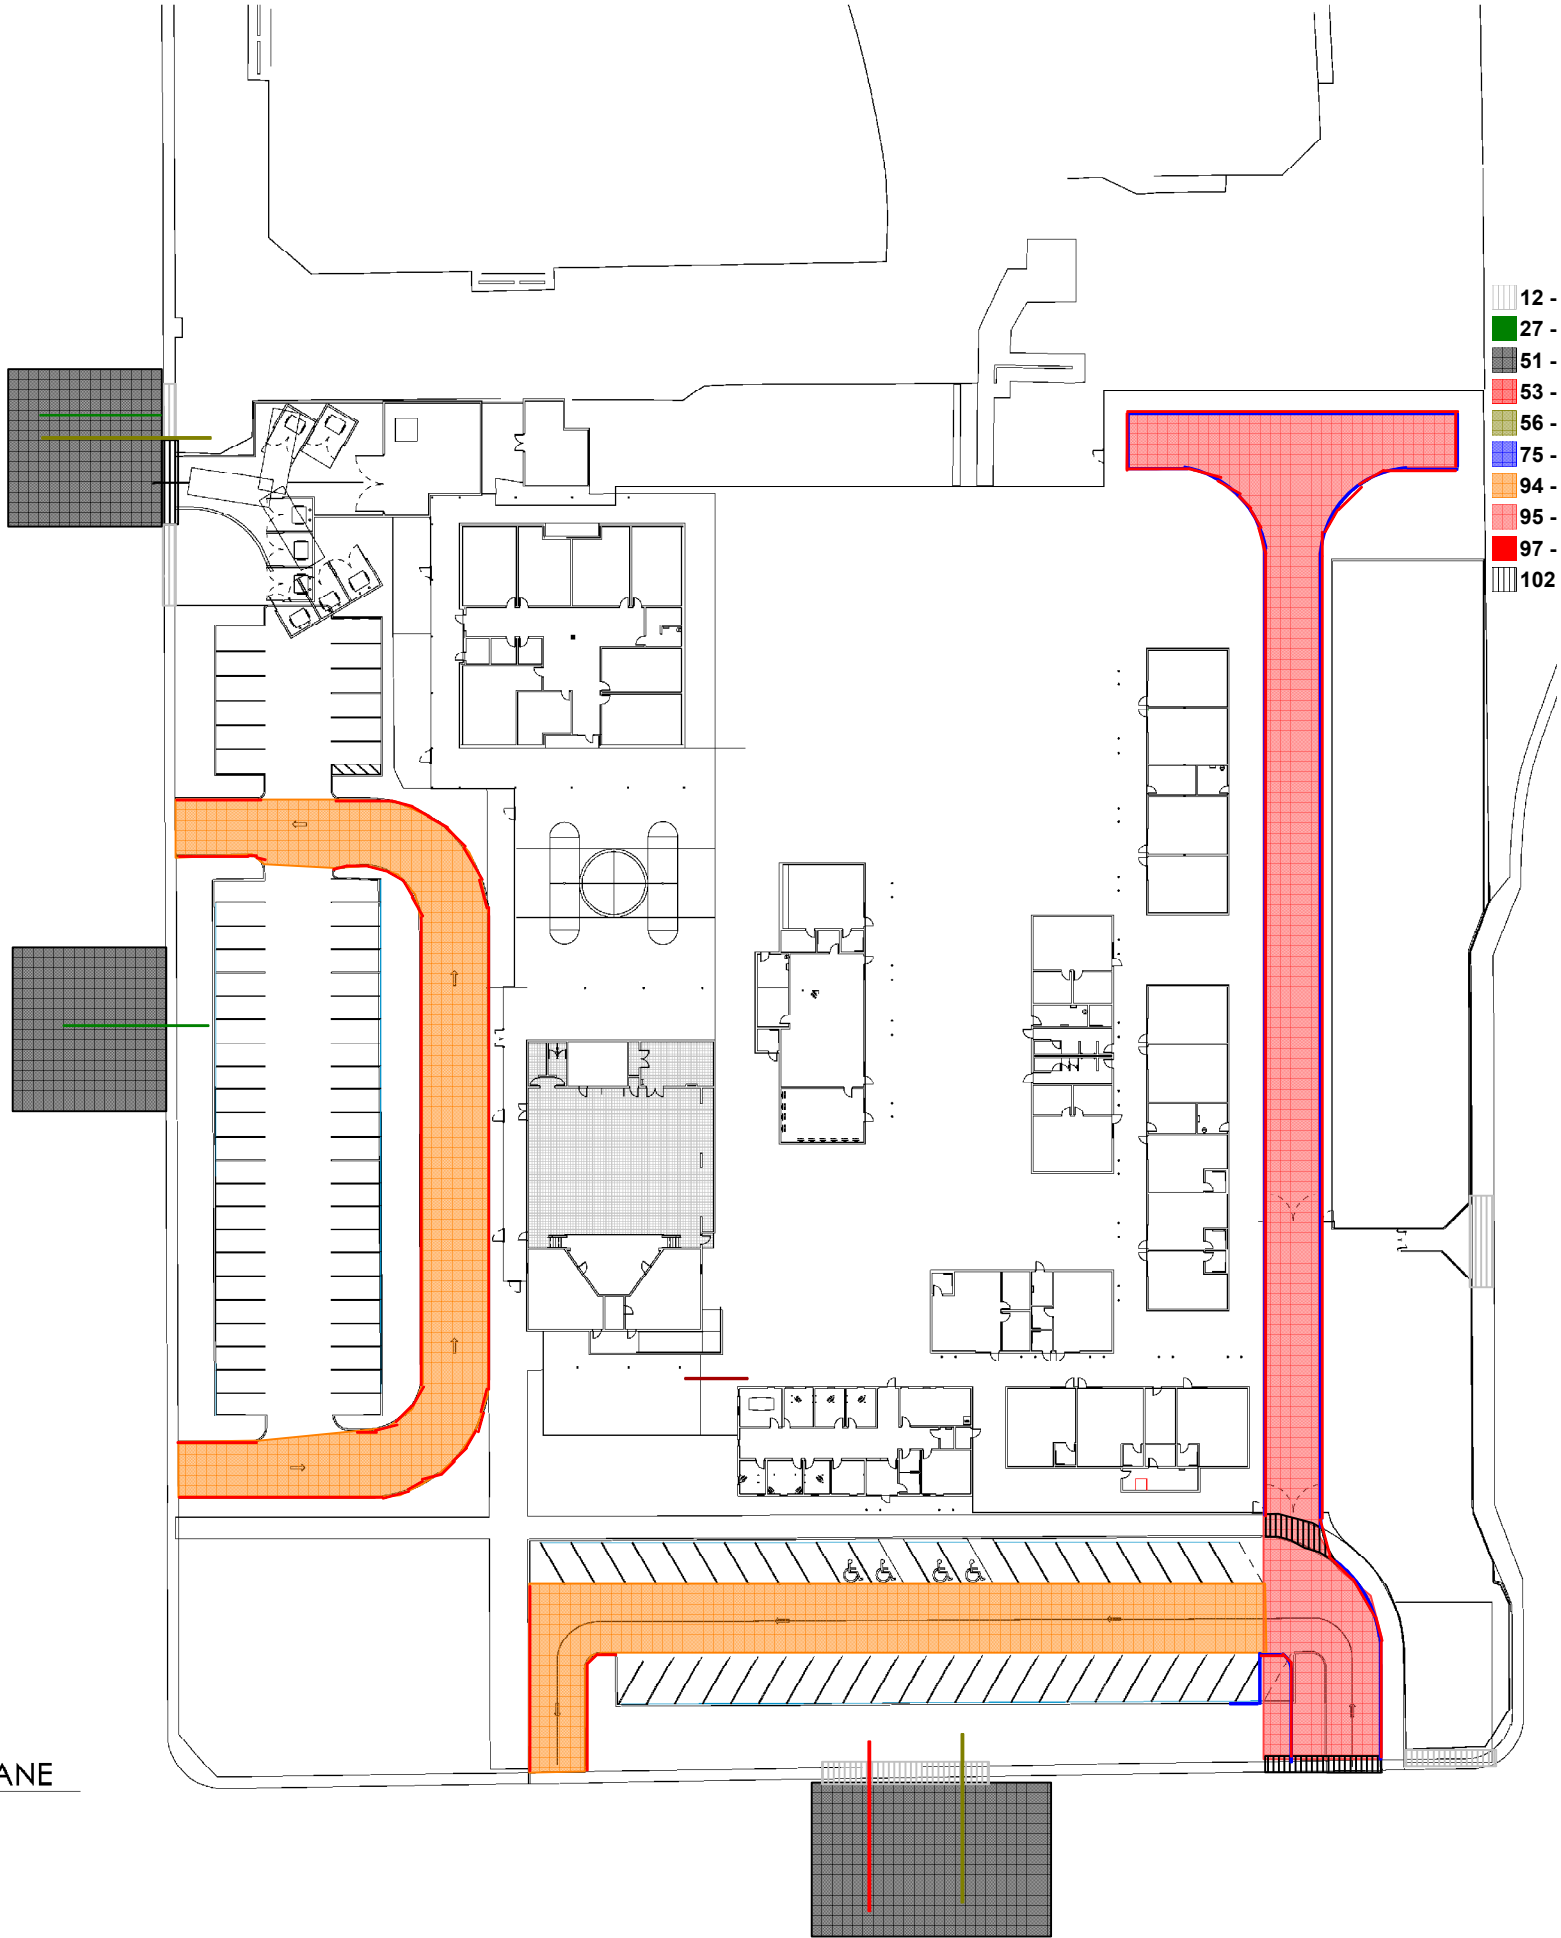

- 12 - Sidewalk Repair - 1,211 SF
- 27 - Off-site Sewer Line - 97 LF
- 51 - Repair aphalt at street & add slurry coat - 11,408 SF
- 53 - Striping- Paint Fire Lane Curbs - 1,977 LF
- 56 - Off-Site Domestic Water Tie-in - 123 LF
- 75 - Curb - 1,151 LF
- 94 - Mill and repair existing Fire Lanes - 17,122 SF
- 95 - New Fire Lane- - 13,827 SF
- 97 - Off-site Fire Line - 62 LF
- 102 - Concrete Approach - 633 SF

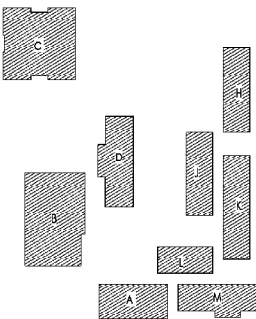

KEY PLAN
1" = 100'-0"



ROAD RUNNER SCHOOL
PARADISE VALLEY UNIFIED SCHOOL DISTRICT
3602 E CHOLLA ST, PHOENIX, AZ 85028

THIS DRAWING IS AN INSTRUMENT
OF SERVICE & IS THE PROPERTY OF
SPS+ARCHITECTS LLP & MAY NOT BE
REPRODUCED OR REPRODUCTIONS
HEREOF USED WITHOUT WRITTEN
PERMISSION.

REVISIONS		
MARK	DATE	DESCRIPTION

REVIEWED BY: Checker
DRAWN BY: Author

ORIGINAL ISSUE
DATE: 00-00-000

JOB No: 2044

SHEET:

SP101