


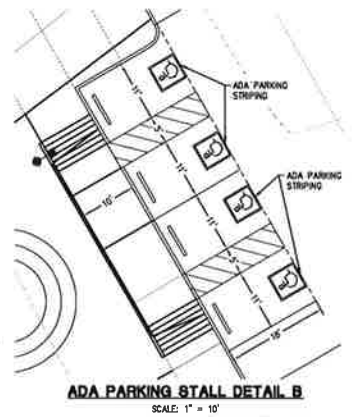


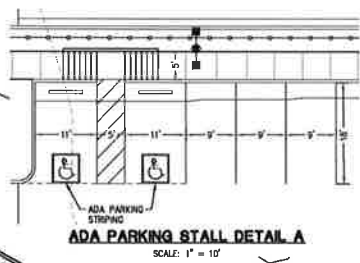

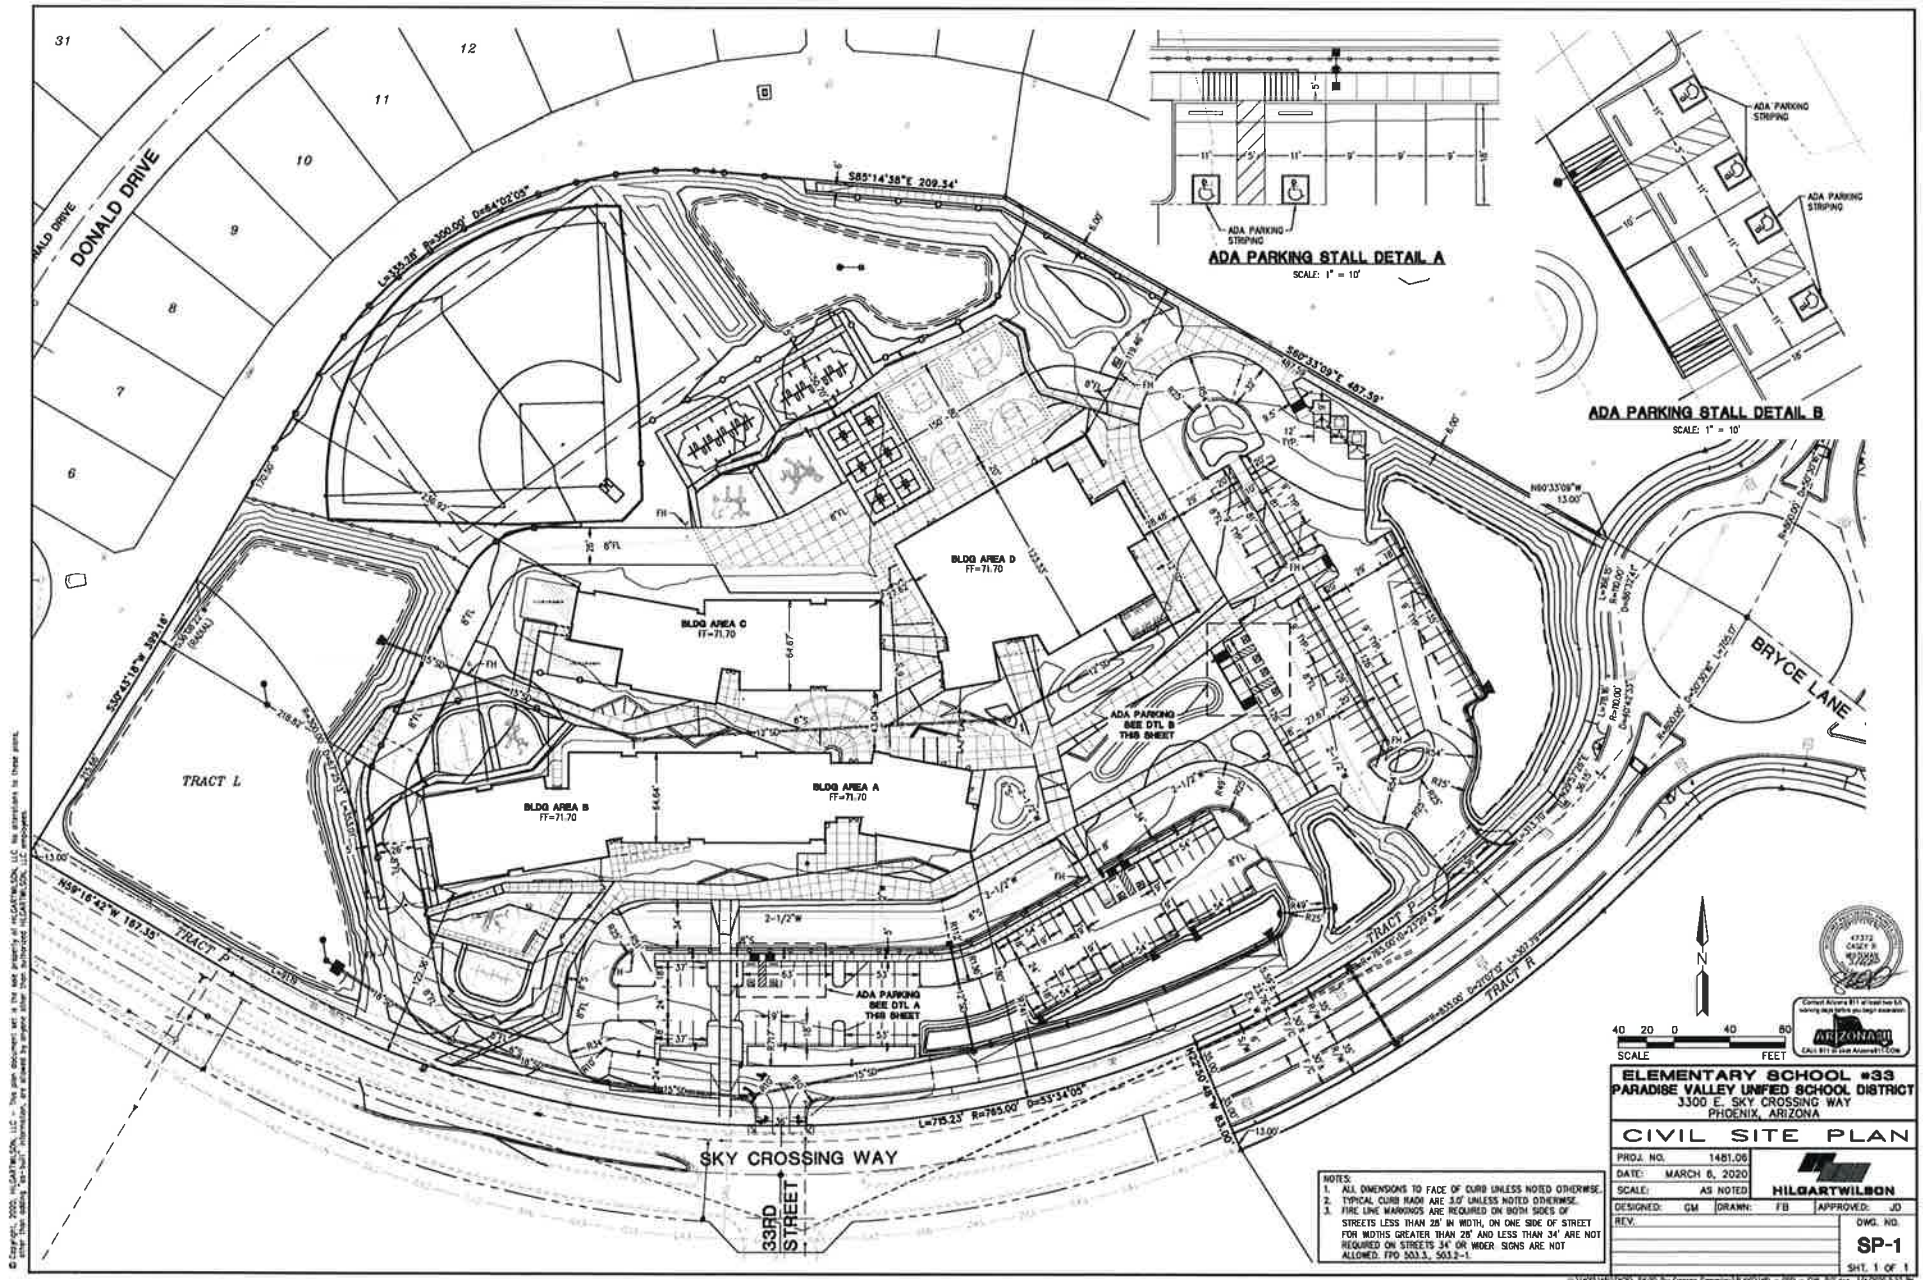

SCALE: 0 20 40 80 FEET

 

43324
CASEY B.
HILGARTWILSON
Civil Engineer
City of Phoenix, Arizona

ELEMENTARY SCHOOL #33			
PARADISE VALLEY UNIFIED SCHOOL DISTRICT			
3300 E. SKY CROSSING WAY			
PHOENIX, ARIZONA			
CIVIL SITE PLAN			
PROJ. NO.	1481.06		
DATE	MARCH 6, 2020		
SCALE	AS NOTED		
DESIGNED	GM	DRAWN	FB
APPROVED	JD		
REV.			
DWG. NO.	SP-1		
SHT. 1 OF 1			

- NOTES:**
1. ALL DIMENSIONS TO FACE OF CURB UNLESS NOTED OTHERWISE.
 2. TYPICAL CURB RADIUS ARE 3.0' UNLESS NOTED OTHERWISE.
 3. FIRE LINE HANDINGS ARE REQUIRED ON BOTH SIDES OF STREETS LESS THAN 28' IN WIDTH, ON ONE SIDE OF STREET FOR WIDTHS GREATER THAN 28' AND LESS THAN 34' ARE NOT REQUIRED ON STREETS 34' OR WIDER. SIGNS ARE NOT ALLOWED. FPD 503.3, 503.3-1.

© Copyright, 2020, Hilgartwilson, LLC. This plan document set is the sole property of Hilgartwilson, LLC. No permission is granted to reproduce or use any part of this plan document for any purpose other than that specifically authorized by Hilgartwilson, LLC.

U:\455148\455148\3300 Sky Crossing Elementary\455148-001 - CIV. SITE.dwg 1/17/2020 5:57 PM

