
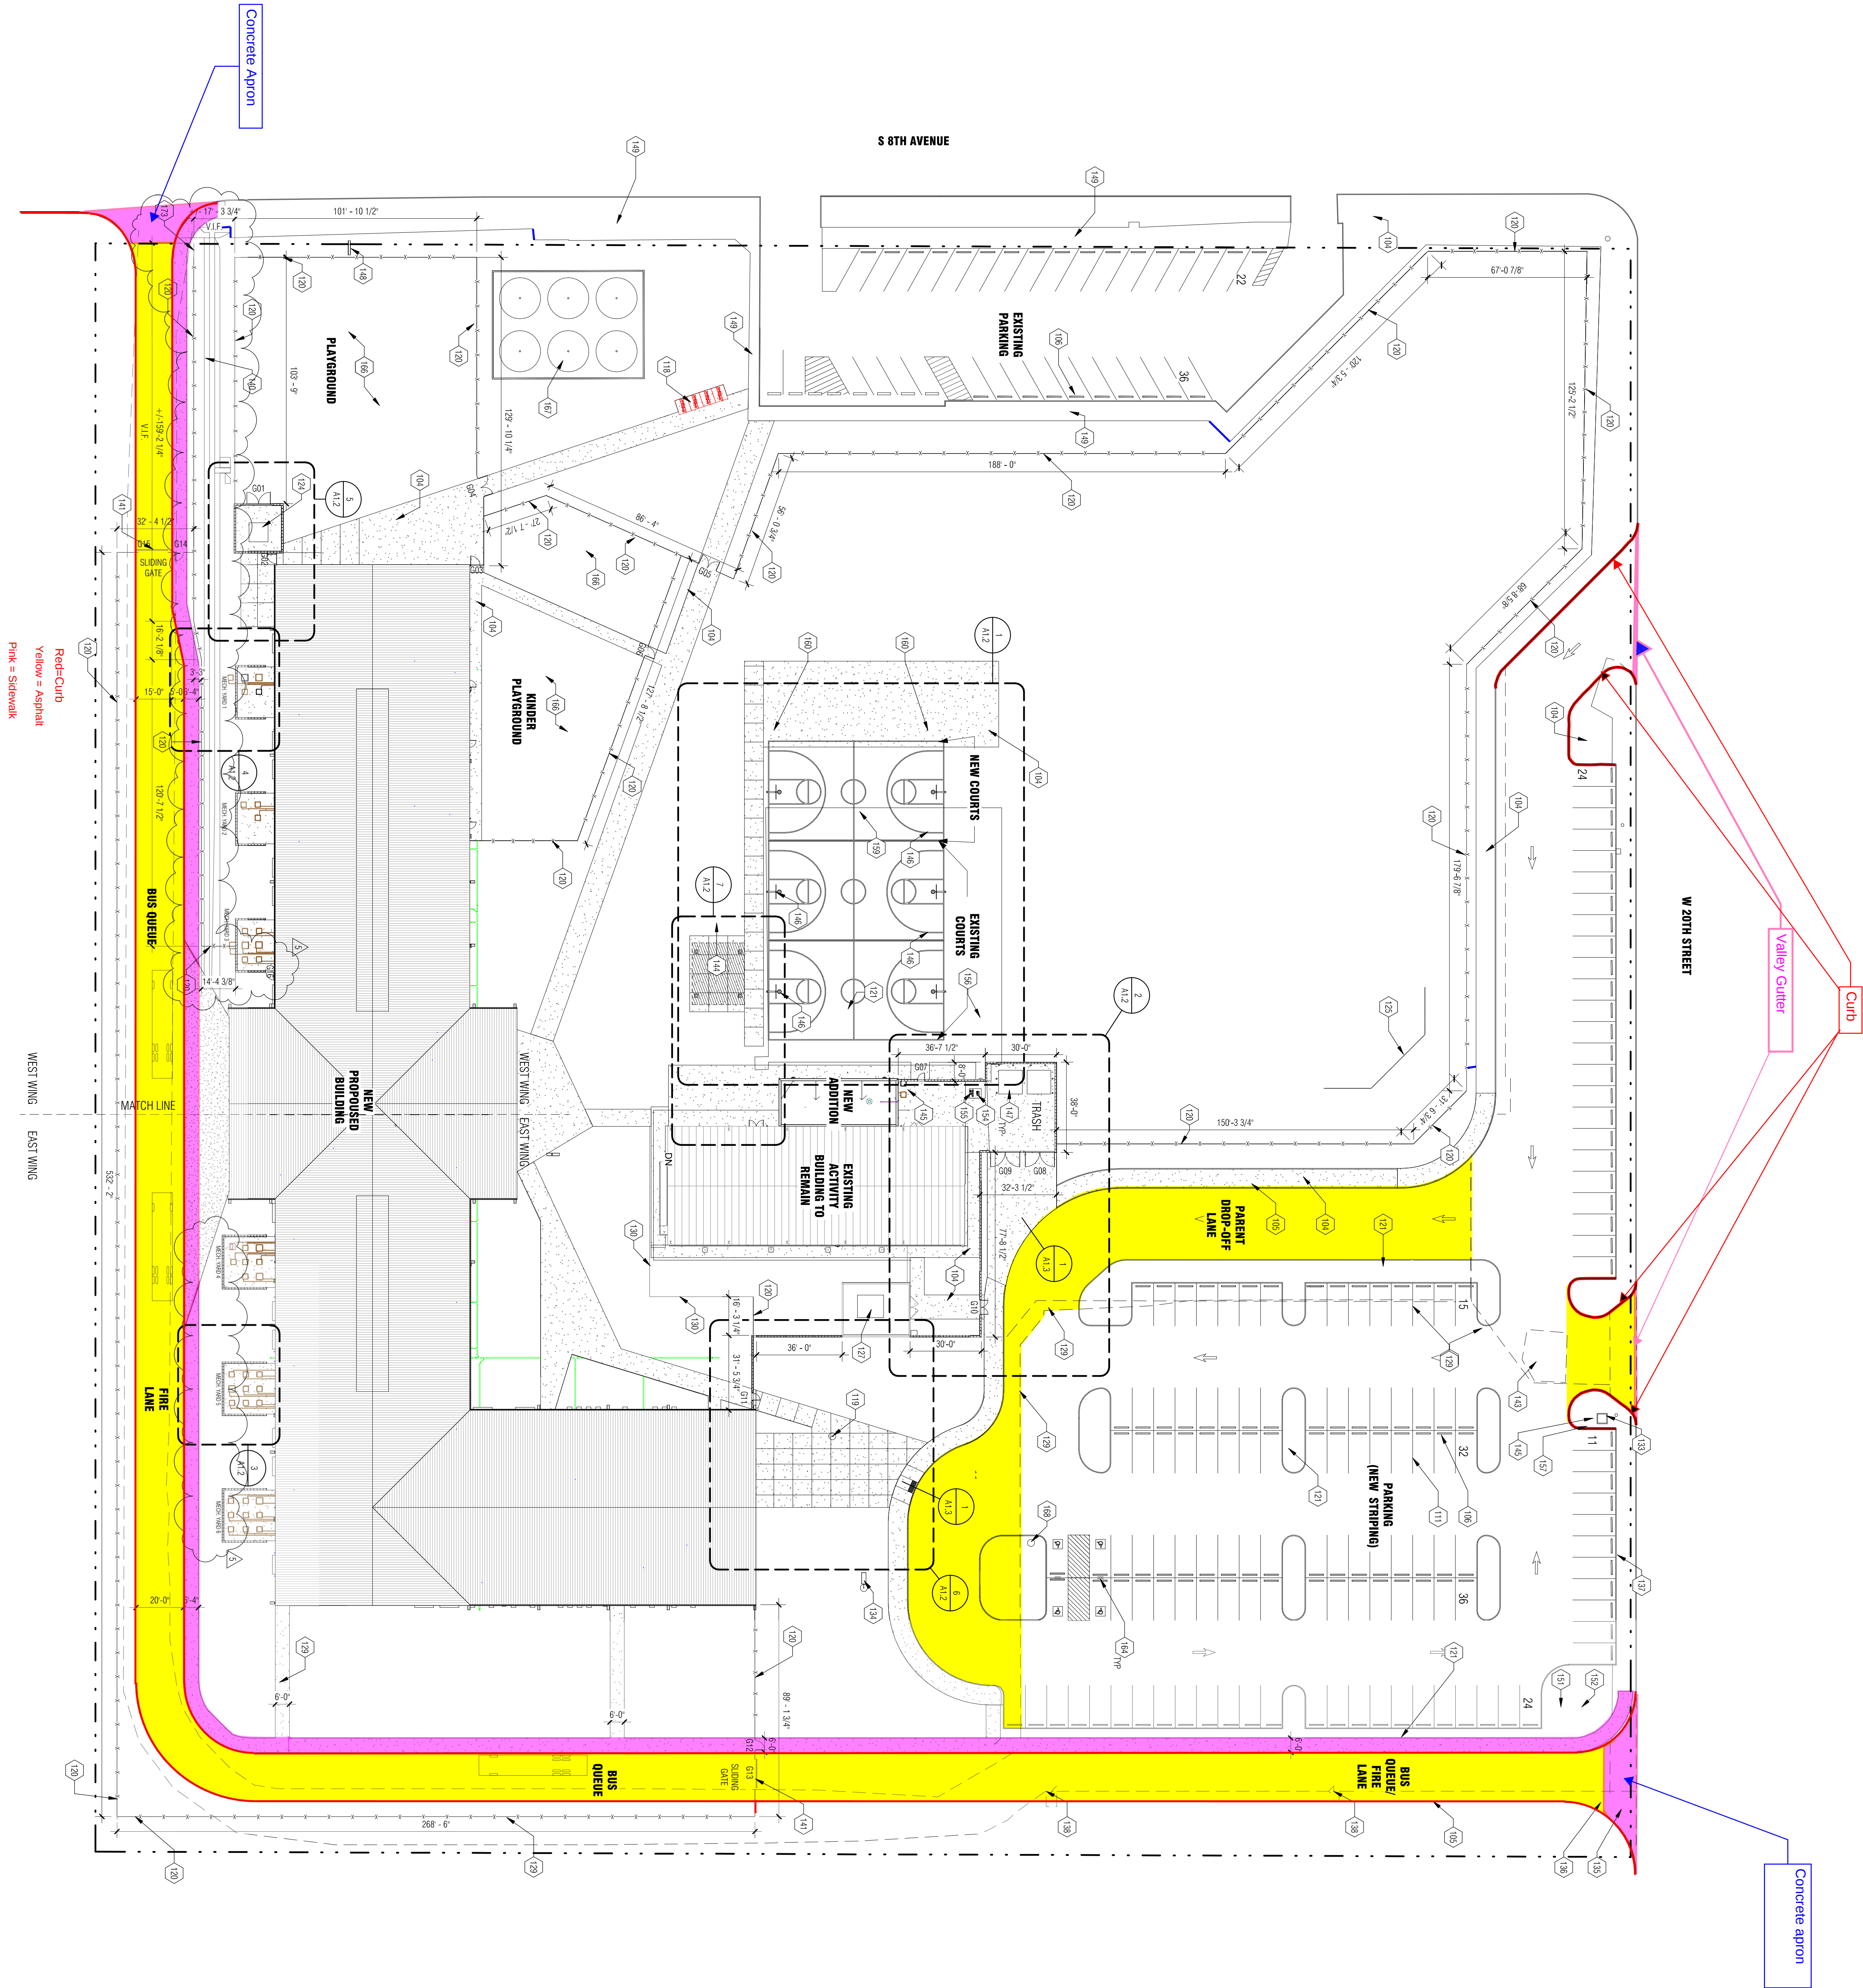
 


01 ARCHITECTURAL SITE PLAN

1" = 30'-0"

 

SITE PLAN GENERAL NOTES

- CONTRACTOR IS RESPONSIBLE FOR ALL BARRICADES & SAFETY CONCERNS WITHIN & ADJACENT TO CONSTRUCTION.
- FIELD VERIFY ALL EXISTING CONDITIONS & DIMENSIONS PRIOR TO CONSTRUCTION.
- REFER TO CIVIL, LANDSCAPE, STRUCTURAL, MECHANICAL & ELECTRICAL DRAWINGS FOR MORE INFORMATION & UTILITY COORDINATION.
- CONTRACTOR SHALL PATCH & REPAIR ALL EXISTING FINISHES ADJACENT TO DEMOLITION, AS REQUIRED.
- REFER TO SHEET A1.2 FOR ARCHITECTURAL SITE DETAILS.

KEYNOTES

- CONCRETE FLATWORK
- CONCRETE CURB
- CONCRETE WHEEL STOP - TYP WHERE SHOWN
- PARKING STRIPING LINE - TYP
- BIKE RACK (4)
- FLAG POLE - SEE DETAIL 13A1.3
- CHANN LINK FENCE - FOR ALT. BD #2 PICKETS FENCE REF TO ELEVATION 17A1.3
- LANDSCAPED AREA, REF TO LANDSCAPE
- TRANSFORMER, REF TO ELECTRICAL
- RELOCATED EXISTING BACKSTOP
- ELECTRICAL TOWER REFER TO ELECTRICAL
- EXISTING FENCE TO BE REMOVED
- EXISTING FENCE TO REMAIN
- EXISTING CITY POWER POLE TO REMAIN
- RELOCATED LIGHT POLE
- COMMUNICATION BOX
- IRRIGATION VAULT
- EXISTING SEWER LINE
- DEMO EXISTING CATCH BASIN, TYP
- EXISTING CHANNE DRAIN
- NEW SLIDING GATE, TYP
- DEMO EXISTING BLDG
- RELOCATED CANOPY, REF - TO STRUCTURE FOR FOUNDATION INFORMATION
- MECHANICAL EQUIPMENT
- RELOCATED GOAL, TYP OF 4
- TRASH DUMPSTER
- EXISTING MARQUEE
- EXISTING FLATWORK
- RELOCATED COMMUNICATION BOX - REF TO CIVIL
- RELOCATED IRRIGATION VAULT - REF TO CIVIL
- BOOSTER PUMP & ENCLOSURE
- BACKFLOW PREVENTER & ENCLOSURE
- CONTROLLER ENCLOSURE
- NEW CURB INLET
- EXISTING COURTS TO REMAIN
- NEW GOAL, TYP OF 2
- ACCESSIBLE PARKING SIGN - SEE DETAIL 7A1.3
- RELOCATED PLAYGROUND EQUIPMENT, REF LANDSCAPE
- NEW TETHERBALL COURT, REF LANDSCAPE
- RELOCATED HYDRANT - REF TO CIVIL
- THE NEW FENCE INTO EXISTING - REF TO CIVIL FOR EXISTING FENCE TO REMAIN

SITE PLAN GENERAL NOTES

- CONTRACTOR IS RESPONSIBLE FOR ALL BARRICADES & SAFETY CONCERNS WITHIN & ADJACENT TO CONSTRUCTION.
- FIELD VERIFY ALL EXISTING CONDITIONS & DIMENSIONS PRIOR TO CONSTRUCTION.
- REFER TO CIVIL, LANDSCAPE, STRUCTURAL, MECHANICAL & ELECTRICAL DRAWINGS FOR MORE INFORMATION & UTILITY COORDINATION.
- CONTRACTOR SHALL PATCH & REPAIR ALL EXISTING FINISHES ADJACENT TO DEMOLITION, AS REQUIRED.
- REFER TO SHEET A1.2 FOR ARCHITECTURAL SITE DETAILS.

KEYNOTES

- CONCRETE FLATWORK
- CONCRETE CURB
- CONCRETE WHEEL STOP - TYP WHERE SHOWN
- PARKING STRIPING LINE - TYP
- BIKE RACK (4)
- FLAG POLE - SEE DETAIL 13A1.3
- CHANN LINK FENCE - FOR ALT. BD #2 PICKETS FENCE REF TO ELEVATION 17A1.3
- LANDSCAPED AREA, REF TO LANDSCAPE
- TRANSFORMER, REF TO ELECTRICAL
- RELOCATED EXISTING BACKSTOP
- ELECTRICAL TOWER REFER TO ELECTRICAL
- EXISTING FENCE TO BE REMOVED
- EXISTING FENCE TO REMAIN
- EXISTING CITY POWER POLE TO REMAIN
- RELOCATED LIGHT POLE
- COMMUNICATION BOX
- IRRIGATION VAULT
- EXISTING SEWER LINE
- DEMO EXISTING CATCH BASIN, TYP
- EXISTING CHANNE DRAIN
- NEW SLIDING GATE, TYP
- DEMO EXISTING BLDG
- RELOCATED CANOPY, REF - TO STRUCTURE FOR FOUNDATION INFORMATION
- MECHANICAL EQUIPMENT
- RELOCATED GOAL, TYP OF 4
- TRASH DUMPSTER
- EXISTING MARQUEE
- EXISTING FLATWORK
- RELOCATED COMMUNICATION BOX - REF TO CIVIL
- RELOCATED IRRIGATION VAULT - REF TO CIVIL
- BOOSTER PUMP & ENCLOSURE
- BACKFLOW PREVENTER & ENCLOSURE
- CONTROLLER ENCLOSURE
- NEW CURB INLET
- EXISTING COURTS TO REMAIN
- NEW GOAL, TYP OF 2
- ACCESSIBLE PARKING SIGN - SEE DETAIL 7A1.3
- RELOCATED PLAYGROUND EQUIPMENT, REF LANDSCAPE
- NEW TETHERBALL COURT, REF LANDSCAPE
- RELOCATED HYDRANT - REF TO CIVIL
- THE NEW FENCE INTO EXISTING - REF TO CIVIL FOR EXISTING FENCE TO REMAIN

bws ARCHITECTS

BURNS WALD-HOPKINS SHAMBACH ARCHITECTS
261 North Court Avenue
Tucson, Arizona 85701
520.795.2705 Fax: 520.795.6171
www.bwsarchi.com

ELECTRICAL
MONRAD ENGINEERING
1926 EAST FT. LOWELL
ROAD, SUITE 200, TUCSON,
AZ 85719
Phone: 520.884.0045

MECHANICAL & PLUMBING
ADAMS & ASSOCIATES
6422 E. SHERIDAN AVE.
SUITE 100, TUCSON, AZ
85715
Phone: 520.323.3858


STRUCTURE
GRENER ENGINEERING
6300 E. EL DORADO PLAZA,
SUITE 150, TUCSON, AZ
85715
Phone: 520.326.7082

LANDSCAPE
WHEAT DESIGN GROUP
500 N TUCSON BLVD,
SUITE 150, TUCSON, AZ
85716
Phone: 520.884.7911

CONSULTANTS
CIVIL
BOWMAN CONSULTING
GROUP
385
E. 4TH STREET,
SAFFORD, AZ 85546
Phone: 928.428.7395

SAFFORD UNIFIED SCHOOL
DISTRICT
DOROTHY STINSON

2013 S 8th Ave, Safford, AZ 85546

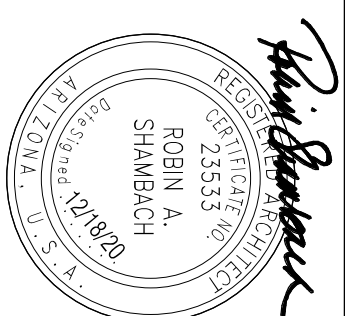

EXPIRES 06/30/2022

DRAWN BY: Chan By

JOB NO.: 1933.000

DATE: 12/18/2020

REVISIONS

Δ 100#3

Δ 100#5

20A1020

3/6/2021

ARCHITECTURAL SITE PLAN

A1.1

CONSTRUCTION DOCUMENTS