



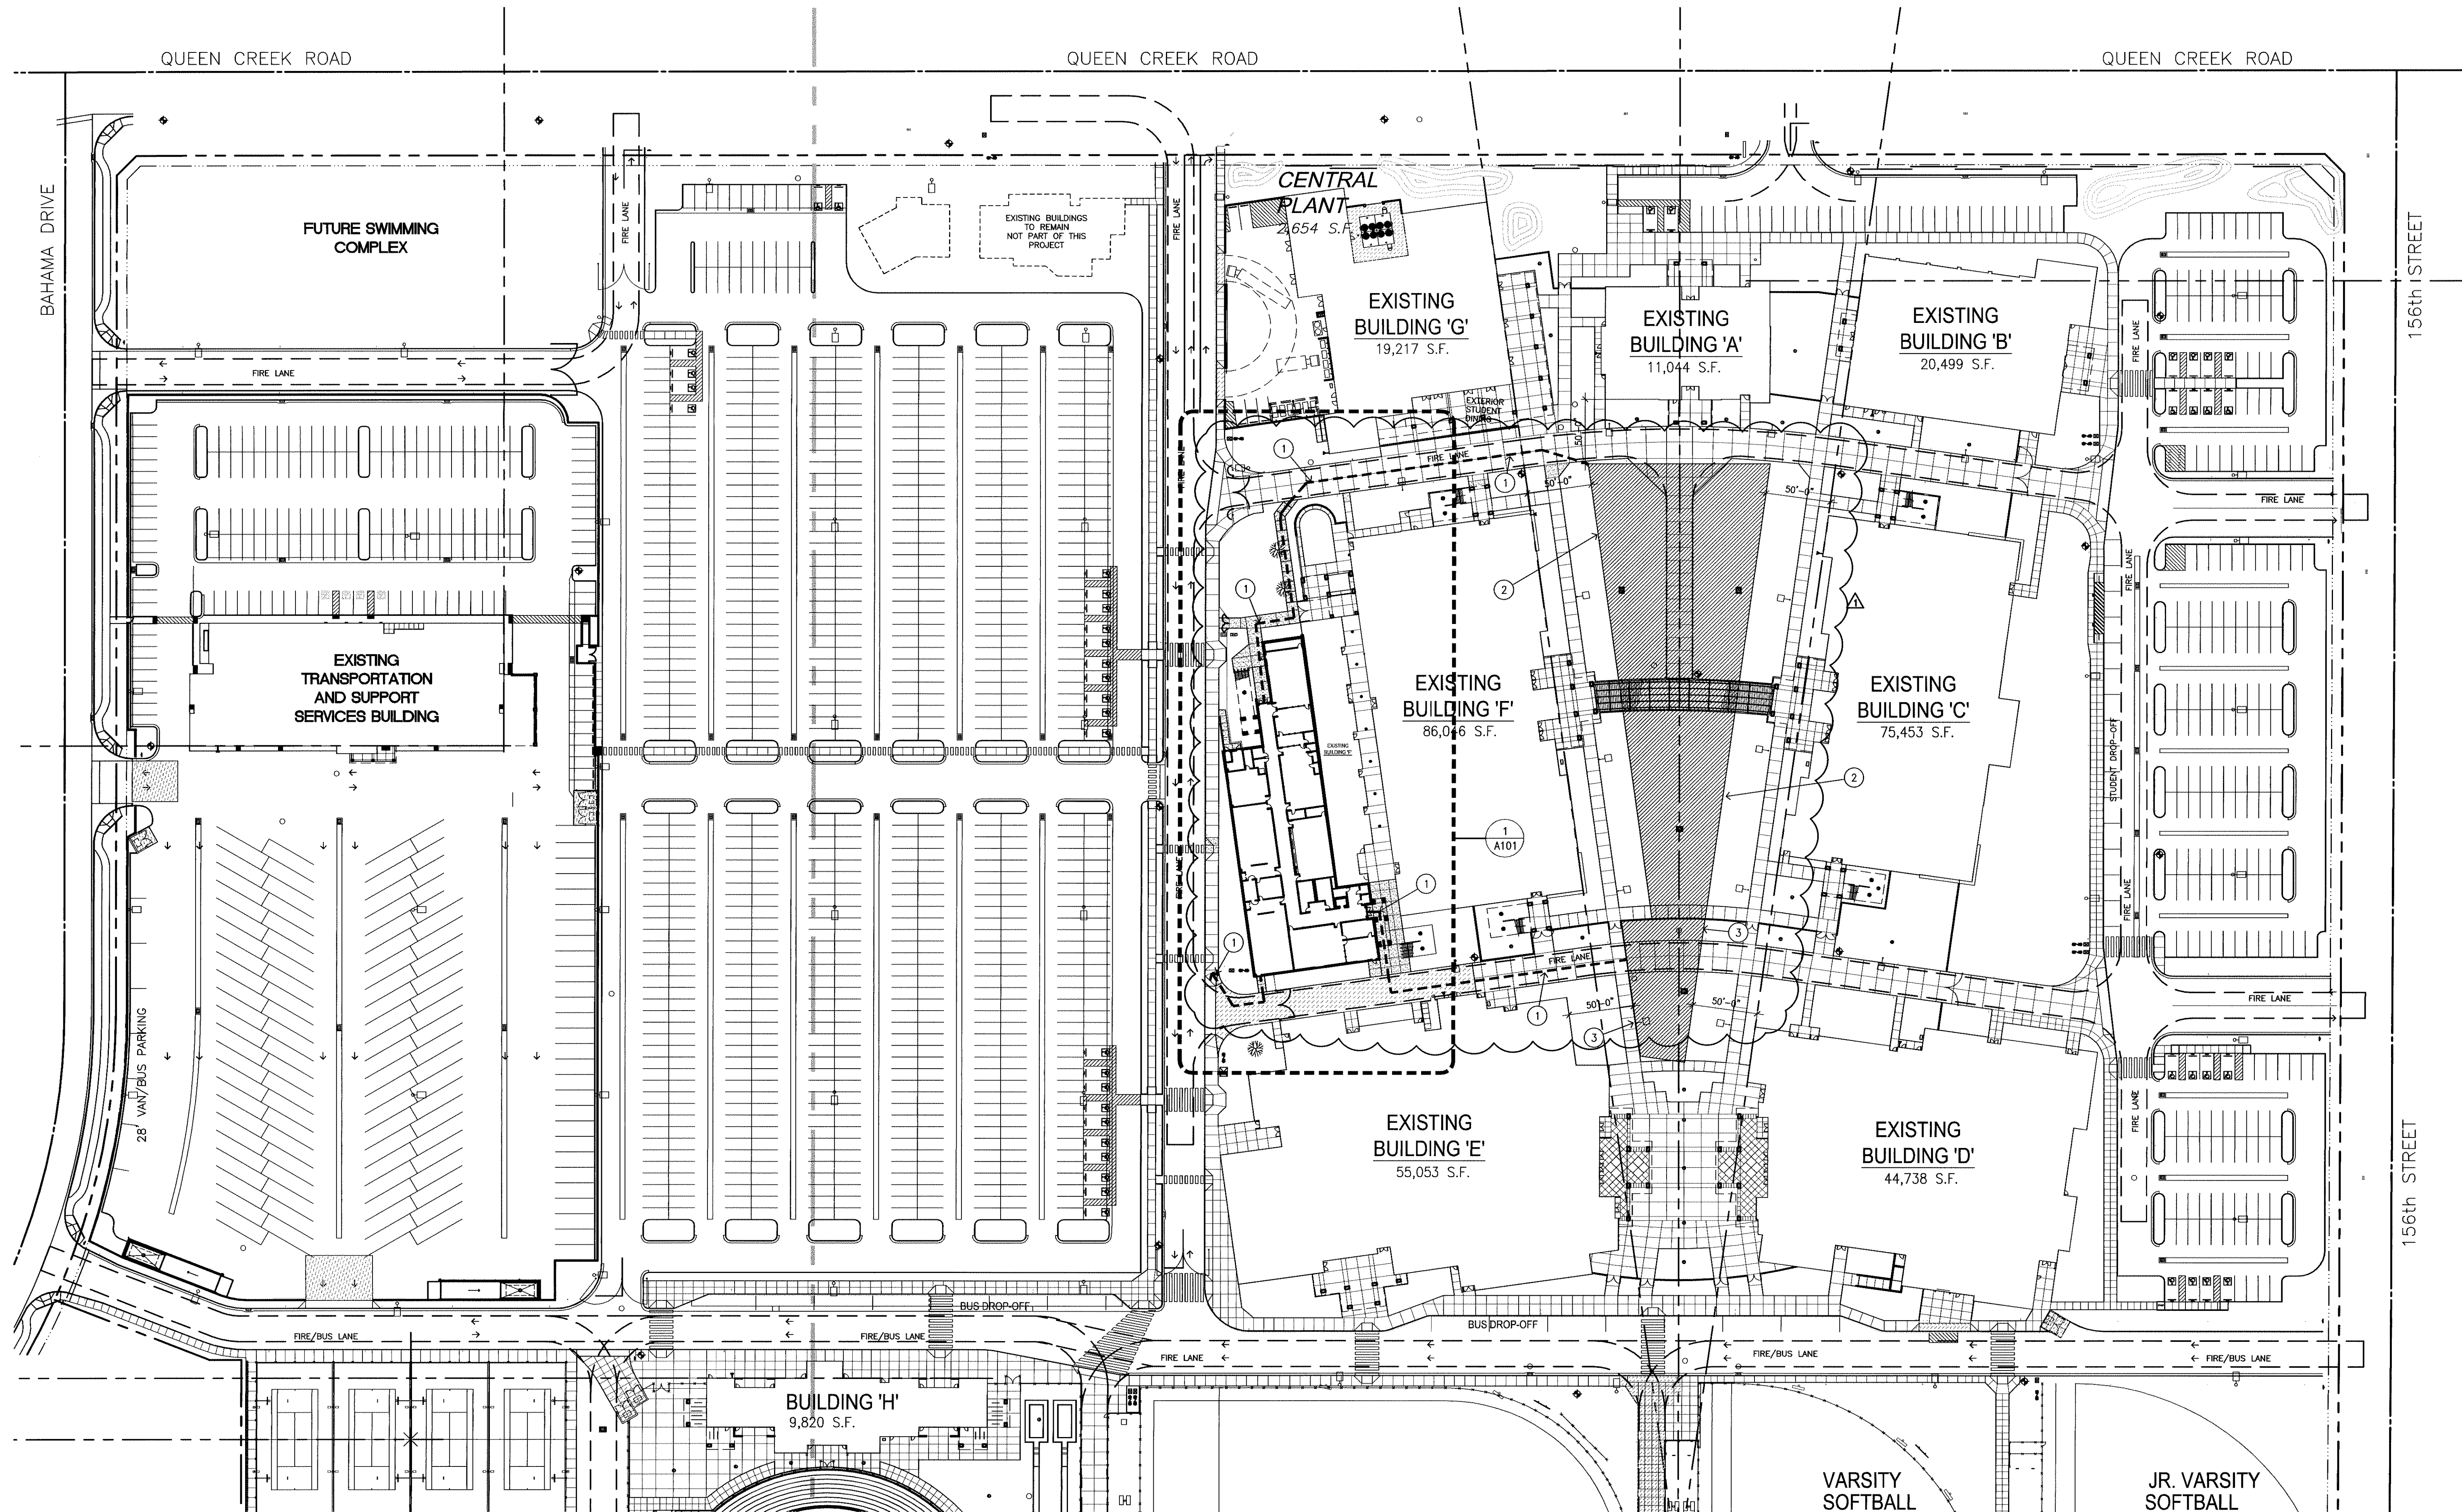


NOTES
 1. ACCESSIBLE ROUTE TO SAFE DISPERSAL AREA.
 2. SAFE DISPERSAL AREA #1 32,009 SF
 3. SAFE DISPERSAL AREA #2 5,377 SF

**PERRY HIGH SCHOOL
OVERALL SITE PLAN**

SCALE: 1/8" = 1'-0"

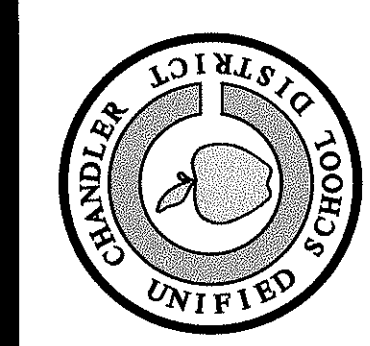

ADDITION TO BUILDING "F"
DR. JAMES "TED" PERRY HIGH SCHOOL
 CHANDLER UNIFIED SCHOOL DISTRICT 80
 1919 E. QUEEN CREEK ROAD
 GILBERT, AZ. 85297

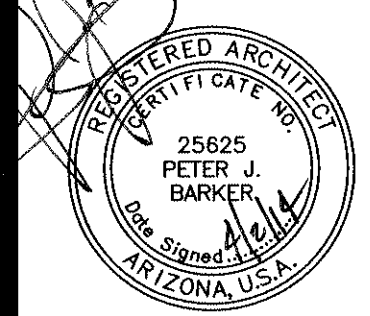

Expires 03/31/17
Job No. 1401
Drawn JRO
Checked JRO
Date 03-25-14
Revised
CITY COMMENTS
 03-25-14

**PERMIT
RESUBMITTAL**

HDA ARCHITECTS, LLC.
 459 N. Gilbert Road, Suite C-200, GILBERT, AZ 85234
 TEL: (480) 539 8800 FAX: (480) 539 8608
OVERALL SITE PLAN



Sheet No.
A100