


LEGEND

- = OFF-SITE DEMOLITION & CONCRETE
- = ON-SITE FIRE LANE PAVING

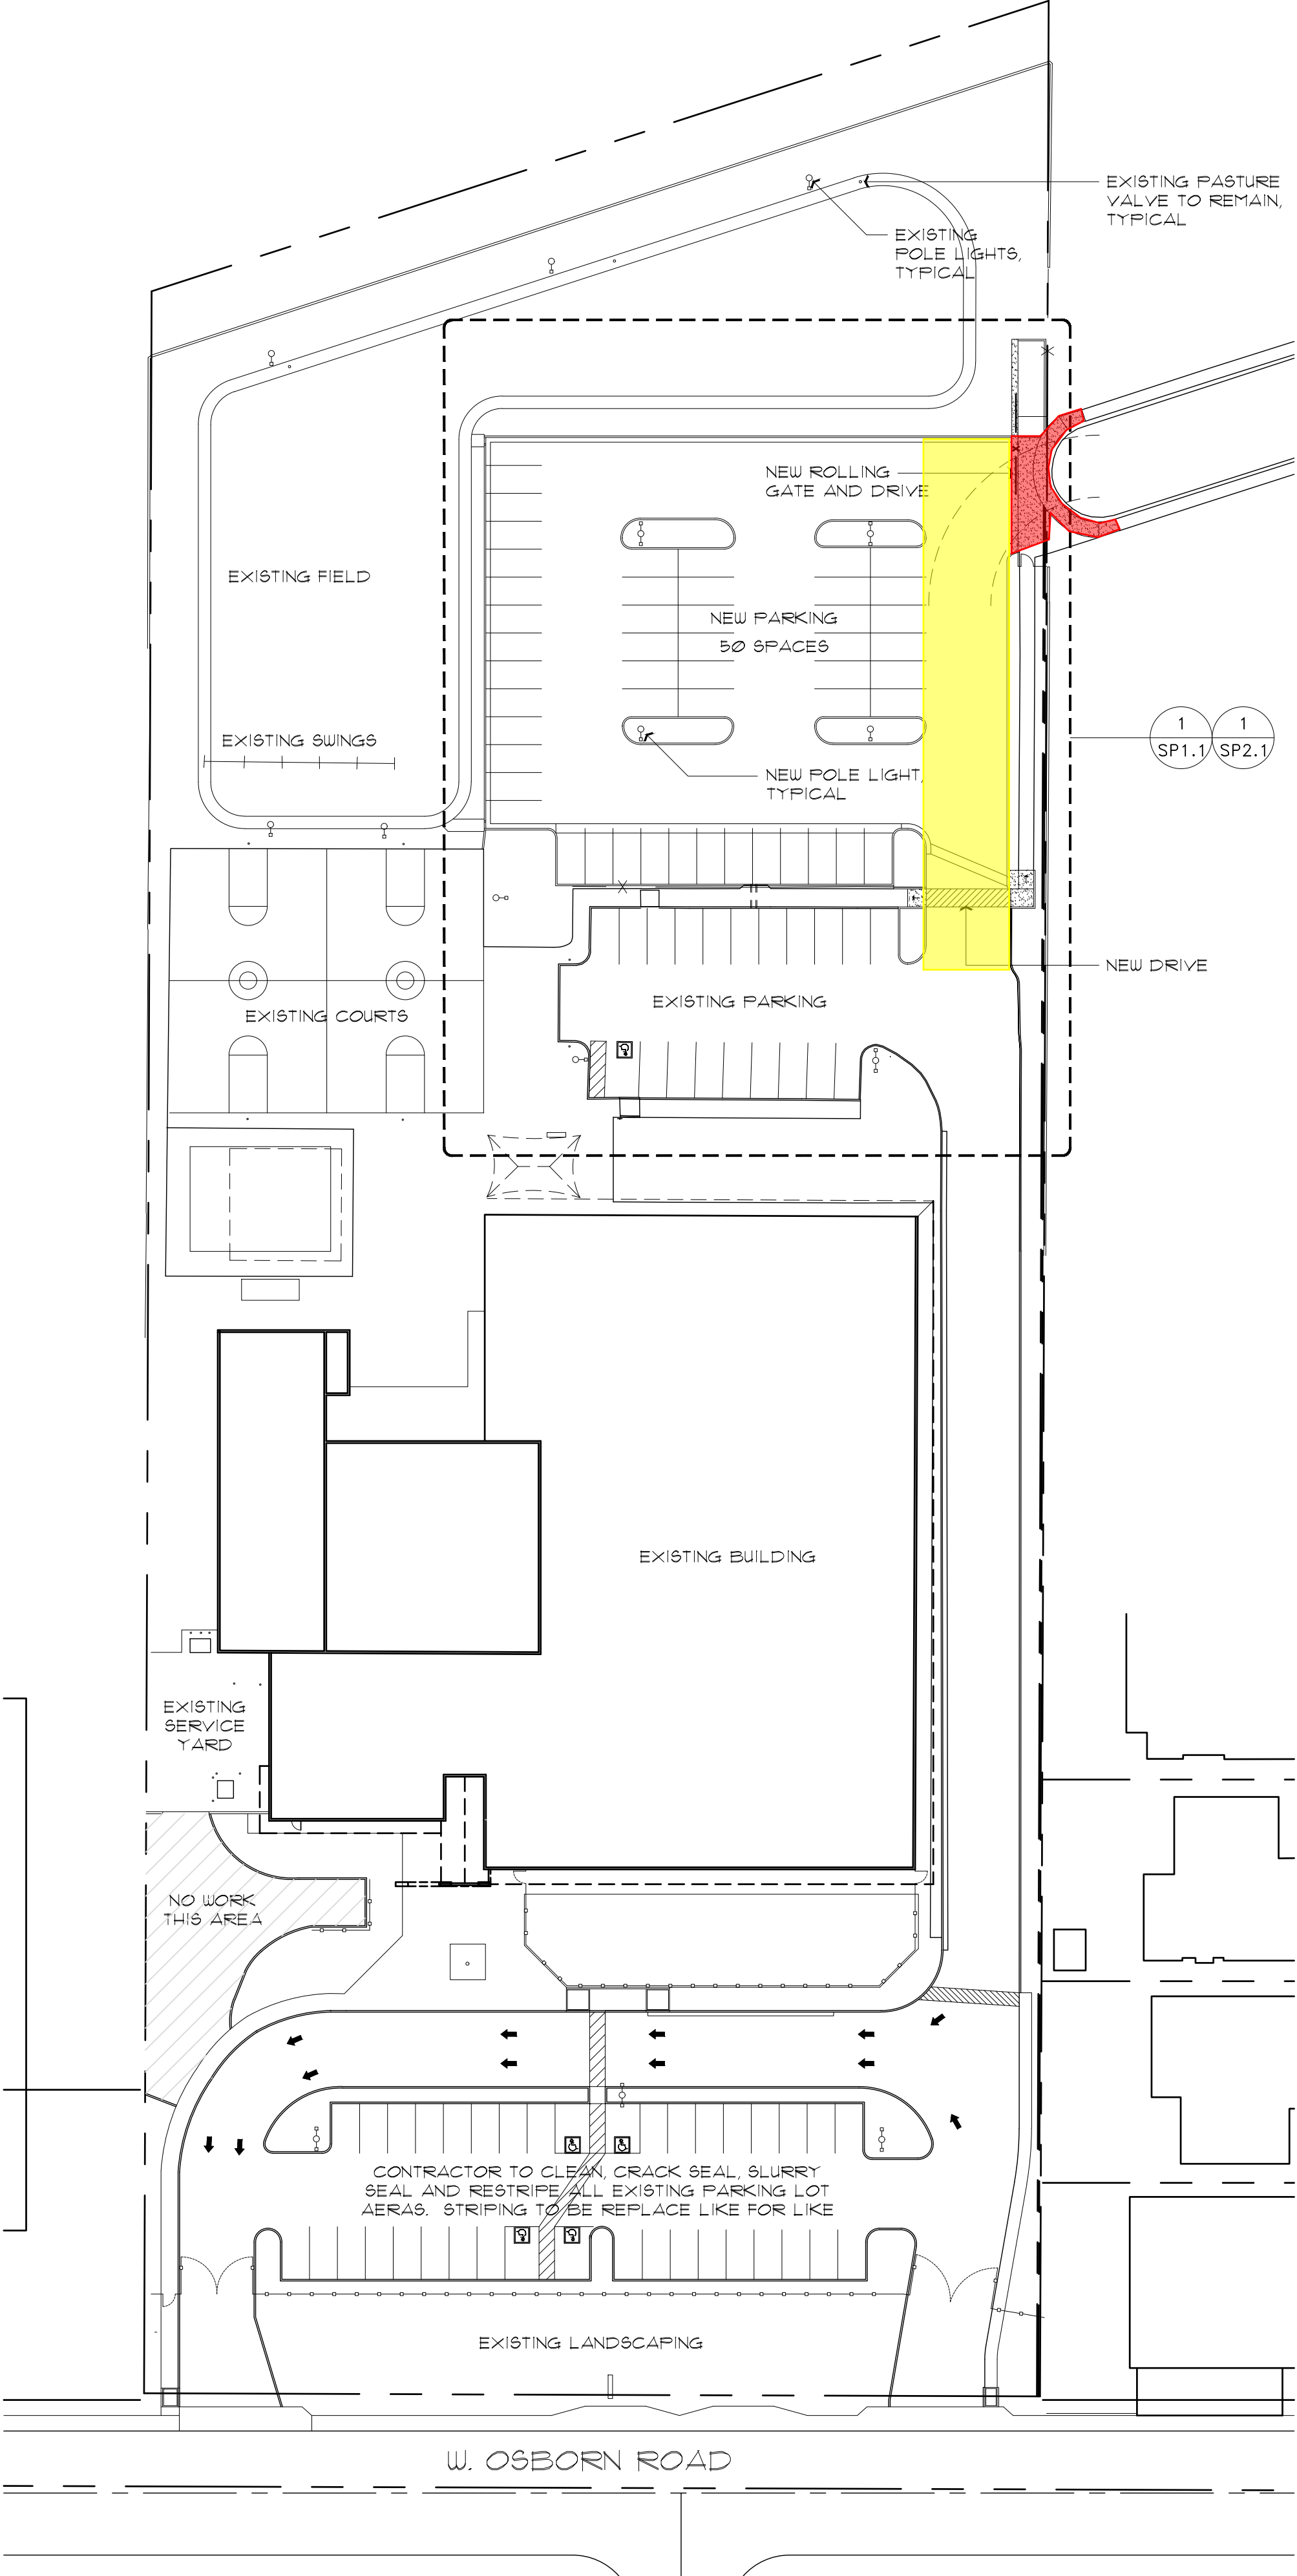

OVERALL SITE PLAN

SCALE: 1" = 40'-0"



architecture.
design.
management.

adm

group

2100 WEST 15TH STREET | TEMPE, AZ 85281 | 480.285.3800

NOT FOR
CONSTRUCTION

ISAAC ELEMENTARY
SCHOOL DISTRICT
4006 WEST OSBORN ROAD
PHOENIX, ARIZONA 85019
LELA ALSTON
NEW PARKING LOT



Revisions	Date

Project Number 7129-102	Date 10.19.2023	Drawn By B/A	Checked By B/A
----------------------------	--------------------	-----------------	-------------------

OVERALL SITE PLAN

SP0.1