


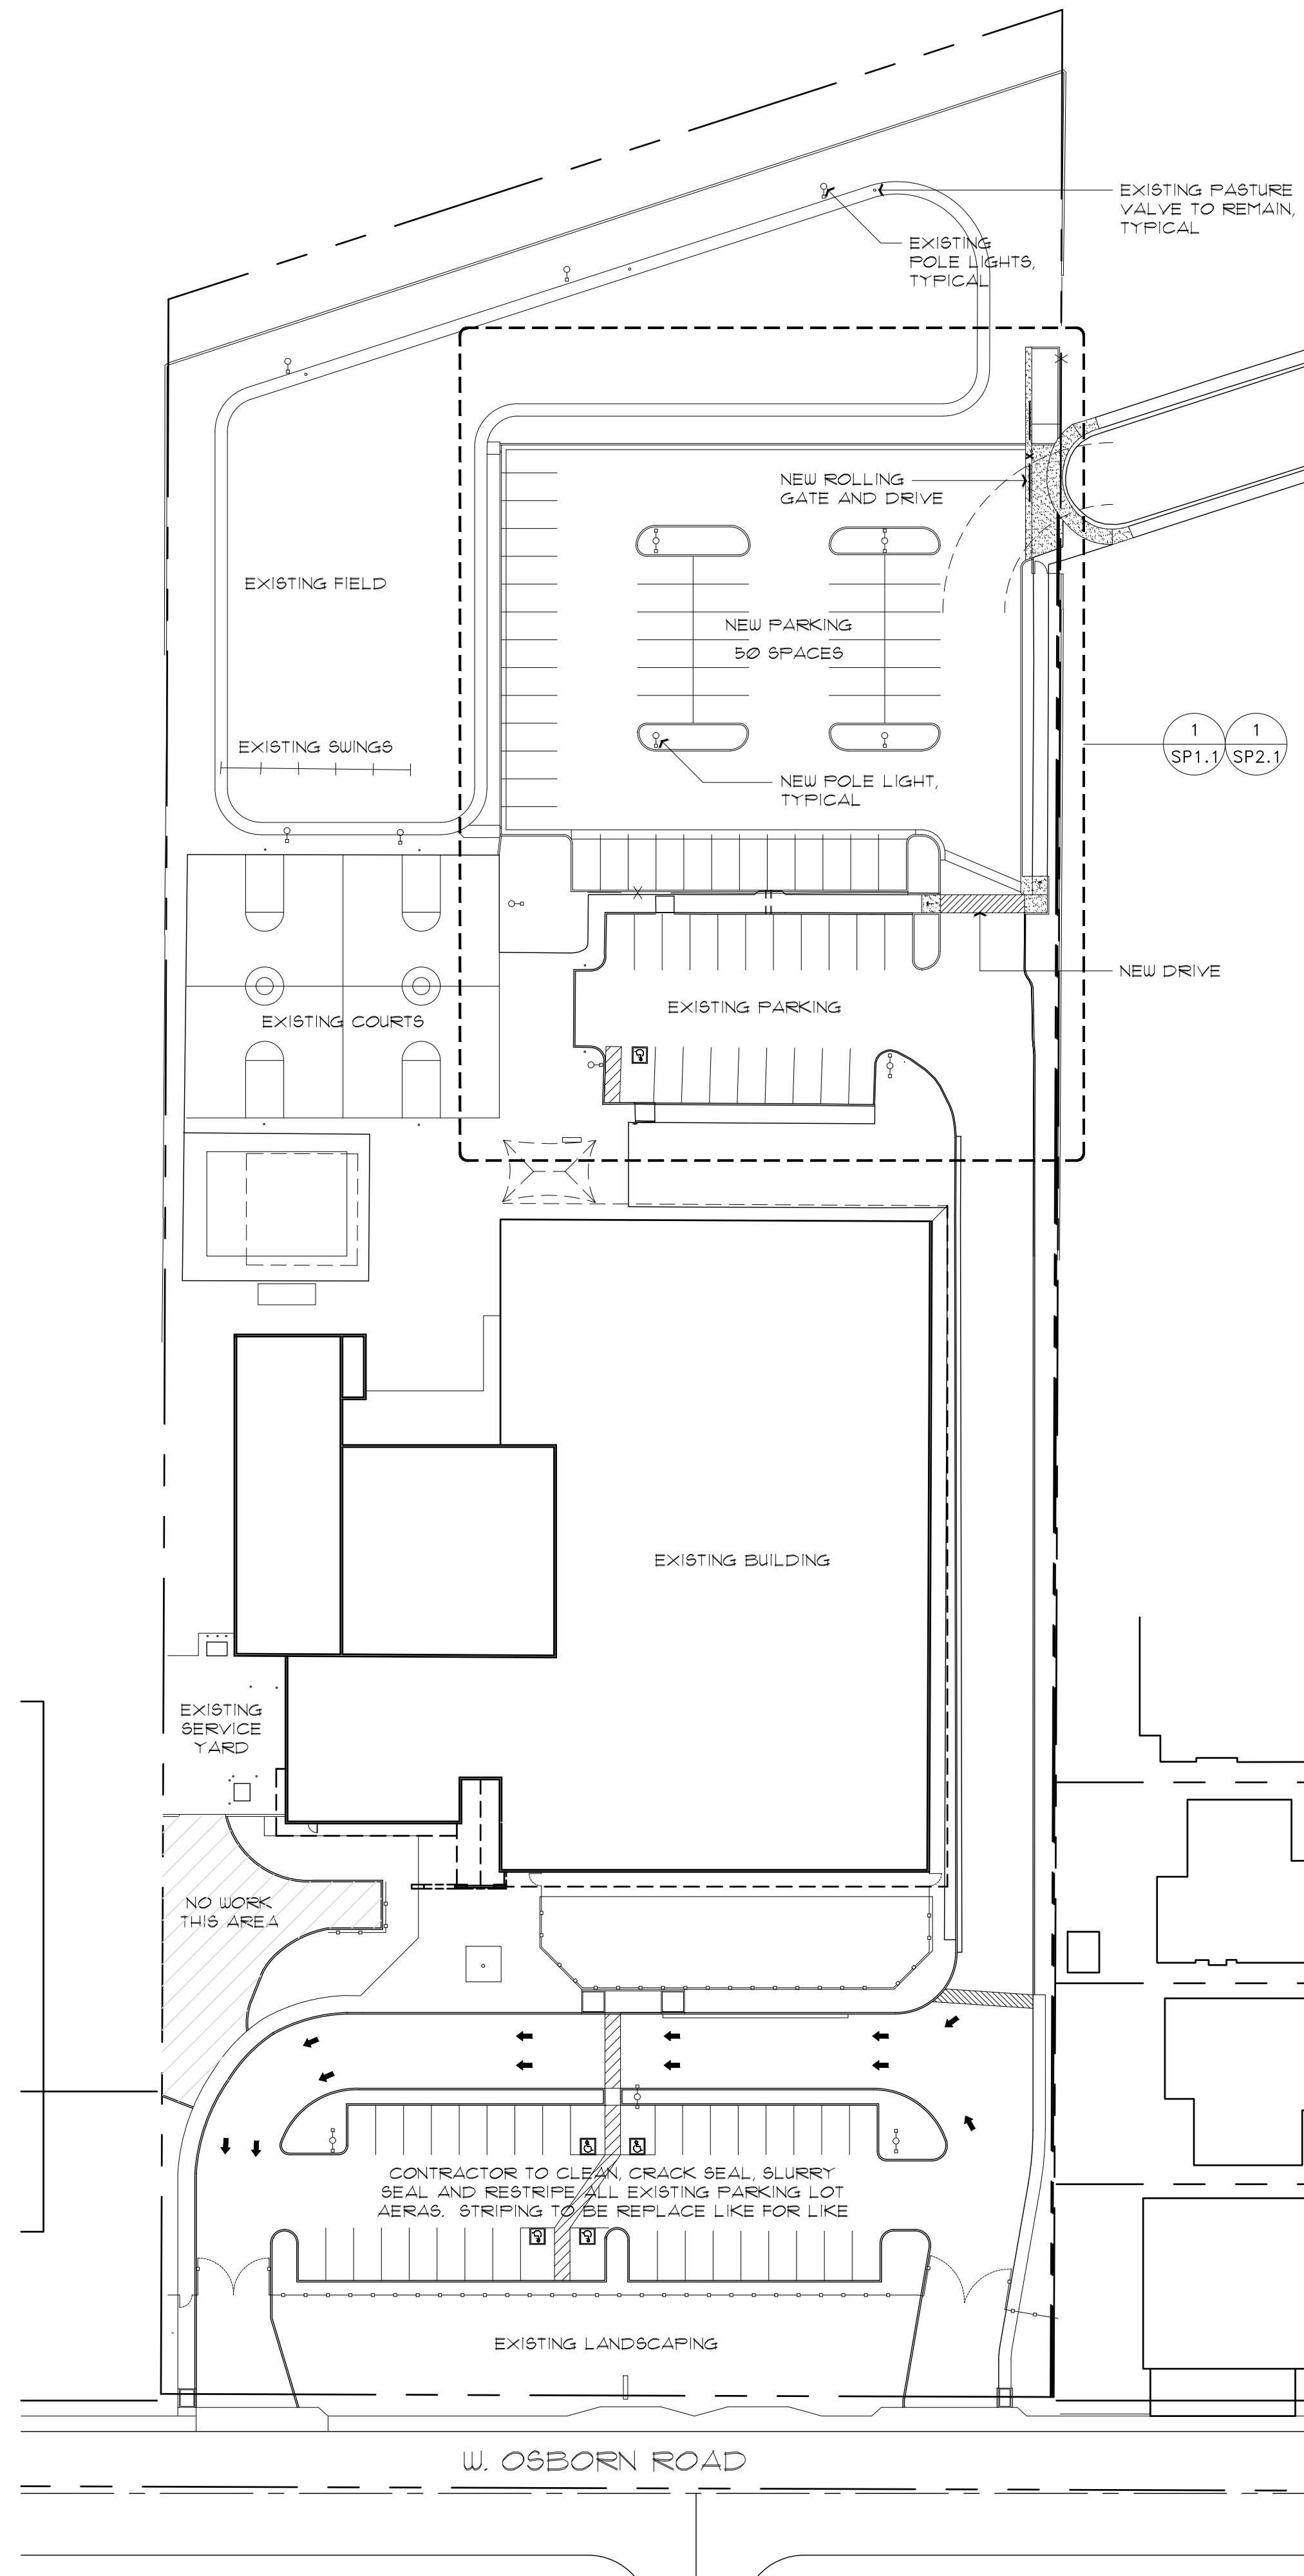

OVERALL SITE PLAN

SCALE: 1" = 40'-0"



ISAAC ELEMENTARY
SCHOOL DISTRICT
4006 WEST OSBORN ROAD
PHOENIX, ARIZONA 85019
LELA ALSTON
NEW PARKING LOT



Revisions

Date

Project Number
7129-102

Date
10/19/2023

Drawn By
B/A

Checked By
B/A

OVERALL SITE PLAN

SP0.1

architecture.
design.
management.
adm group

2100 WEST 15TH STREET | TEMPE, AZ 85281 | 480.285.3800