


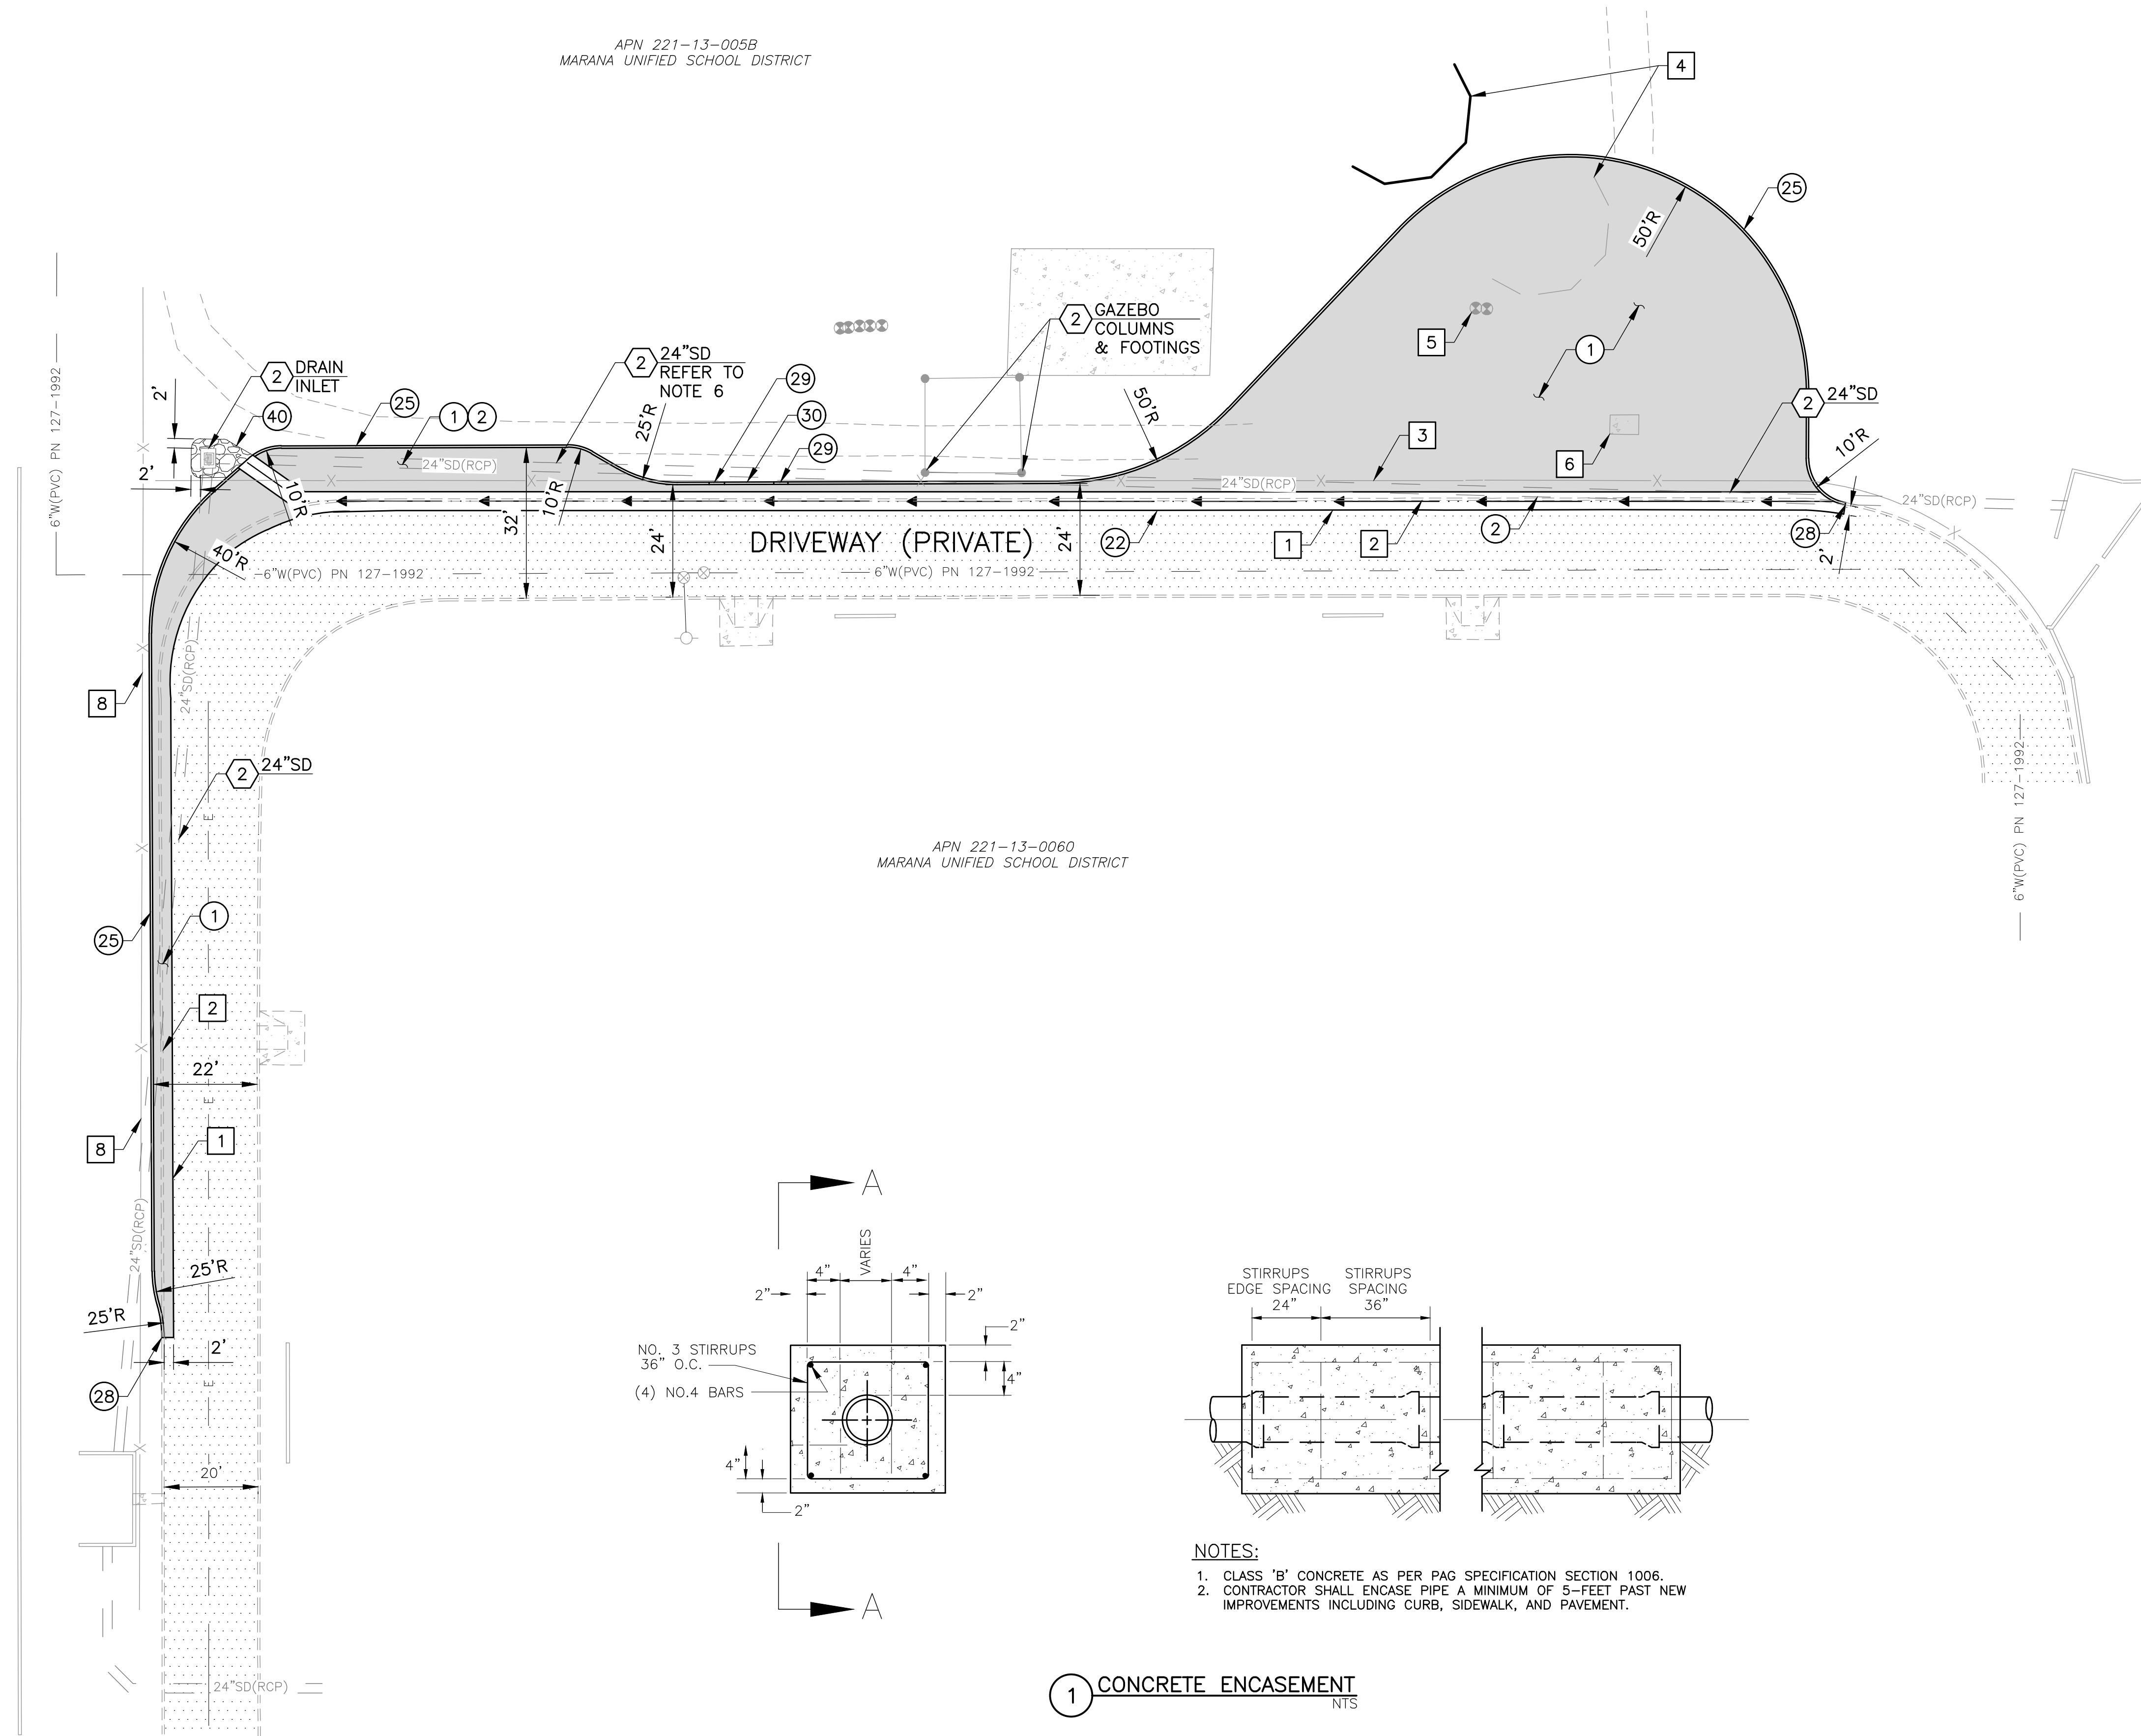


- | | REMOVAL NOTES |
|---|--|
| 1 | SAWCUT & REMOVE AC PAVEMENT FULL DEPTH |
| 2 | REMOVE CONCRETE CURB & GUTTER TO NEAREST JOINT |
| 3 | REMOVE CHAINLINK FENCE COORD LIMITS W/ OWNER |
| 4 | REMOVE/RELOCATE BASEBALL BACKSTOP COORDINATE WITH OWNER |
| 5 | REMOVE/RELOCATE IRRIGATION VALVES COORDINATE WITH OWNER |
| 6 | REMOVE AND CAP DRINKING FOUNTAIN |
| 8 | REMOVE AND REPLACE FENCE IN KIND AS REQUIRED DURING CONSTRUCTION |

- | CONSTRUCTION NOTES | |
|--------------------|--|
| ① | ASPH PVMT
MATCH EXST PVMT SECTION |
| ② | CONCRETE ENCASEMENT
DET 1, THIS SHEET |
| ②② | CONC VALLEY GUTTER
PAG STD DET 208 |
| ②⑤ | CONC VERT CURB, TYPE 2
PAG STD DET 209, H=6" |
| ②⑧ | CONC CURB, NEW TO EXST CONNECTION
PAG STD DET 211 |
| ②⑨ | CONC CURB TERMINAL SECTION
PAG STD DET 212 |
| ③⑩ | CONC HEADER
PAG STD DET 213 |
| ④① | RIPRAP W/FILTER FABRIC
D50=6", DEPTH=12"
DIMENSIONS PER PLAN |

- | REFERENCE NOTES |
|--------------------|
| 2 PROTECT IN PLACE |

- ## GENERAL NOTES
1. CONCRETE REMOVALS SHALL BE TO THE NEAREST JOINT. SAWCUTS ARE NOT ACCEPTABLE.
 2. PAVEMENT REMOVALS SHALL BE FULL DEPTH, TO THE BOTTOM OF ABC.
 3. ALL DIMENSIONS ARE MEASURED TO FACE OF CURB UNLESS OTHERWISE NOTED.
 4. EXISTING UTILITIES ARE SHOWN WITH BEST AVAILABLE INFORMATION. NOT ALL UTILITIES MAY BE SHOWN. CONTRACTOR SHALL VERIFY THE HORIZONTAL AND VERTICAL LOCATION OF ALL EXISTING UTILITIES PRIOR TO CONSTRUCTION.
 5. NO PARCEL OR BOUNDARY DATA WAS PROVIDED TO THE DESIGN TEAM. ALL IMPROVEMENTS SHALL OCCUR WITHIN THE LIMITS OF THE SCHOOL PROPERTY.
 6. CONTRACTOR SHALL CONCRETE ENCASE EXISTING 24" RCP STORM DRAIN DUE TO LIMITED COVER OR PROVIDE OTHER MEANS OF PROTECTION.
 7. A GEOTECHNICAL REPORT WAS NOT PROVIDED AS PART OF THIS PROJECT. THE CONTRACTOR SHALL DETERMINE EXISTING PAVEMENT SECTION PRIOR TO CONSTRUCTION AND MATCH.

CONTRACTOR SHALL VERIFY HORIZONTAL
AND VERTICAL LOCATION OF UTILITIES
PRIOR TO CONSTRUCTION

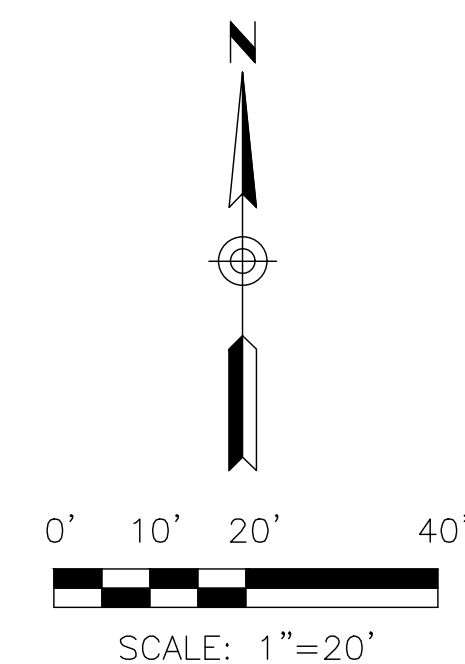

DIBBLE

177 NORTH CHURCH AVENUE,
SUITE 1000
TUCSON, AZ 85701
PHONE: 520.495.4065
www.dibblecorp.com




OWNER:
MARANA UNIFIED SCHOOL DISTRICT #6
11279 WEST GRIER ROAD
MARANA, AZ 85653
PHONE: 520.682.3243
www.maranausd.org

**QUAIL RUN ELEMENTARY
BUS DROP-OFF RELOCATION**
4600 W CORTARO FARMS ROAD, TUCSON, AZ 85742

CIVIL IMPROVEMENTS

Issued for	Rev.	Date
------------	------	------

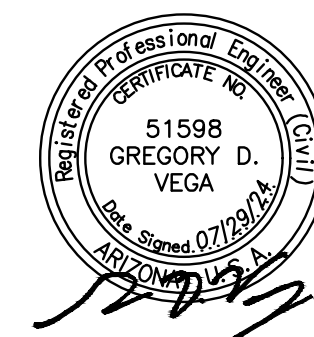

Project No. 1024081


Designed:	Drawn:	Checked:
—	JHL	TS

Drawing Title
**DEMOLITION &
SITE PLAN**

Dwg No.


C2.1

FILE:1\2024\1024081_MUSD_Quail_Run_Bus_Relocation\CAD\24081-C3.x-GRAD.dwg DATE:7/29/2024 TIME:11:06 AM (by:tristram.stevens)

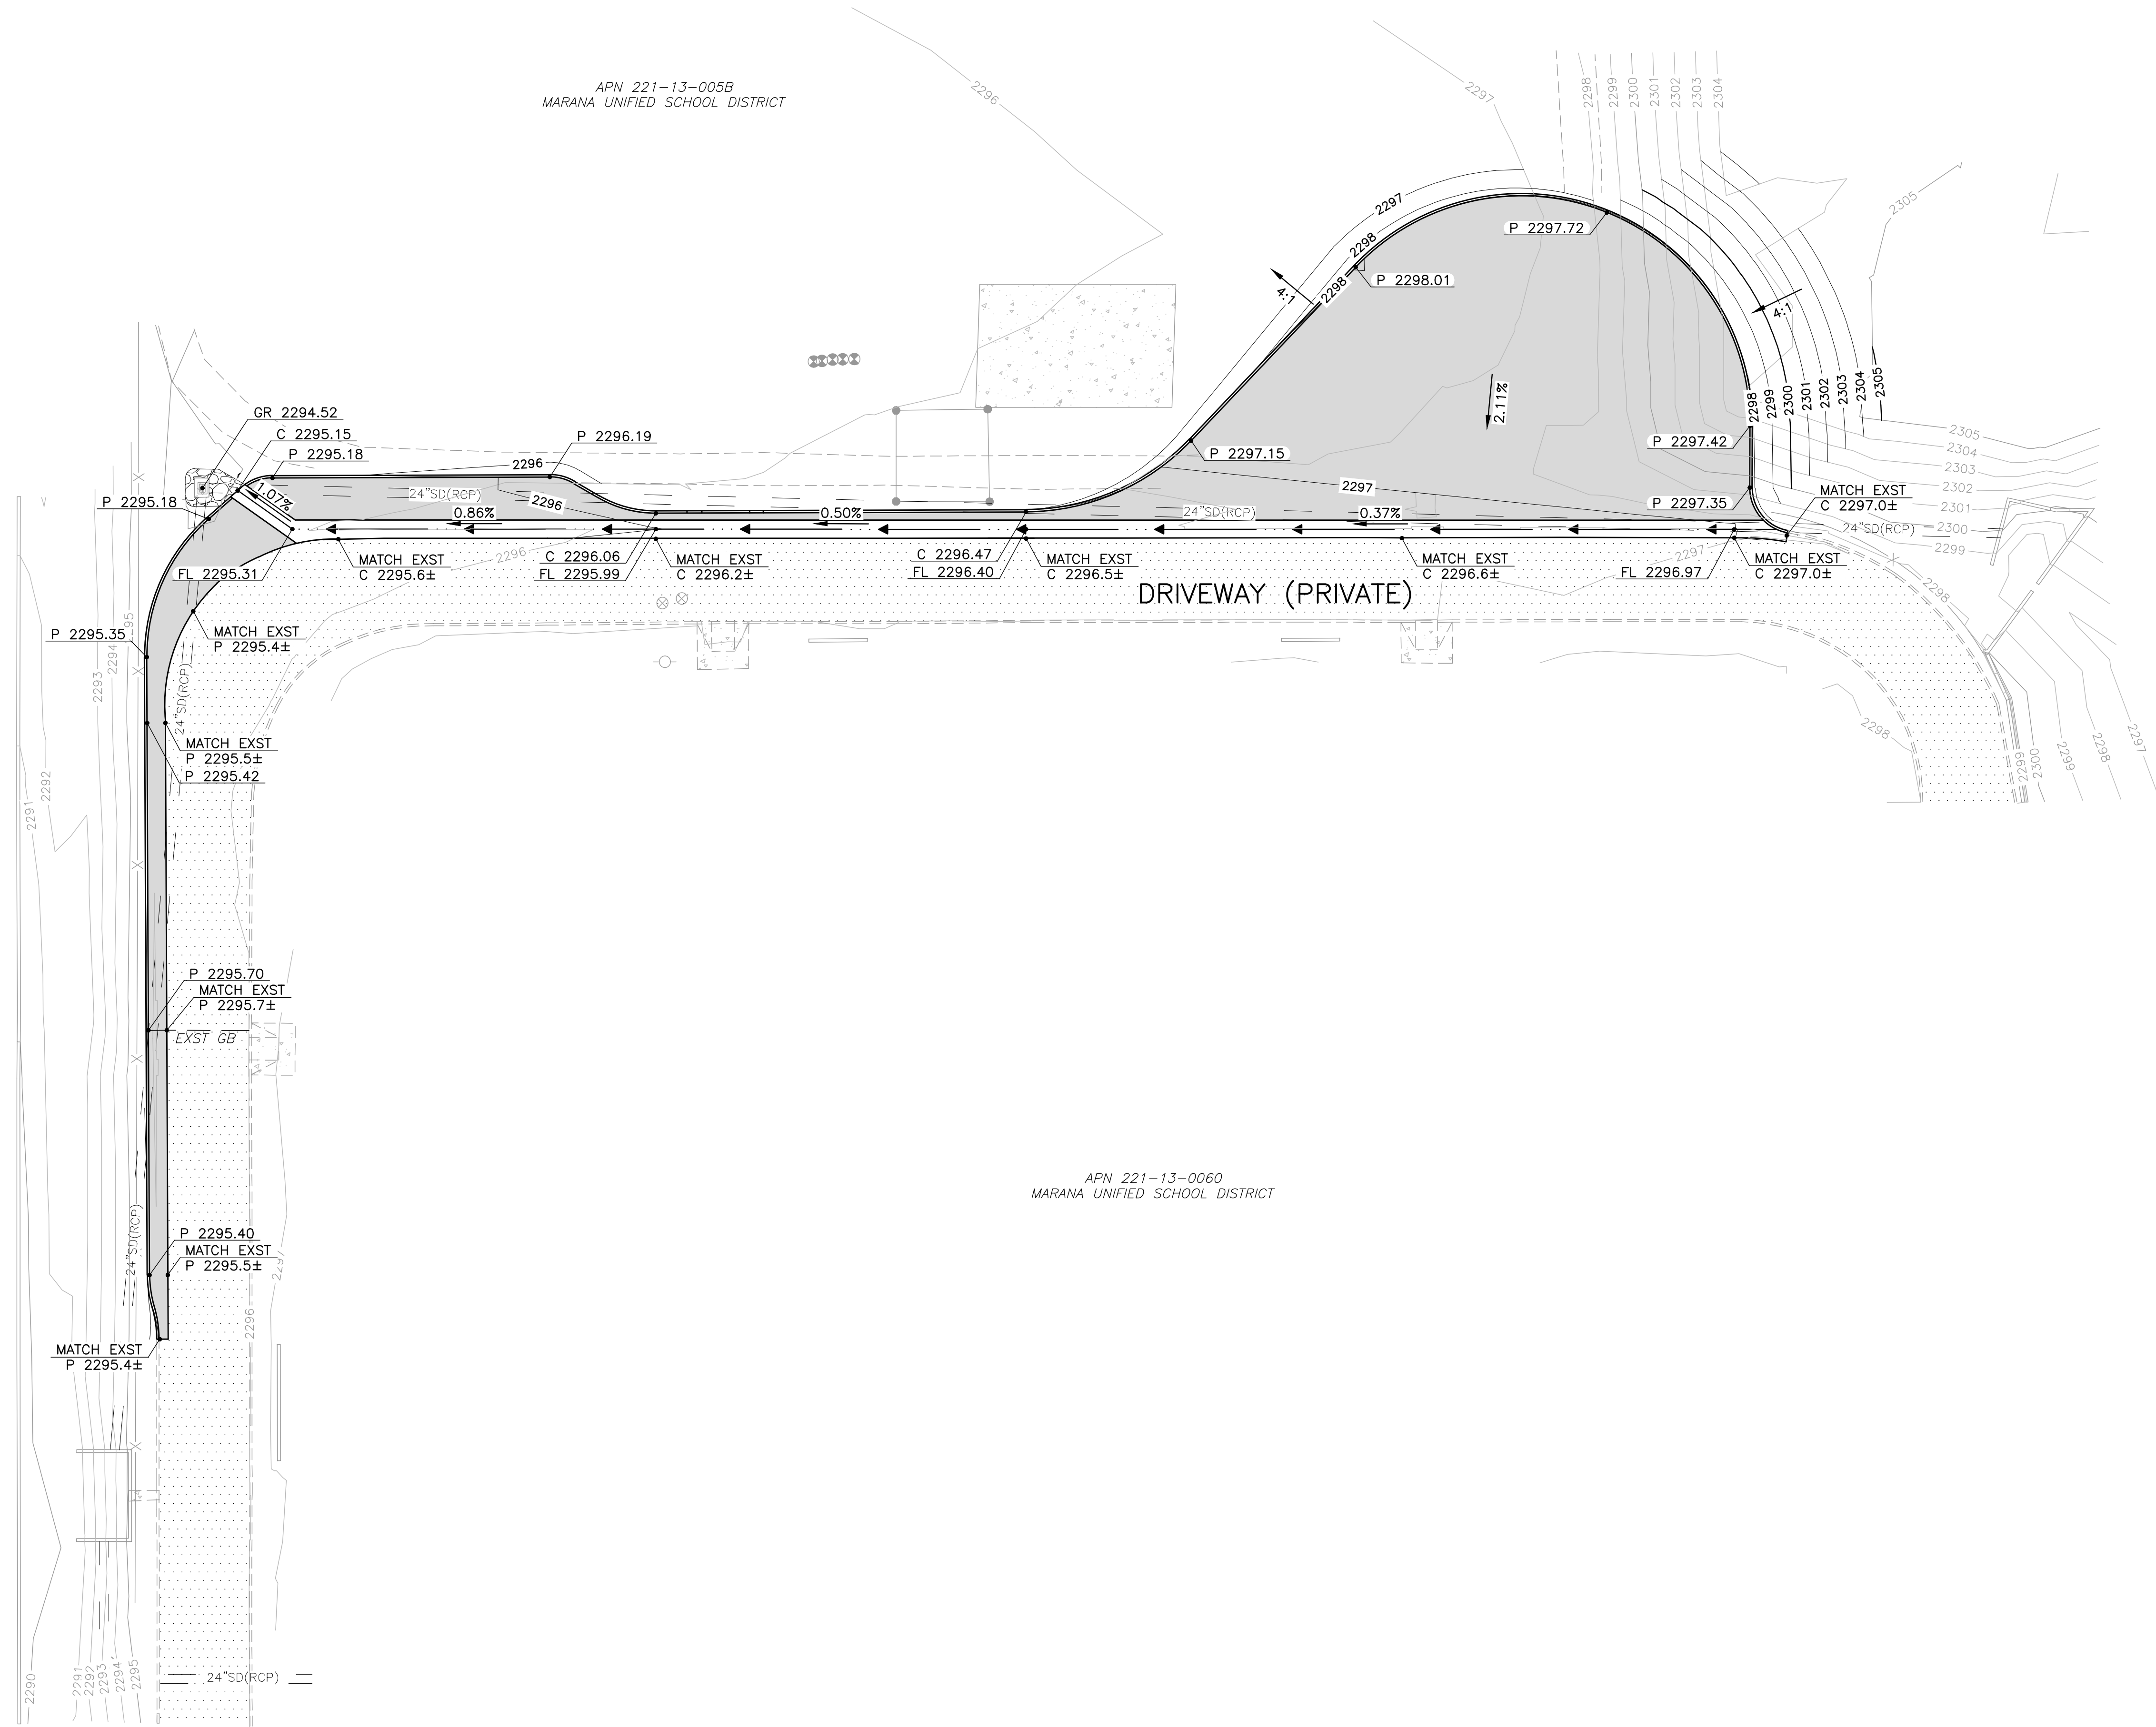

LEGEND	
	SURFACE FLOW DIRECTION
	GRADE BREAK
	FLOW LINE
	HIGH POINT
	LOW POINT
	CONCRETE SPOT GRADE
	FINISHED GRADE
	FLOW LINE SPOT GRADE
	PAVEMENT SPOT GRADE
	TOP OF CURB SPOT GRADE
	GUTTER SPOT GRADE
	EXISTING SPOT GRADE
	EXISTING MAJOR CONTOUR
	EXISTING MINOR CONTOUR
	NEW MAJOR CONTOUR
	NEW MINOR CONTOUR

- GENERAL NOTES**
- ALL TOP OF CURBS ARE 6" ABOVE PAVEMENT ELEVATION UNLESS OTHERWISE NOTED.
 - ALL UTILITY SURFACE FEATURES SHALL BE ADJUSTED TO FINISH GRADE INCLUDING BUT NOT LIMITED TO UTILITY BOXES, VALVES, METER BOXES, VAULTS, MANHOLES, BACKFLOWS, GRATES, ETC.
 - ALL NEW SIDEWALK, PAVING AND OTHER HARDSCAPE FEATURES SHALL MATCH IN WITH EXISTING ADJACENT GRADES.
 - ALL SIDEWALK AND ADA ROUTES SHALL BE CONSTRUCTED WITH 5% MAX SLOPE IN THE DIRECTION OF TRAVEL AND 2% MAX CROSS SLOPE.

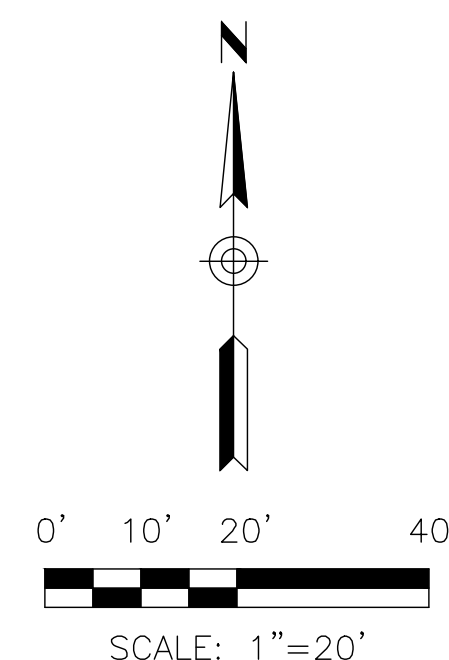

DIBBLE


177 NORTH CHURCH AVENUE,
SUITE 1000
TUCSON, AZ 85701
PHONE: 520.495.4065
www.dibblecorp.com

OWNER:
MARANA UNIFIED SCHOOL DISTRICT #6
11279 WEST GRIER ROAD
MARANA, AZ 85653
PHONE: 520.682.3243
www.maranausd.org

**QUAIL RUN ELEMENTARY
BUS DROP-OFF RELOCATION**
4600 W CORTARO FARMS ROAD, TUCSON, AZ 85742


CIVIL IMPROVEMENTS

Issued for	Rev.	Date

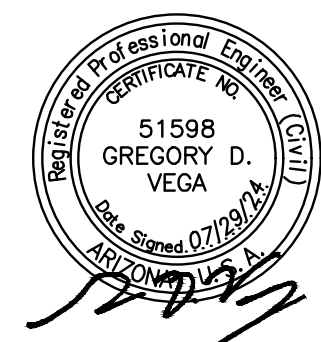


Project No. 1024081		
Designed: —	Drawn: JHL	Checked: TS
Drawing Title GRADING & DRAINAGE PLAN		
Dwg. No. C3.1		

FILE:1\2024\1024081_MUSD_Quail_Run_Bus_Relocation\CAD\24081-C4.x-HORZ.dwg DATE:7/29/2024 TIME:11:06 AM (by:tristram.stevens)

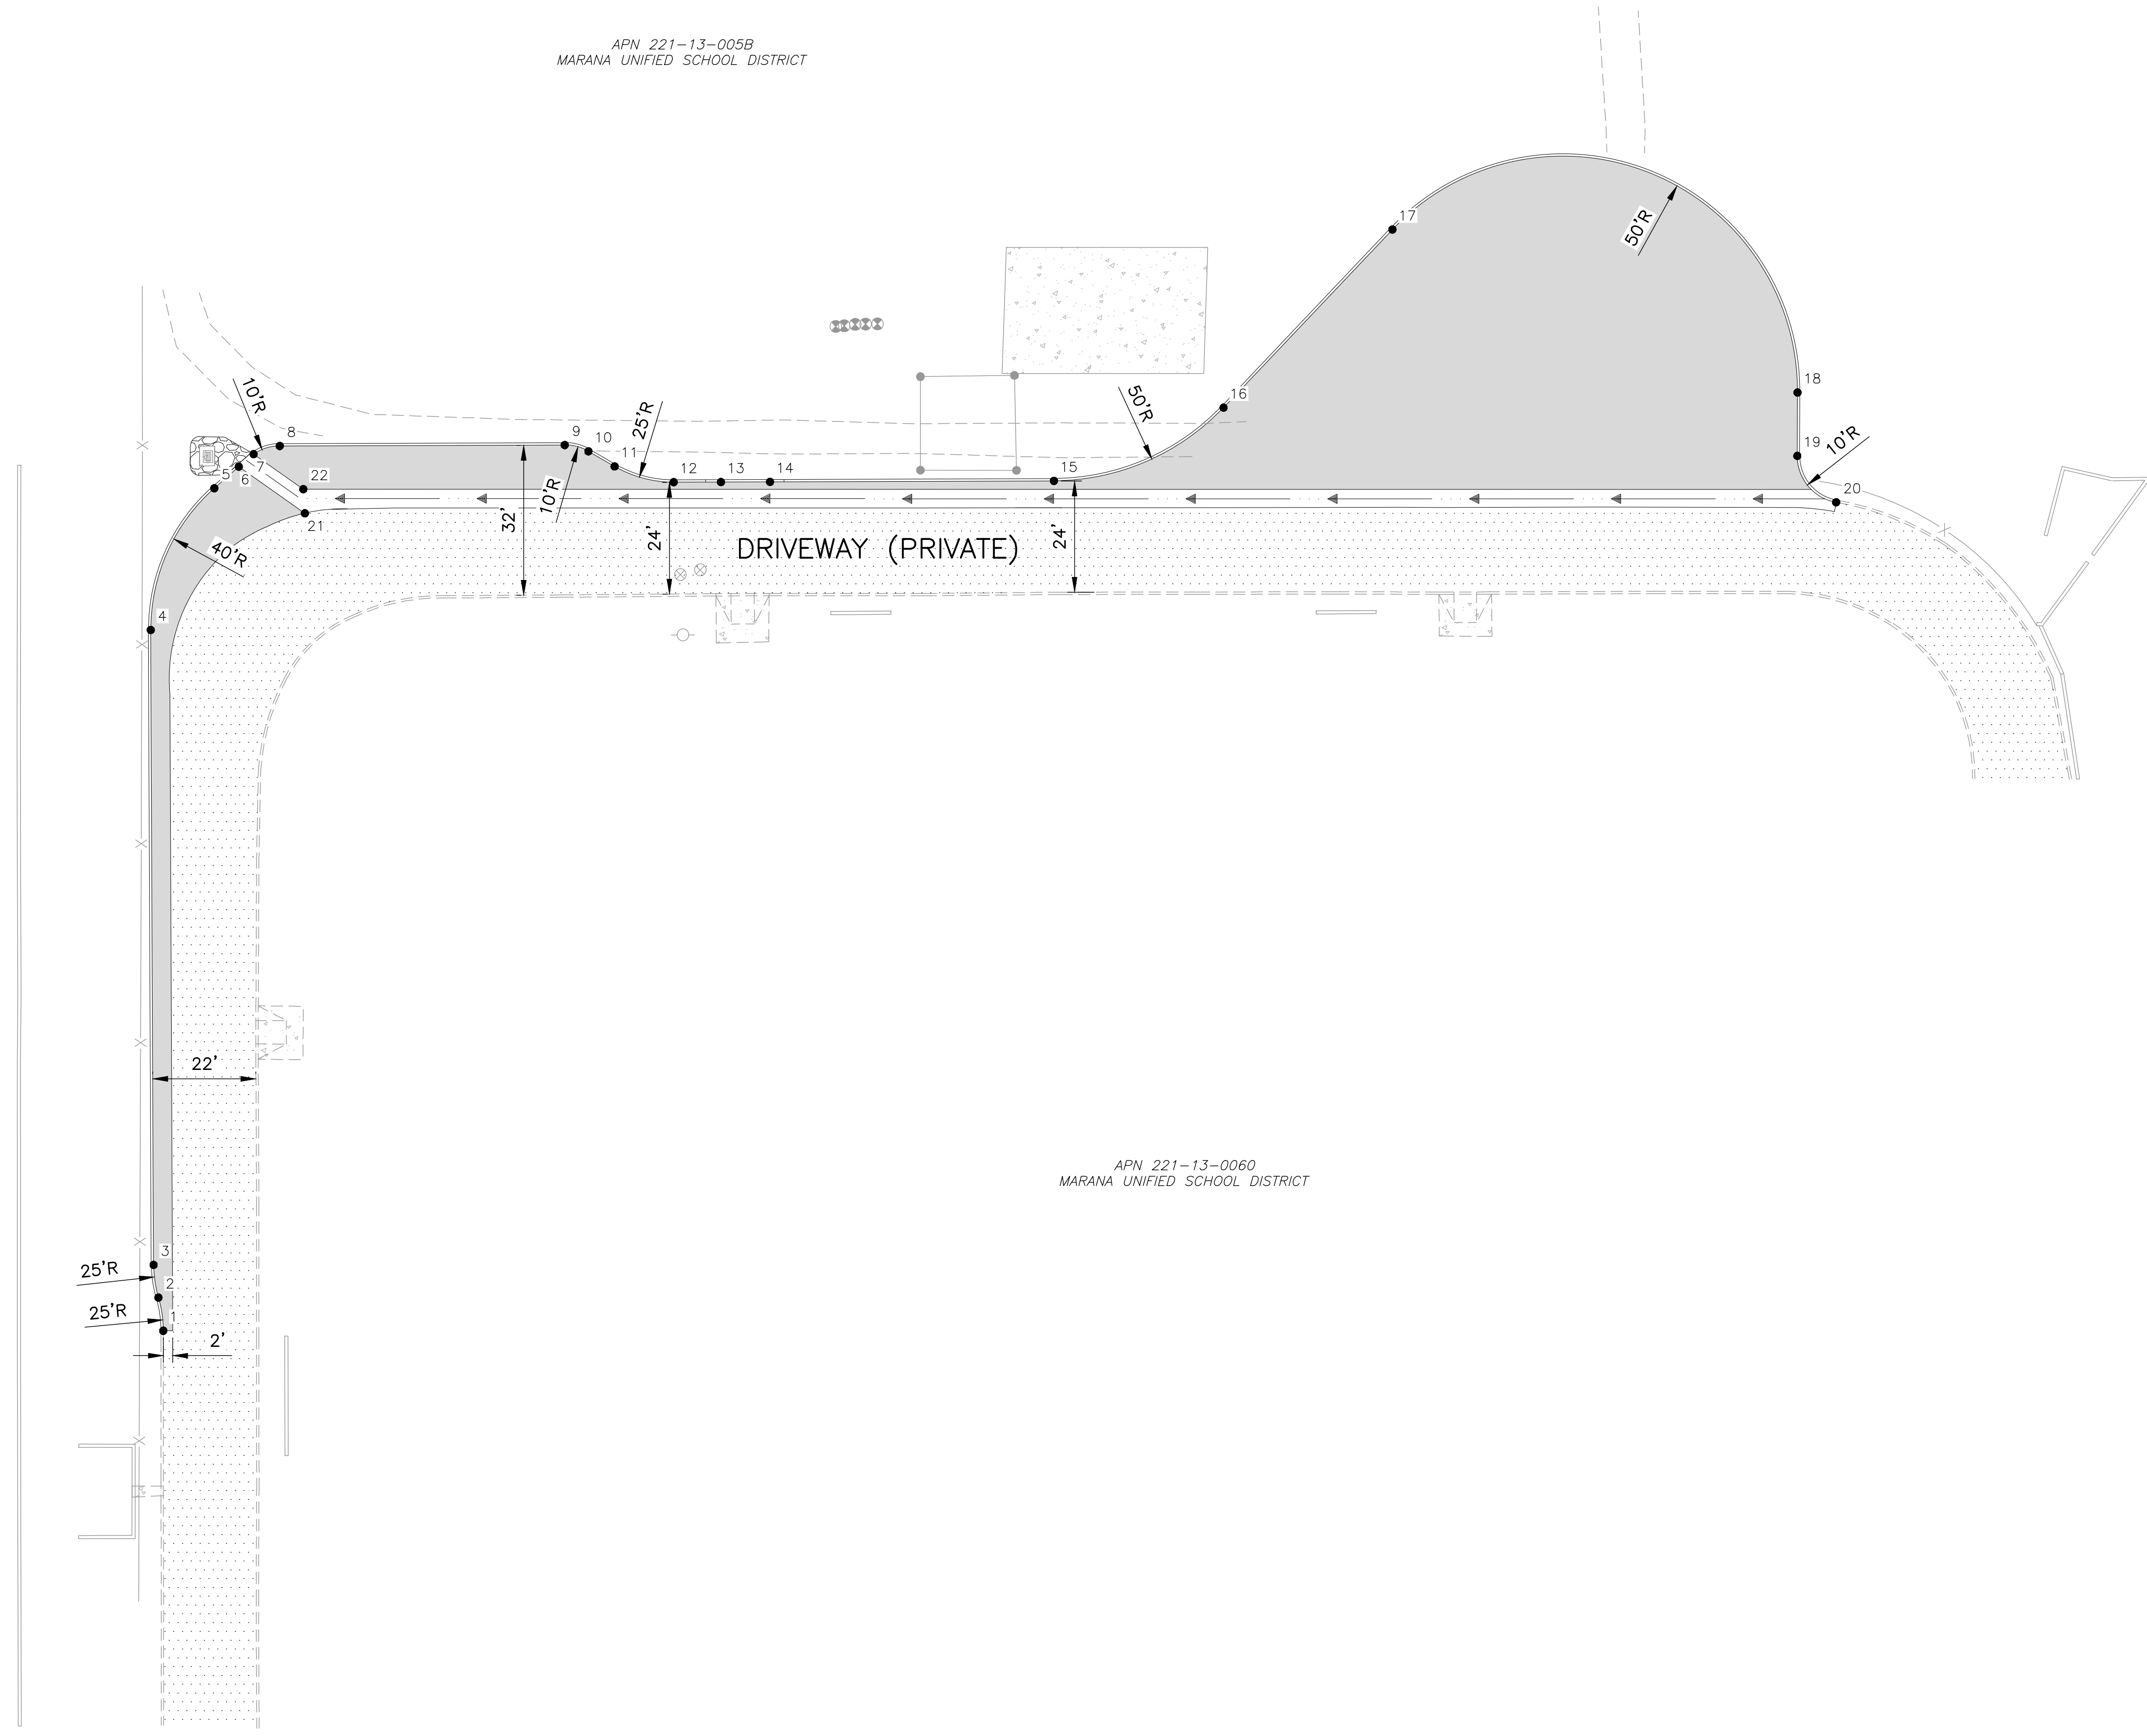

POINT DATA TABLE			
POINT NO.	GROUND NORTHING	GROUND EASTING	DESCRIPTION
1	496060.20	422544.67	CURB FACE PC
2	496067.26	422543.64	CURB FACE PRC
3	496074.24	422542.62	CURB FACE PT
4	496209.47	422542.01	CURB FACE PC
5	496239.64	422555.54	CURB FACE PT
6	496244.25	422560.77	VALLEY GUTTER
7	496246.92	422563.92	VALLEY GUTTER PC
8	496248.64	422569.49	CURB FACE PT
9	496248.86	422630.18	CURB FACE PC
10	496247.52	422635.22	CURB FACE PT
11	496244.29	422640.81	CURB FACE PC
12	496240.94	422653.39	CURB FACE PT
13	496240.98	422663.46	CURB TRANSITION
14	496241.01	422673.90	CURB TRANSITION
15	496241.23	422734.37	CURB FACE PC
16	496256.83	422770.50	CURB FACE PT
17	496294.77	422806.47	CURB FACE PC
18	496260.03	422892.75	CURB FACE PT
19	496246.55	422892.71	CURB FACE PC
20	496236.67	422900.98	CURB FACE PT
21	496234.33	422574.83	VALLEY GUTTER
22	496239.46	422574.50	VALLEY GUTTER

- GENERAL NOTES
- ALL DIMENSIONS AND COORDINATES ARE TO CENTER OF SURVEY MOUNMENTS, CENTER OF BLDG COLUMNS AND/OR FOUNDATION PIERS, FACE OF CURBS, FACE OF WALLS, EDGES OF CONCRETE SIDEWALKS, CENTER OF MANHOLE STRUCTURES & CLEANOUTS, AND CENTERLINE OF PIPES, UNLESS NOTED OTHERWISE ON THESE PLANS.
 - A SURVEY BENCHMARK WAS NOT PROVIDED BY THE CONTRACTOR AS PART OF THE SURVEY. COORDINATES PROVIDED ARE BASED UPON AUTOCAD FILE PROVIDED BY DIBBLE.

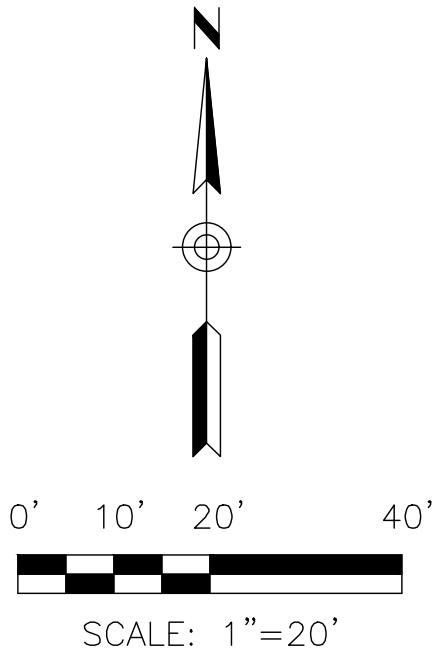

177 NORTH CHURCH AVENUE,
SUITE 1000
TUCSON, AZ 85701
PHONE: 520.495.4065
www.dibblecorp.com



OWNER:
MARANA UNIFIED SCHOOL DISTRICT #6
11279 WEST GRIER ROAD
MARANA, AZ 85653
PHONE: 520.682.3243
www.maranausd.org

QUAIL RUN ELEMENTARY
BUS DROP-OFF RELOCATION

4600 W CORTARO FARMS ROAD, TUCSON, AZ 85742

CIVIL IMPROVEMENTS

Rev. Date

Issued for



Project No. 1024081

Designed: - Drawn: JHL Checked: TS

Drawing Title
HORIZONTAL
CONTROL PLAN

Dwg No.

C4.1