


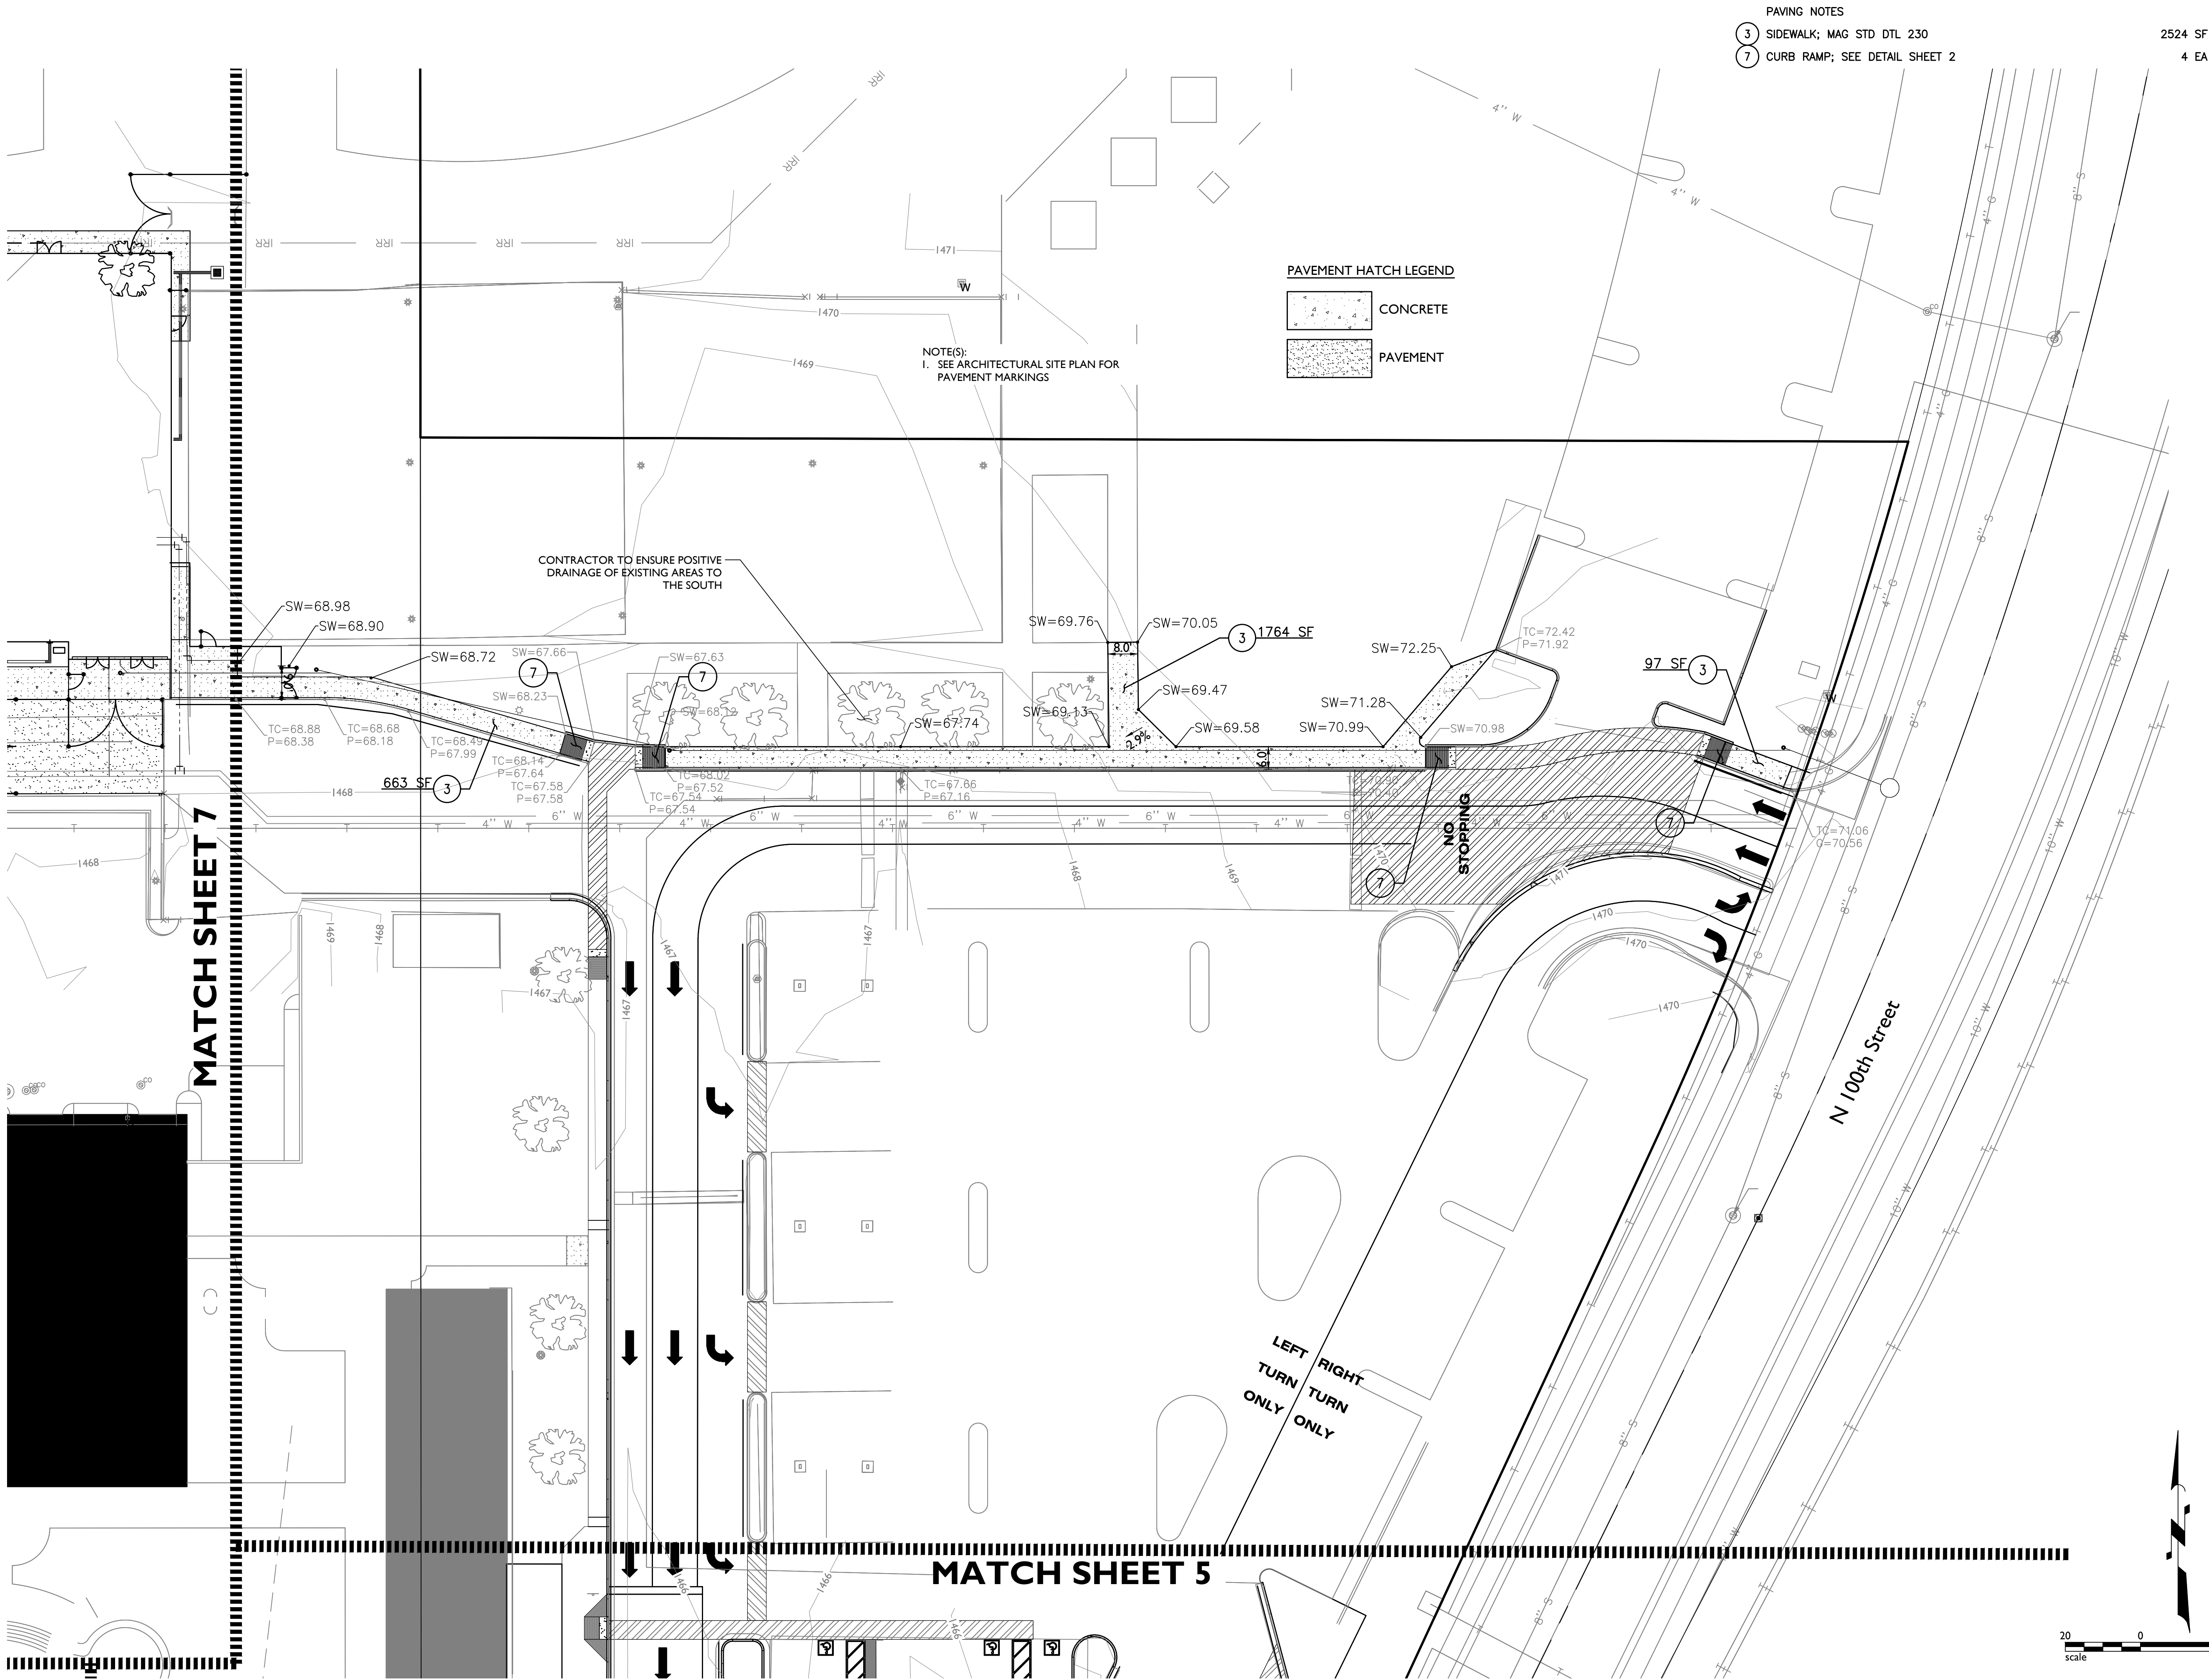

Scottsdale Unified School District No. 48

SUSD Cheyenne

Traditional School

Gym and Labs Addition

13636 N 100th St, Scottsdale, Arizona 85260

CLIENT CONTACT

Dennis J. J. Roehler 480.484.8503 t
9288 E. San Salvador Dr. 480.415.8564 m
Scottsdale, Arizona droehler@susd.org
85258

PROJECT NO. 2017_037

DATE OF ISSUE 07.14.2017

REVISION NO. 1

DATE 08.01.2017

QUALITY ASSURANCE 08.01.2017

CITY COMMENTS 08.18.2017

PROJECT TEAM

DRAWN BY

PROJECT PHASE

permit set

SHEET CONTENTS

Paving & Grading Plan

4

SHEET NO.

C301