
REVIEWED BY: ST DRAWN BY:

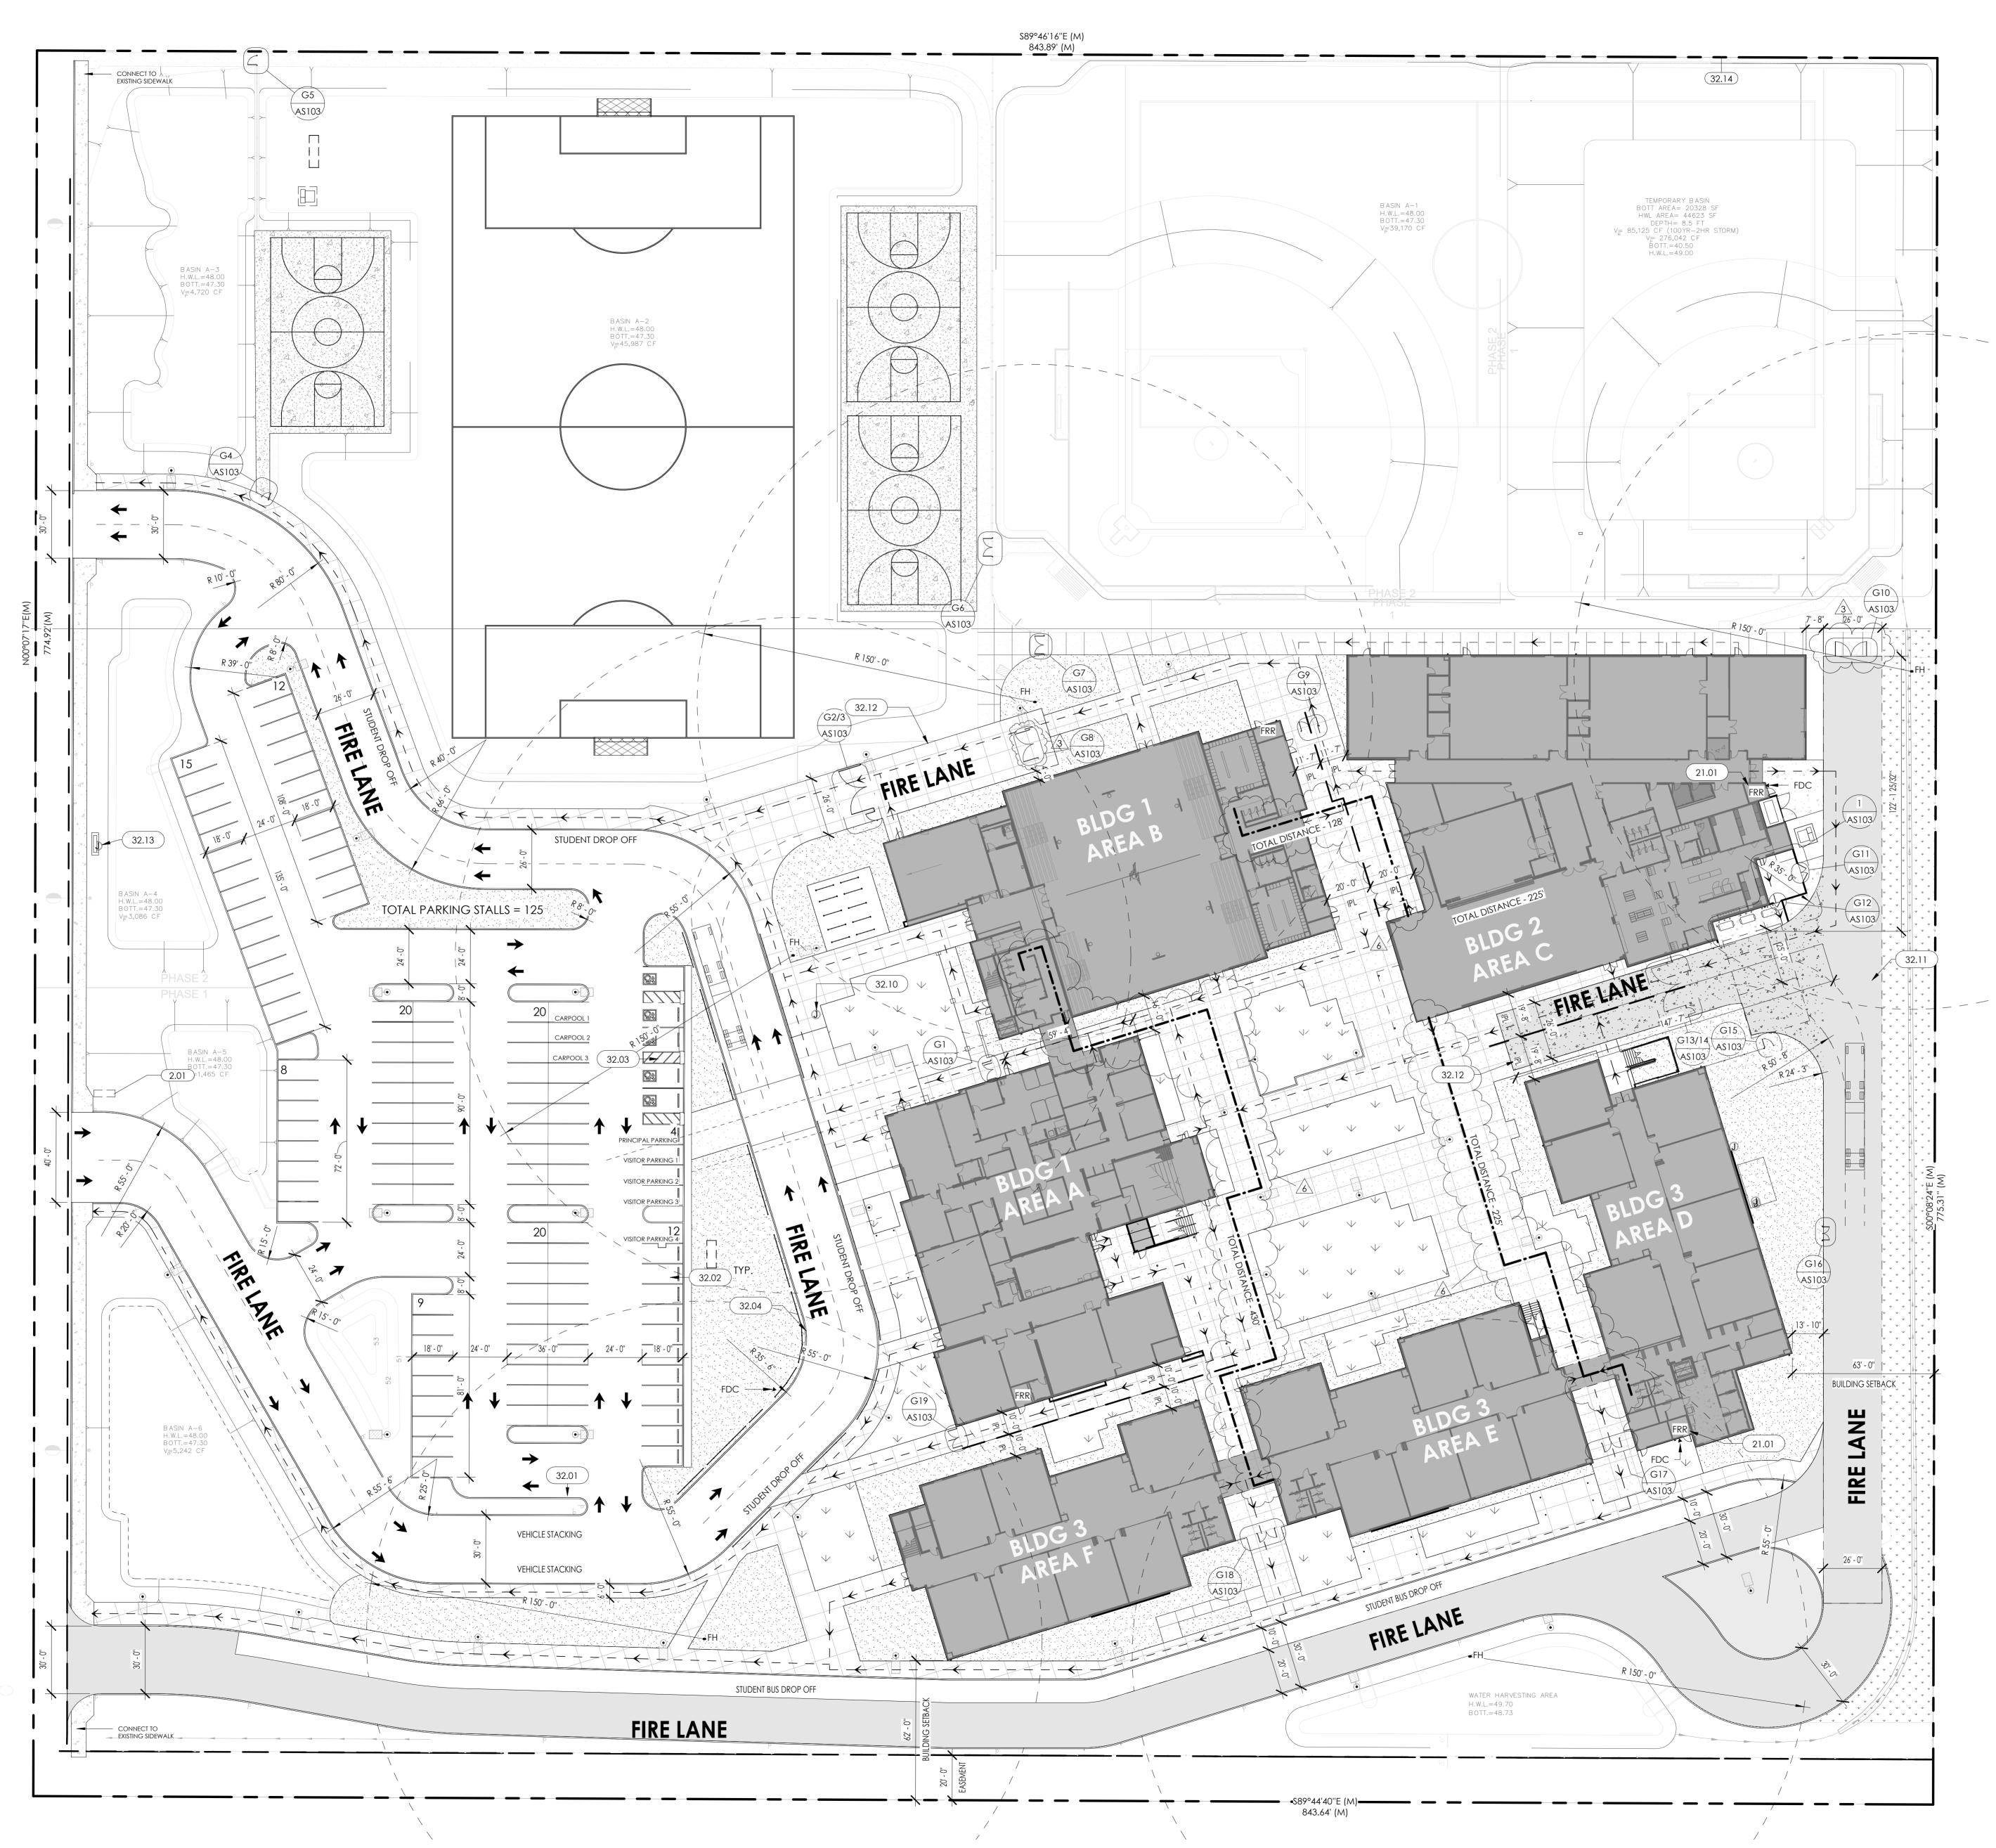

KEY NOTES

- 2.01 EXISTING MARQUEE TO BE RELOCATED. PROTECT FROM DAMAGE DURING REMOVAL. SEE ARCHITECTURAL SITE PLAN FOR NEW LOCATION.
- 21.01 FIRE RISER ROOM. 32.01 NEW 6" VERTICAL CURB. REFER TO CIVIL PLANS & DETAILS.
- 32.02 NEW PARKING STALL STRIPING PER CITY OF TEMPE REQUIREMENTS. 32.03 NEW HANDICAP PARKING STALL - STALL PAINTING & SIGNAGE PER CITY
- OF TEMPE REQUIREMENTES. 32.04 PROVIDE FIRE LANE CURB PAINTING, STENCILING AND SIGNAGE PER
- CITY OF TEMPE. 32.10 NEW FLAG POLE
- 32.11 ASPHALT FIRE LANE DRIVE
- 32.12 CONCRETE FIRE LANE DRIVE 32.13 EXISTING MARQUEE TO BE RELOCATED.
- 32.14 CHAIN LINK FENCE @ PORPERTY LINE. REFER TO LANDSCAPE FOR

SITE HATCHES & SYMBOLS

▲ FDC

o FGL PL FLAG POLE

□---□ WROUGHT IRON FENCING

FIRE LANE (ASPHALT)

CONCRETE PAVING

IMAGINARY PROPERTY LINE (IPL) $- \rightarrow - \rightarrow$ PEDESTRIAN EGRESS PATH TO PUBLIC WAY ACCESSIBLE ROUTE

TRAVEL PATH TO PLUMBING FIXTURE

FIRE LANE (CONCRETE)

PLAN NORTH

SITE PLAN - OVERALL

1" = 30'-0"

1ST FLR KEY PLAN

BUILDING 2