

- 23 - New Curb & Gutter - 123 LF
- 25 - Asphalt Repair - 491 SF
- 49 - Slurry Existing - 1,670 SY
- 50 - Remove/Repair Existing as req. - 1,670 SY

PRIOR TO PERFORMING ANY

40 CONDUITS INDICATED ON THIS  
OF 24" BELOW FINISHED GRADE.  
NOT CONDUIT, PROVIDE 1" MINIMUM

50 INTERIOR METER ROOM, REFER TO ONE LINE

NE DIAGRAM, ELECTRICAL CONTRACTOR TO  
30' AS REQUIRED FOR NEW ELECTRICAL  
USE TO 150% CONSTRUCTION AND MATCH TIE

R BY APS, REFER TO ONE LINE DIAGRAM.

1 SAME LOCATION, RECONNECT ALL EXISTING  
E DIAGRAM AND PANEL SCHEDULE FOR



**Architectology**  
ARCHITECTURE - FACILITIES -  
C.M.  
5329 N. 7TH AVE., #101  
PHOENIX, ARIZONA 85013  
602.347.5226



**TENANT IMPROVEMENTS**  
**PHOENIX UNION HIGH SCHOOL DISTRICT**  
**4520 BUILDING**  
4520 NORTH CENTRAL AVENUE  
PHOENIX, ARIZONA 85012

DATE: PERMIT SET - 04.17.20

NO.	DATE	COMMENT	REVISIONS

© 2020 - All designs, details, graphics and written material  
illustrated herein constitute the original unpublished  
work of the Architect and may not be copied, published,  
reproduced electronically or by any other means, used  
on other projects for construction or recording without  
the written consent of the Architect. All rights reserved.

DRAWING TITLE


**ELECTRICAL**  
**SITE PLAN**

DRAWING NUMBER

**E1.0**

**Bowie Tiglas**  
**Engineering Inc.**  
Consulting Engineers  
Phone: 602.262.2000  
24029 N. 10TH AVENUE  
Suite 100  
Phoenix, AZ 85028

WTE # 24107X

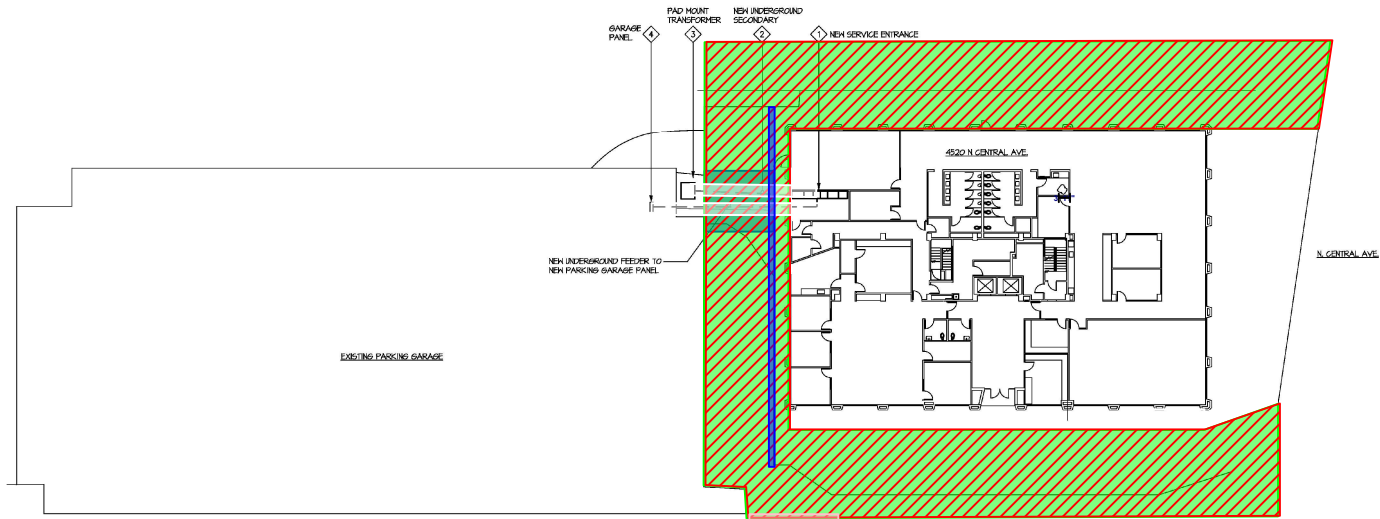

1 **ELECTRICAL SITE PLAN**  
SCALE: 1"=20'-0"



Bowie Tiglas Engineering Inc. expressly reserves its common law  
copyright & other property rights in these plans. All designs,  
information, data, plans, drawings and specifications are the property  
of Bowie Tiglas Engineering Inc. as instruments of service and may  
not be used for any other purpose without written consent of Bowie  
Tiglas Engineering Inc. No liability is assumed for deviations from  
these documents.