

 
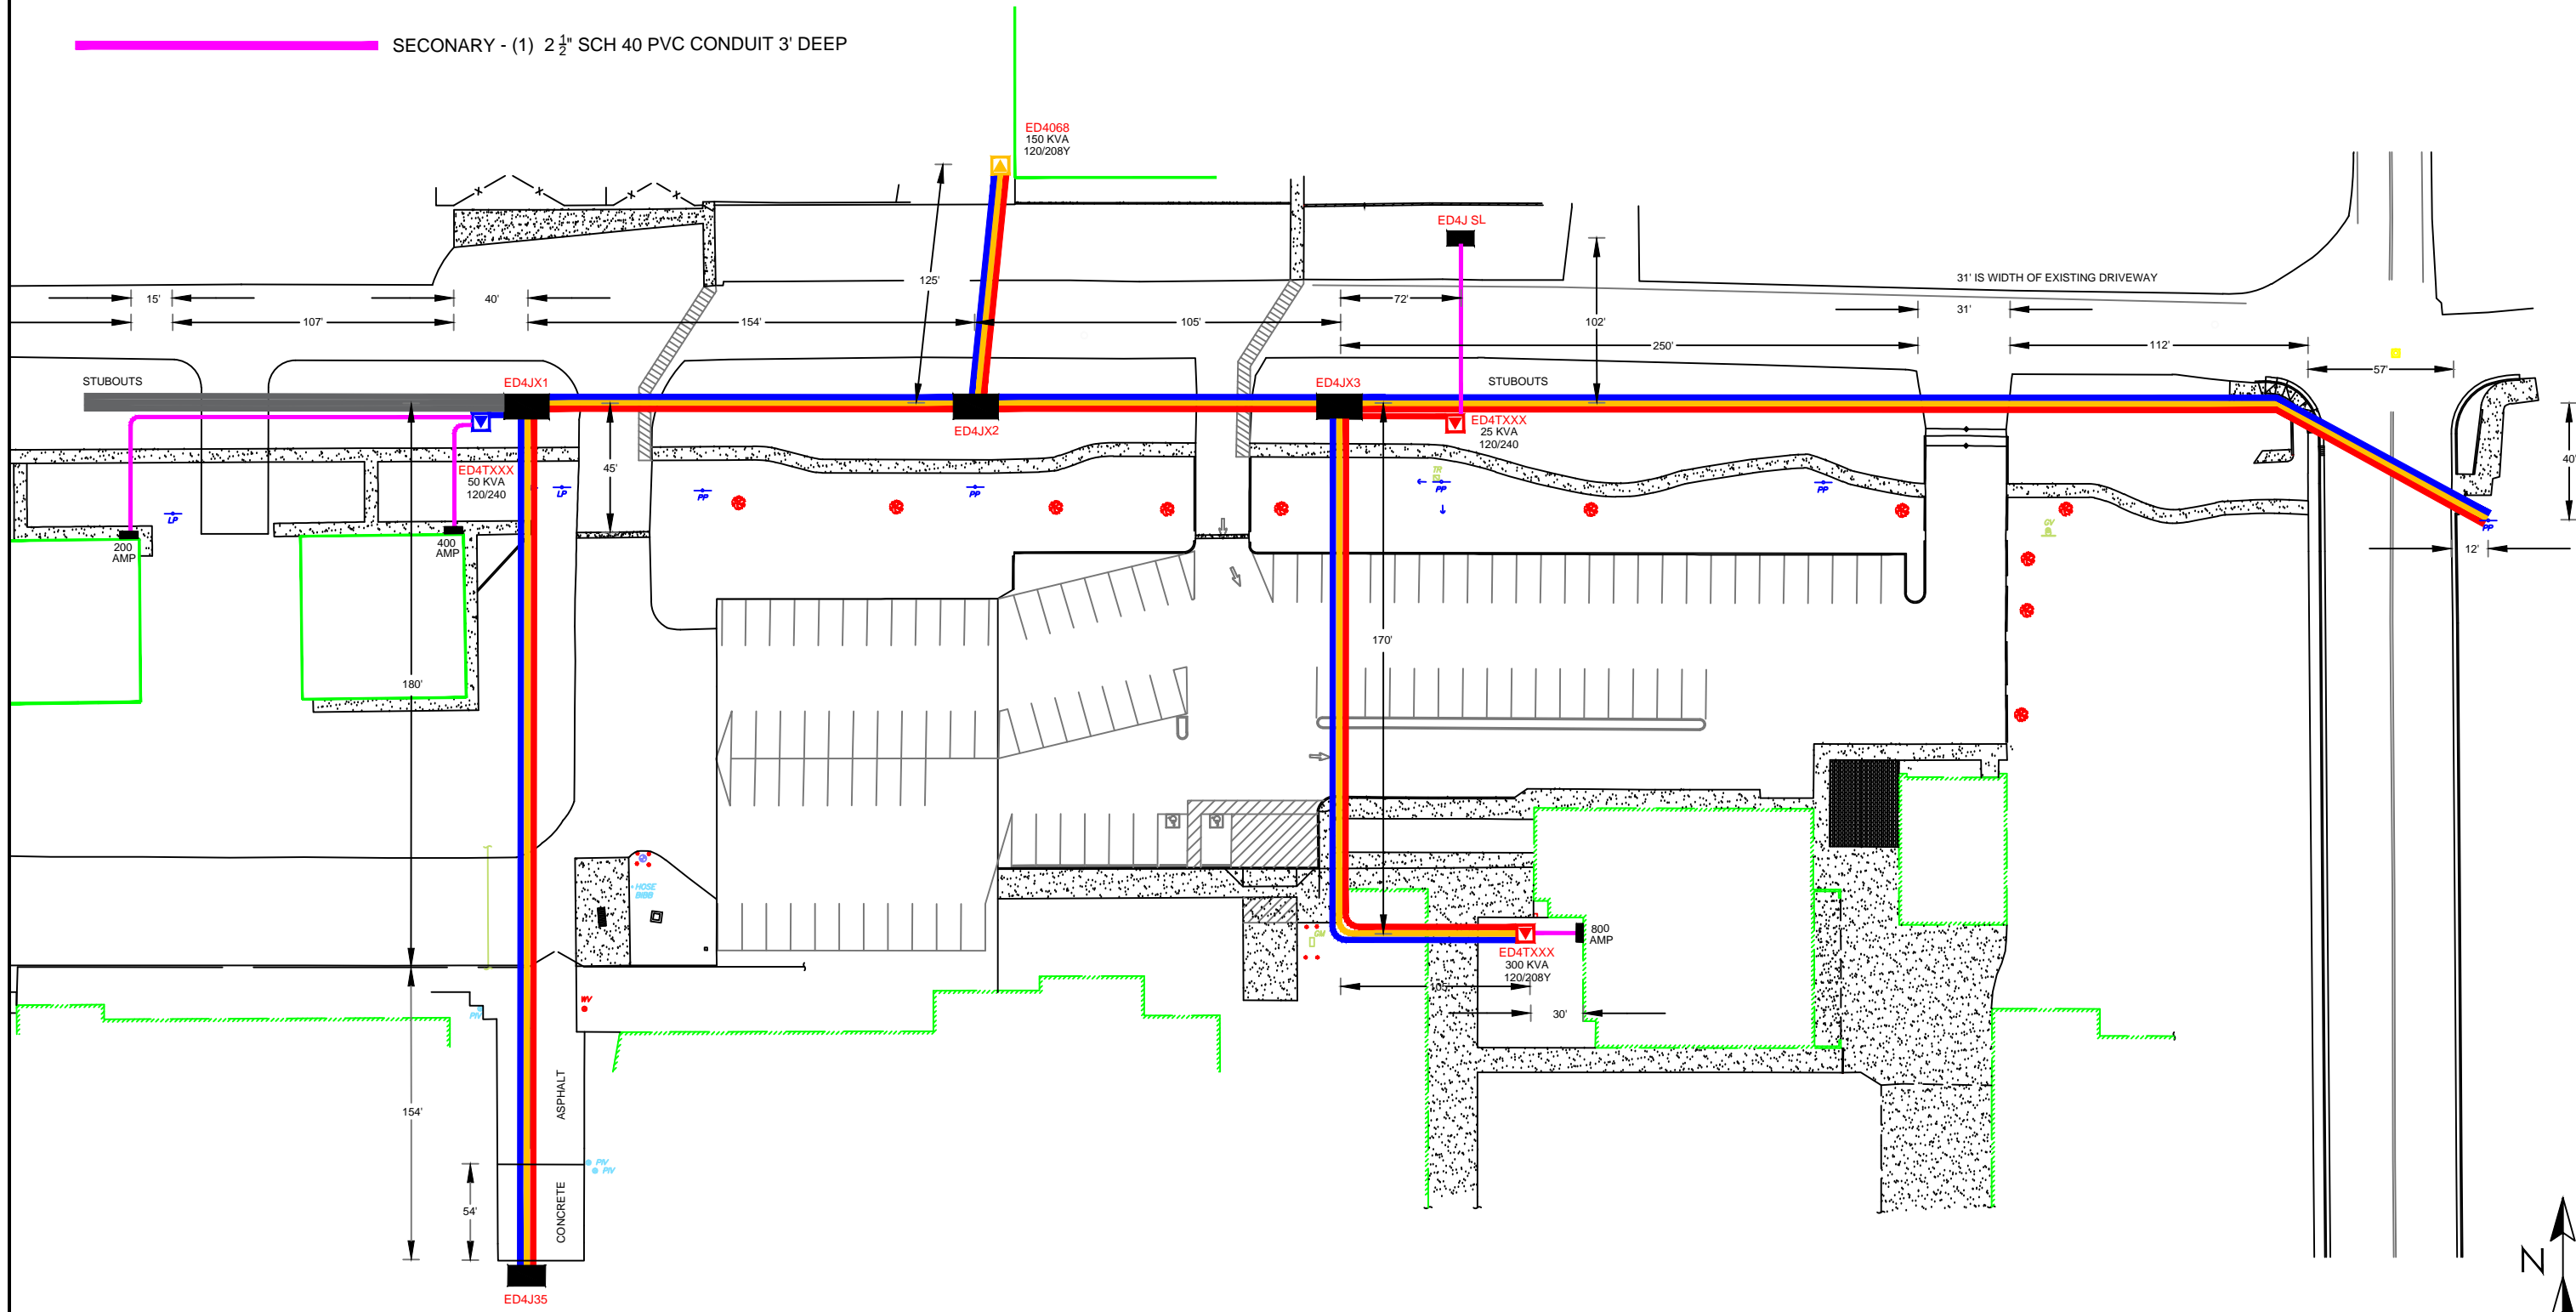



-  STUBOUTS - (3) 2 1/2" SCH 40 PVC CONDUIT 5' DEEP
-  A,B,C PHASE PRIMARY - (3) 2 1/2" SCH 40 PVC CONDUIT 5' DEEP
-  SECONDARY - (1) 2 1/2" SCH 40 PVC CONDUIT 3' DEEP



	ELECTRICAL DISTRICT #4 – Engineering	Date: 04-06-17
	CONSTRUCTION DRAWING	Dwg. No.
	TOLTEC SCHOOL TONTO ROAD EXPANSION 3315 N. Toltec Road Eloy, Arizona 85131	UT7R7S28-008
		1 of 1