




SECTION B-B (Looking West) HORZ. SCALE: I"=10' VERT. SCALE: I"=5'

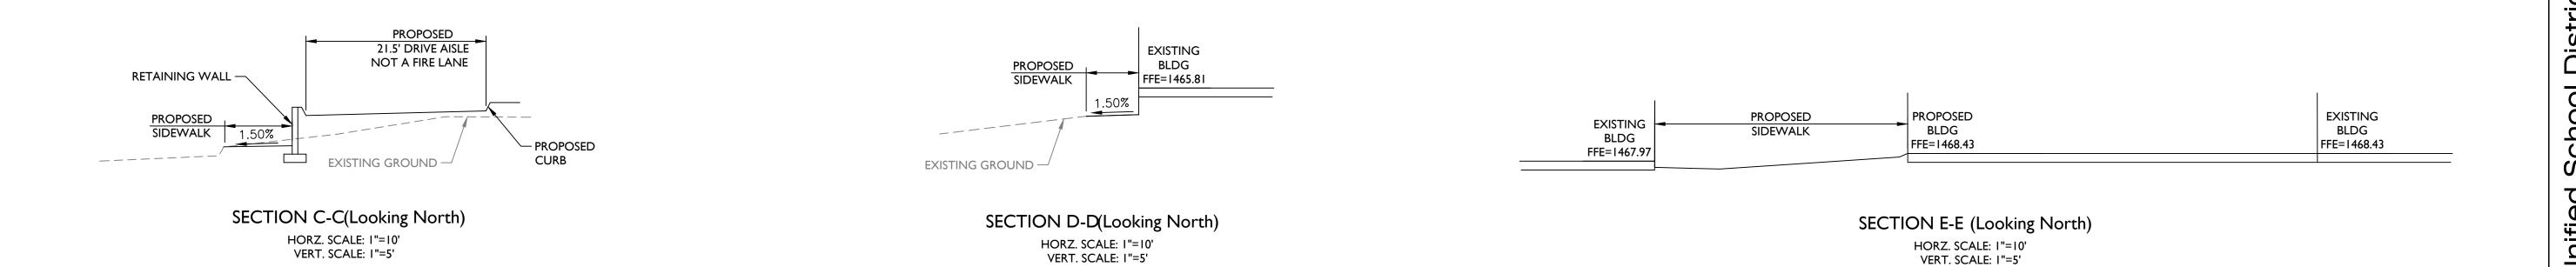

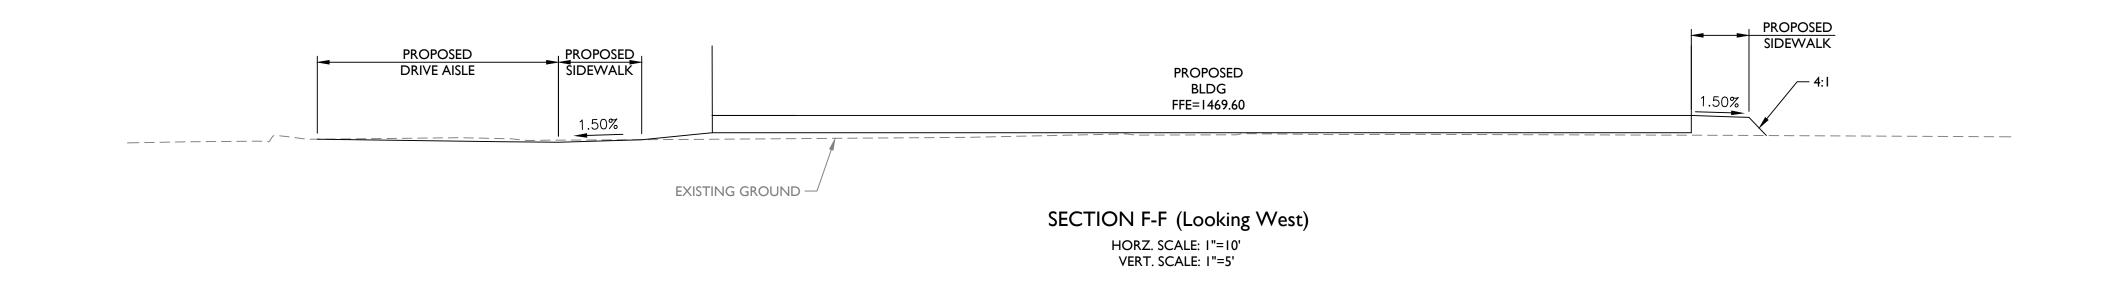

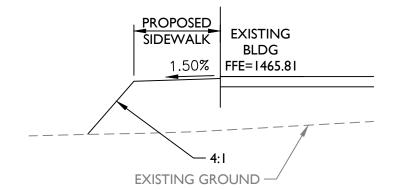

SECTION G-G(Looking North) HORZ. SCALE: I"=10' VERT. SCALE: I"=5'

HORZ. SCALE: 1"=10' VERT. SCALE: 1"=5'

AUXIER Expires: 12/31/2018 District No. Sottsdale Unified SUSD Che

2929 n central ave eleventh floor phoenix az 85012

bala.s@owp.com

602.257.1764 t

602.257.9029 f

www.owp.com

© 2015 this (hard copy or electronic) drawing is an instrument of service and the property of the Orcutt | Winslow Partnership and shall remain their property. The design professional shall not be responsible for any alterations, modifications or additions made to this drawing by any party other than the design professional. Use of this drawing shall be limited to the original site for which it was prepared and publication thereof is expressly limited to such use, re-use or reproduction. Unless otherwise agreed in writing, design professional reserves all copyright or other proprietary interest in this drawing, and it may not be re-used for any other purpose without the design professional's written consent. Publication by any method in whole or part is prohibited without the written permission of the design professional. Any information obtained or conclusions derived from this drawing shall be at the user's sole risk.

CLIENT CONTACT

85258

Dennis J. J Roehler 480.484.8503 t 9288 E. San Salvador Dr. 480.415.8564 m

Scottsdale, Arizona

PROJECT NO.

2017_037

DATE REVISION NO.

1 QUALITY ASSURANCE **08.01.2017** $\overline{2}$ CITY COMMENTS **08.18.2017**

DATE OF ISSUE

07.14.2017

PROJECT TEAM DRAWN BY

PROJECT PHASE

permit set

SHEET CONTENTS

Grading Sections

SHEET NO.

C305