


S. 225TH WAY SUBTOTAL		
TYPE:	QTY:	COST:
6" Vertical Curb	826 LF	
8" Sewer Line	---	---
Sewer Manholes	---	---
8" Water Line	427 LF	
Fire Hydrants	1 EA	
Asphalt - Local	1232 SY	
Thickened Edge	---	---
Sidewalk	3724 SF	
Catch Basin & Headwall	1 EA	
Storm Drain	45 LF	
Street Lights	4 EA	
Dry Utilities	826 LF	

SIGNAL BUTTE ROAD SUBTOTAL		
TYPE:	QTY:	COST:
6" Vertical Curb	861 LF	
8" Sewer Line	510 LF	
Sewer Manholes	1 EA	
12" Water Line	920 LF	
Fire Hydrants	2 EA	
Asphalt - Arterial	3681 SY	
Thickened Edge	860 LF	
Sidewalk	5166 SF	
Catch Basin & Headwall	1 EA	
Storm Drain	150 LF	
Street Lights	4 EA	
Dry Utilities	861 LF	

TOTAL OF COSTS & QUANTITIES		
TYPE:	QTY:	COST:
6" Vertical Curb	1687 LF	
8" Sewer Line	510 LF	
Sewer Manholes	1 EA	
8" Water Line	427 LF	
12" Water Line	920 LF	
Fire Hydrants	3 EA	
Asphalt - Local	1232 SY	
Asphalt - Arterial	3681 SY	
Thickened Edge	860 LF	
Sidewalk	8890 SF	
Catch Basin & Headwall	2 EA	
Storm Drain	195 LF	
Street Lights	8 EA	
Dry Utilities	1687 LF	
North Property Wall	408 LF	

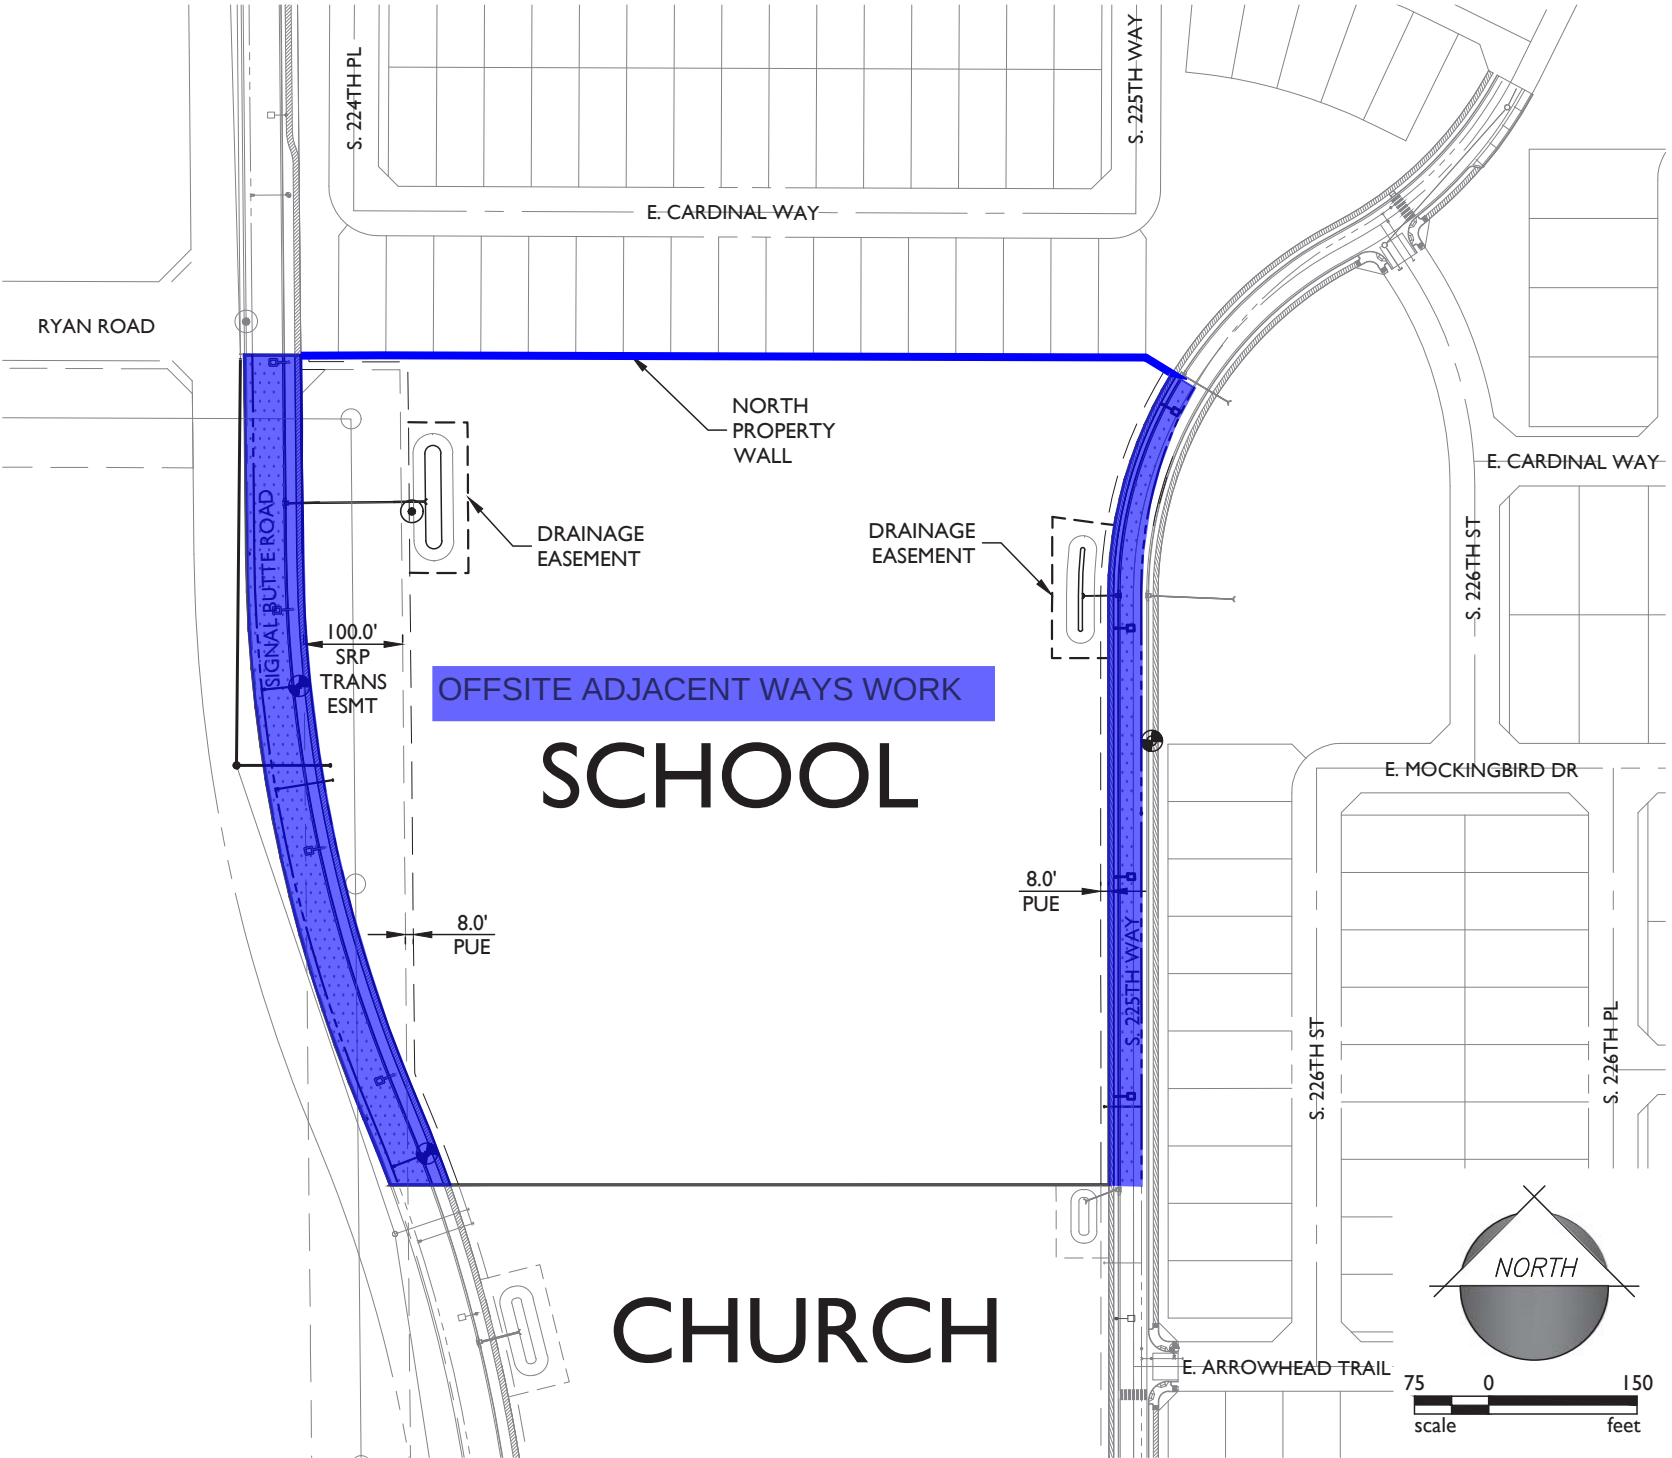

2045 S. Vineyard Ave.
Ste. 101 Mesa, AZ 85210
T:480.503.2250 | F:480.503.2258
www.epsgroupinc.com



Fulton Homes Barney Farms

School Parcel Construction Costs

JOB NO
16-394

SHEET
1
OF 1