



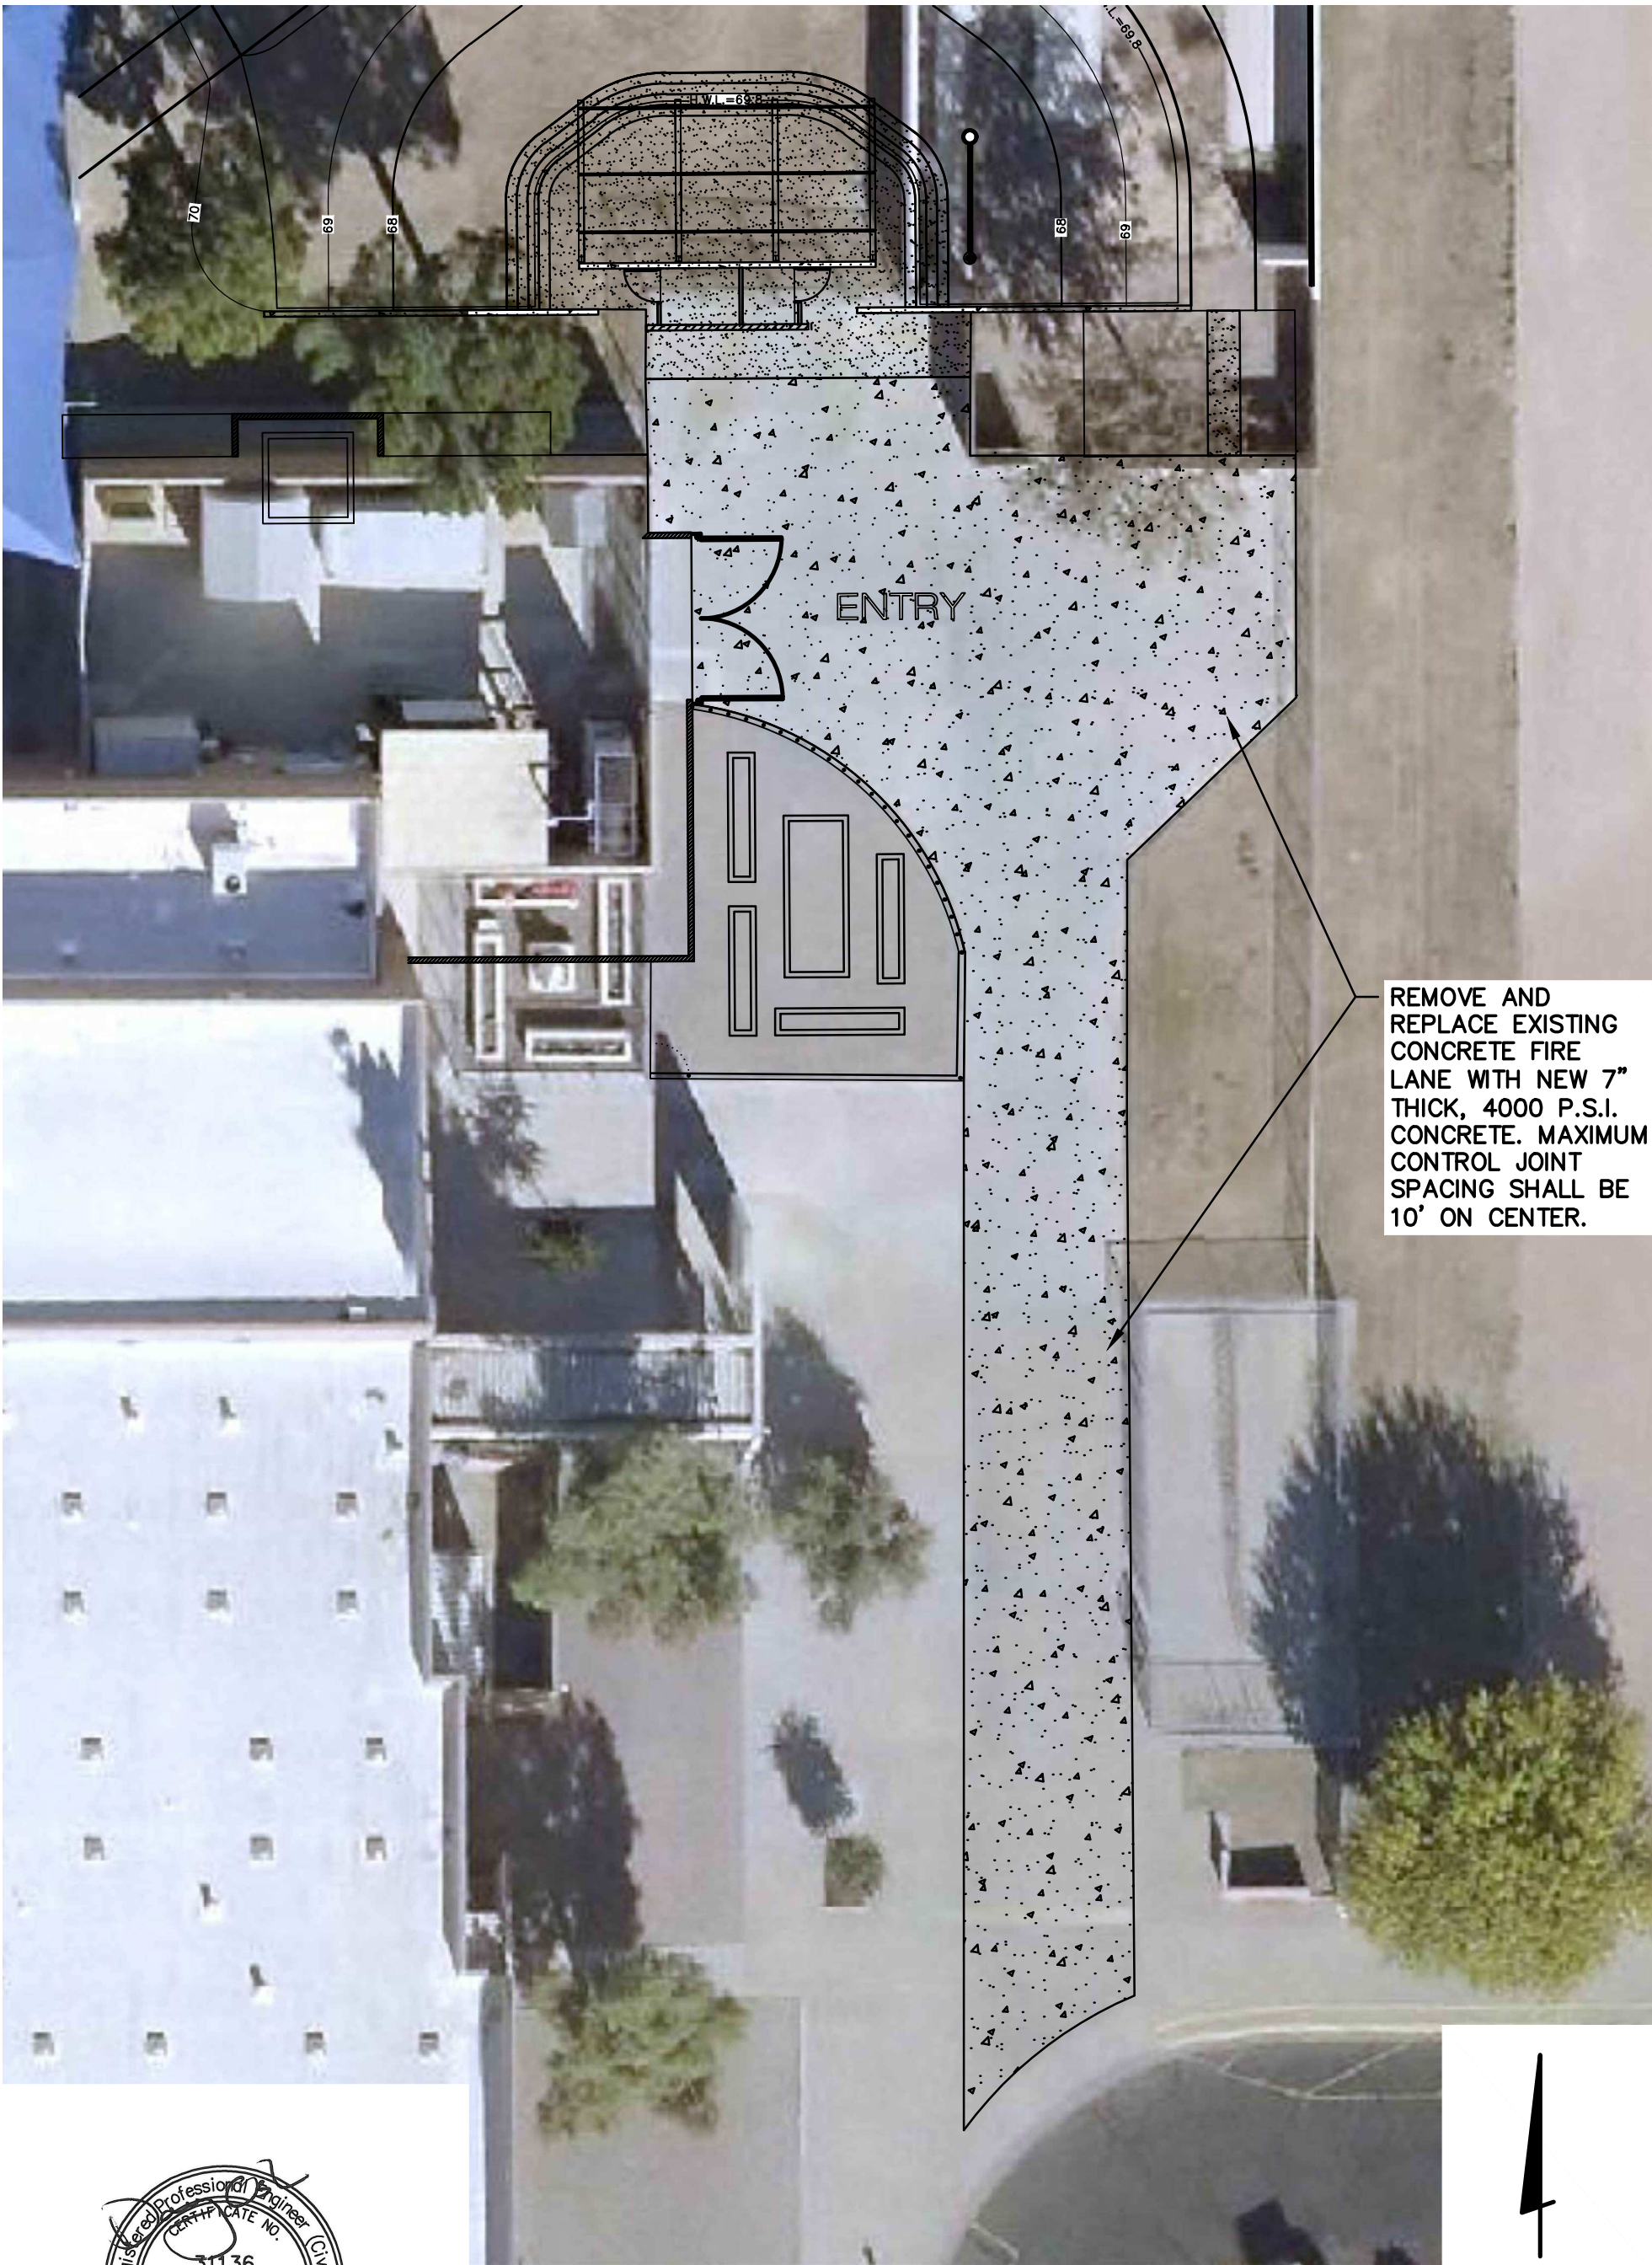

REMOVE AND
REPLACE EXISTING
CONCRETE FIRE
LANE WITH NEW 7"
THICK, 4000 P.S.I.
CONCRETE. MAXIMUM
CONTROL JOINT
SPACING SHALL BE
10' ON CENTER.

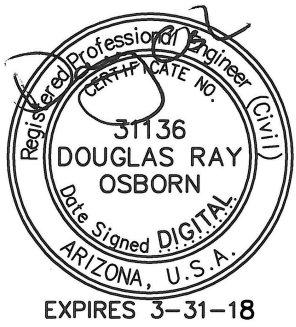

SK-C1

TITLE: REMOVE AND REPLACE FIRE LANE AT KYRENE DE LA PALOMA ELEMENTARY SCHOOL			
DES. DRO	DRN. ADB	CKD. DRO	JOB NO. 1602-07



HESS — ROUNTREE, INC.
CONSULTING ENGINEERS & LAND SURVEYORS
9831 SOUTH 51ST STREET, SUITE C110
PHOENIX, ARIZONA 85044 (480)496-0244

