



# PROPOSAL

8320 N. 67TH AVENUE  
 GLENDALE AZ 85302  
 PHONE: (623) 247-5896  
 FAX: (623) 939-1940  
 C-14 094669, L-14 094682

COMMERCIAL/INDUSTRIAL CHAIN LINK • ORNAMENTAL IRON • GATE OPERATORS • TENNIS COURT FENCE

CUSTOMER(S) <b>GLENDALE ELEMENTARY SCHOOL DIST</b>		ATTN: <b>DEAN WALLACE</b>	
BILLING ADDRESS <b>7301 N. 58TH AVENUE</b>			
CITY <b>GLENDALE</b>		STATE <b>AZ</b>	ZIP <b>85301</b>
PHONE <b>(623) 273-6217</b>	FAX	MOBILE <b>(602) 722-6401</b>	

DATE <b>12/29/2017</b>		
JOB <b>DISCOVERY SCHOOL</b>		
DELIVERY SITE OR JOB ADDRESS <b>7910 W. MARYLAND AVE</b>		
CITY <b>GLENDALE</b>	STATE <b>AZ</b>	ZIP <b>85303</b>

ASSOCIATED FENCE AGREES TO THE FOLLOWING:

MOHAVE CONTRACT #15J-AFCO-1102

MATERIALS AND LABOR TO INSTALL CHAIN LINK FENCING AND BARRIER GATES PER THE ATTACHED DRAWING.

NOTE: THE MOHAVE FEE IS INCLUDED IN THE PRICING.

FOR PAYMENT AS FOLLOWS:

TERMS: <input type="checkbox"/> <input type="checkbox"/> <input checked="" type="checkbox"/> OTHER	CONTRACT #15J-AFCO-1102	NET SUM	\$10,410.57
	MOHAVE	SALES TAX	INCLUDED
		BUILDING PERMIT	NONE
		TOTAL	\$10,410.57

This project is quoted through Mohave Educational Services Cooperative under a JOC (Job Order Contract). Under JOC contracts, performance and payment bonds are required, but may be waived by the owner for projects under \$100,000. Your acceptance of this quote (which does not include charges for such bonds) is your indication of agreement of said waiver.

If you do not wish to waive the requirement, please contact us for a revised quote with performance and payment bonds added.

SIGNATURE 	DATE	CUSTOMER'S P.O.	DATE
PRINTED NAME <b>DENNIS WEST</b>	CELL PHONE <b>602-501-9382</b>	CUSTOMER'S SIGNATURE	
ESTIMATOR E-MAIL <a href="mailto:dwest@associatedfence.net">dwest@associatedfence.net</a>	TITLE <b>Sr. P.M.</b>	PRINTED NAME	TITLE
		CUSTOMER E-MAIL	

**RFP 15J-AFCO-1102 Unit Price Book**

**ASSOCIATED FENCE COMPANY**

RFP 15J-0828 Unit Price Book - 11-2-17

JOB NAME **GLENDAL ELEM - DISCOVERY SCHOOL**

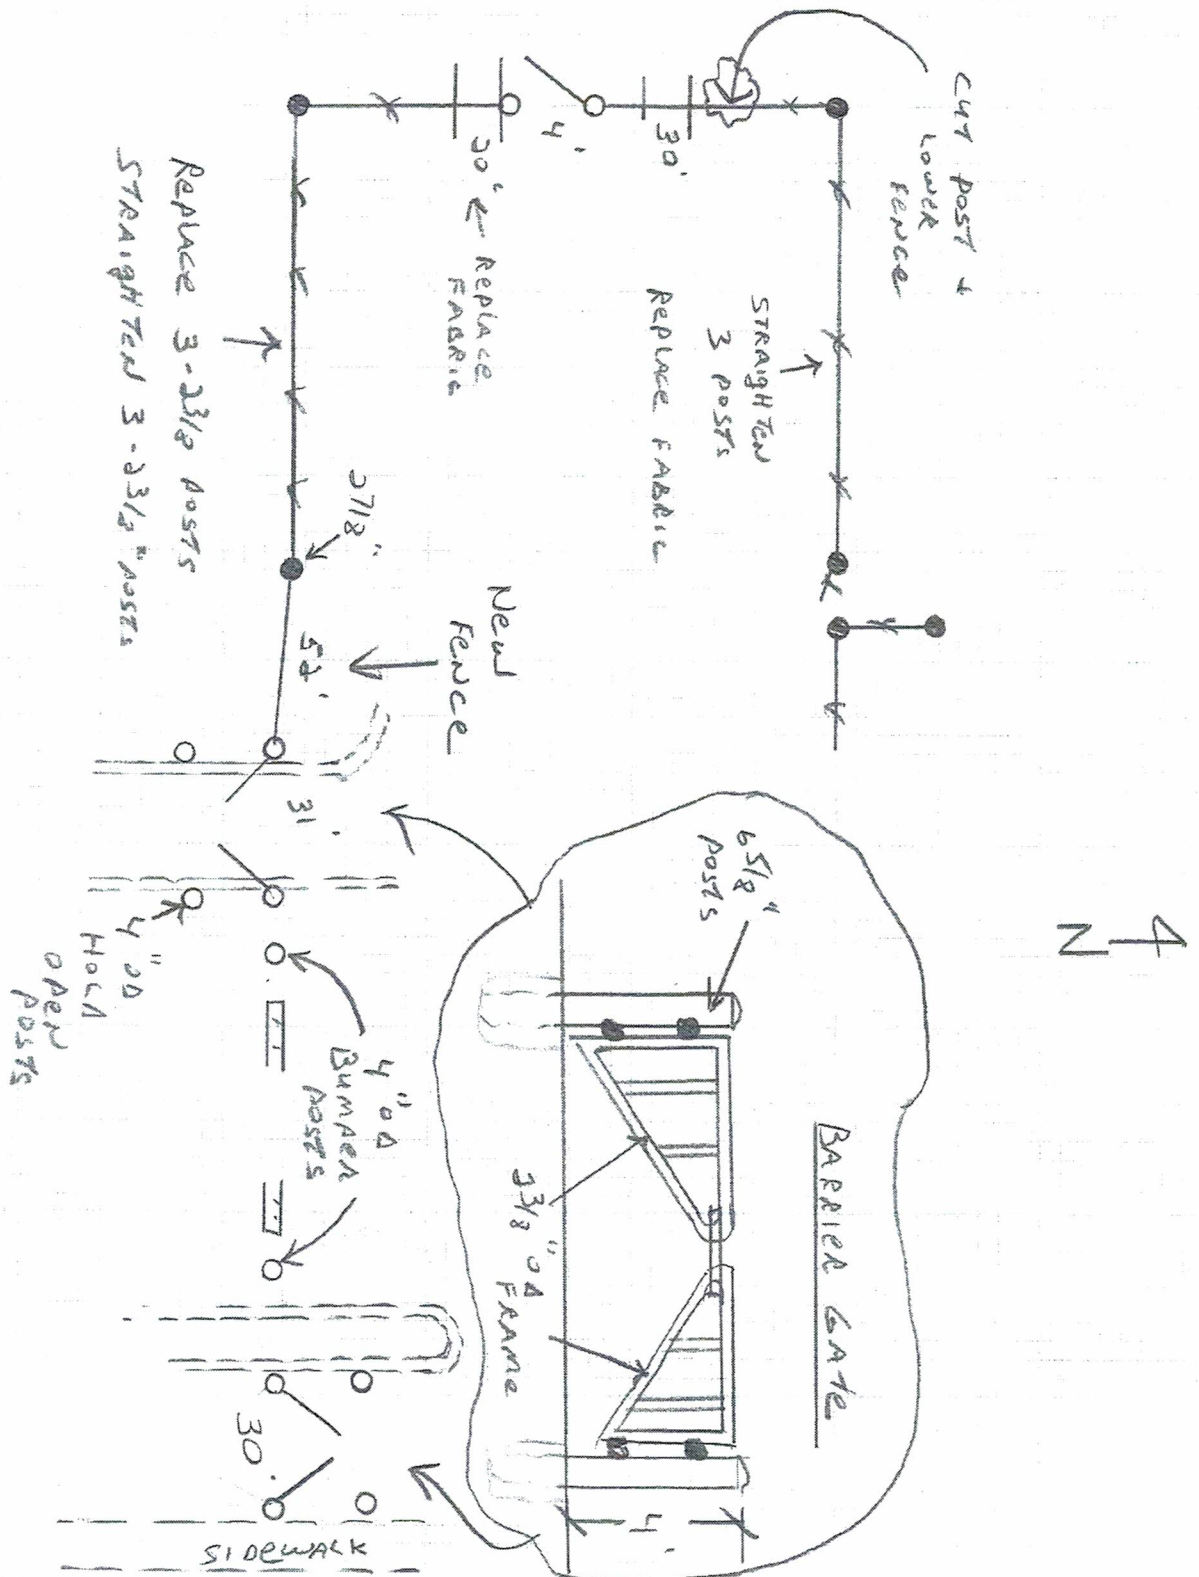
FENCING AT WEST PARKING LOT



QUAN	ITEM #	SIZE	LENGTH	DESC	COST	TOTAL
8	1215	2 1/2"	8'	CHAIN LINK CUT POSTS - SS40, GA	62.00	\$496.00
3	1229	3"	9'	CHAIN LINK CUT POSTS - SS40, GA	103.63	\$310.89
2	1242	4"	7'	CHAIN LINK CUT POSTS - SS40, GA	157.26	\$314.52
4	1244	4"	8'	CHAIN LINK CUT POSTS - SS40, GA	179.69	\$718.76
4	1258	6 5/8"	8'	CHAIN LINK CUT POSTS - SS40, GA	442.66	\$1,770.64
5	1402	1 5/8"	21'	CHAIN LINK FRAMEWORK - SS40, C	95.59	\$477.95
105	1517	Chain Link Fabric, 9 Gauge Galvanized	2 x 9 x 72	CHAIN LINK FABRIC	6.24	\$655.20
1	1625	Chain Link Gates - SS40, Galvanized	6' x 4'	CHAIN LINK GATES - SS40, GALV	414.47	\$414.47
4	3103	Manual Galvanized Tubular Barrier Gate, 4' x 14'		TUBULAR BARRIER GATE, GALV, N	813.94	\$3,255.76
1	4903	3" Post, 2" Gate		WALK GATE LATCHES	24.08	\$24.08
2	5104	3", pressed steel	1 5/8" or 2"	INDUSTRIAL BUTT HINGES FOR CH	16.64	\$33.28
8	6110	Pressed Steel Galvanized Loop Caps, 2-1/2" x 1-5/8"		CHAIN LINK LOOP CAPS	2.29	\$18.32
3	6210	3", Semi-Steel		CHAIN LINK POST CAPS, ALUMINUI	2.21	\$6.63
6	6212	4", Semi-Steel		CHAIN LINK POST CAPS, ALUMINUI	3.88	\$23.28
5	6304	1 5/8", Pressed Steel Galvanized		CHAIN LINK RAIL ENDS	0.67	\$3.35
5	6502	1-5/8" x 6"		TOP RAIL SLEEVES, GALV	1.03	\$5.15
25	6705	3" x 7/8" 12 ga.		CHAIN LINK TENSION BANDS, BEVI	1.44	\$36.00
5	6808	72"	3/16" x 3/4" wide	CHAIN LINK TENSION BARS	3.64	\$18.20
105	7104	3" 9 ga.		CHAIN LINK ALUMINUM TIE WIRES	0.35	\$36.75
105	7203	9 ga. Steel Galv. Hog Rings		HOG RINGS	0.19	\$19.95
8	9506	Box Hinge		WROUGHT IRON GATE HARDWARE	67.94	\$543.52
21	10203	Auger fence post hole, 3' deep, Heavy soil/rock (by machine)		AUGER FENCE POST HOLES	58.47	\$1,227.87
						<u>\$10,410.57</u>
						<u>\$0.00</u>
						<u>\$10,410.57</u>

1% MOHAVE FEE IS INCLUDED

GRAND TOTAL

DENNIS WEST - CELL: 602-501-9382



GLENDALE ELEM - DISCOVERY SCHOOL			
	<div>***** ** ASSOCIATED FENCE ** ** (623) 247-5896 ** ***** </div>	8320 North 67th Avenue	SCALE: NTS
		Glendale, AZ 85302	DATE: 12-28-17
		Phone: 623.247.5896	DRAWN BY: DENNIS WEST
		Fax: 623.939.1940	PROJ. #: MOHAVE
		ROC 094682	