



PROPOSAL

8320 N. 67TH AVENUE
GLENDALE AZ 85302
PHONE: (623) 247-5896
FAX: (623) 939-1940
C-14 094669, L-14 094682

COMMERCIAL/INDUSTRIAL CHAIN LINK • ORNAMENTAL IRON • GATE OPERATORS • TENNIS COURT FENCE

CUSTOMER(S) GLENDALE ELEMENTARY SCHOOL DIST		ATTN: DEAN	
BILLING ADDRESS 7301 N. 58TH AVENUE			
CITY GLENDALE		STATE AZ	ZIP 85301
PHONE	FAX	MOBILE (602) 722-6401	

DATE 4/2/2018		
JOB SUNSET VISTA SCHOOL		
DELIVERY SITE OR JOB ADDRESS 7775 WEST ORANGEWOOD		
CITY GLENDALE	STATE AZ	ZIP 85301

ASSOCIATED FENCE AGREES TO THE FOLLOWING:

MOHAVE CONTRACT #15J-AFCO-1102

MATERIALS AND LABOR TO REPLACE THE EXISTING ORNAMENTAL IRON FENCING WITH CHAIN LINK FENCING ON THE WEST SIDE PER THE ATTACHED DRAWING.

NOTE: THE MOHAVE FEE IS INCLUDED IN THE PRICING.


FOR PAYMENT AS FOLLOWS:

TERMS: <input type="checkbox"/> <input type="checkbox"/> <input checked="" type="checkbox"/> OTHER	CONTRACT #15J-AFCO-1102	NET SUM	\$24,462.98
	MOHAVE	SALES TAX	INCLUDED
		BUILDING PERMIT	NONE
		TOTAL	\$24,462.98

This project is quoted through Mohave Educational Services Cooperative under a JOC (Job Order Contract). Under JOC contracts, performance and payment bonds are required, but may be waived by the owner for projects under \$100,000. Your acceptance of this quote (which does not include charges for such bonds) is your indication of agreement of said waiver.

If you do not wish to waive the requirement, please contact us for a revised quote with performance and payment bonds added.

SIGNATURE 		DATE	CUSTOMER'S P.O.	DATE
PRINTED NAME DENNIS WEST		CELL PHONE 602-501-9382	CUSTOMER'S SIGNATURE	
ESTIMATOR E-MAIL dwest@associatedfence.net		TITLE Sr. P.M.	PRINTED NAME	TITLE
			CUSTOMER E-MAIL	

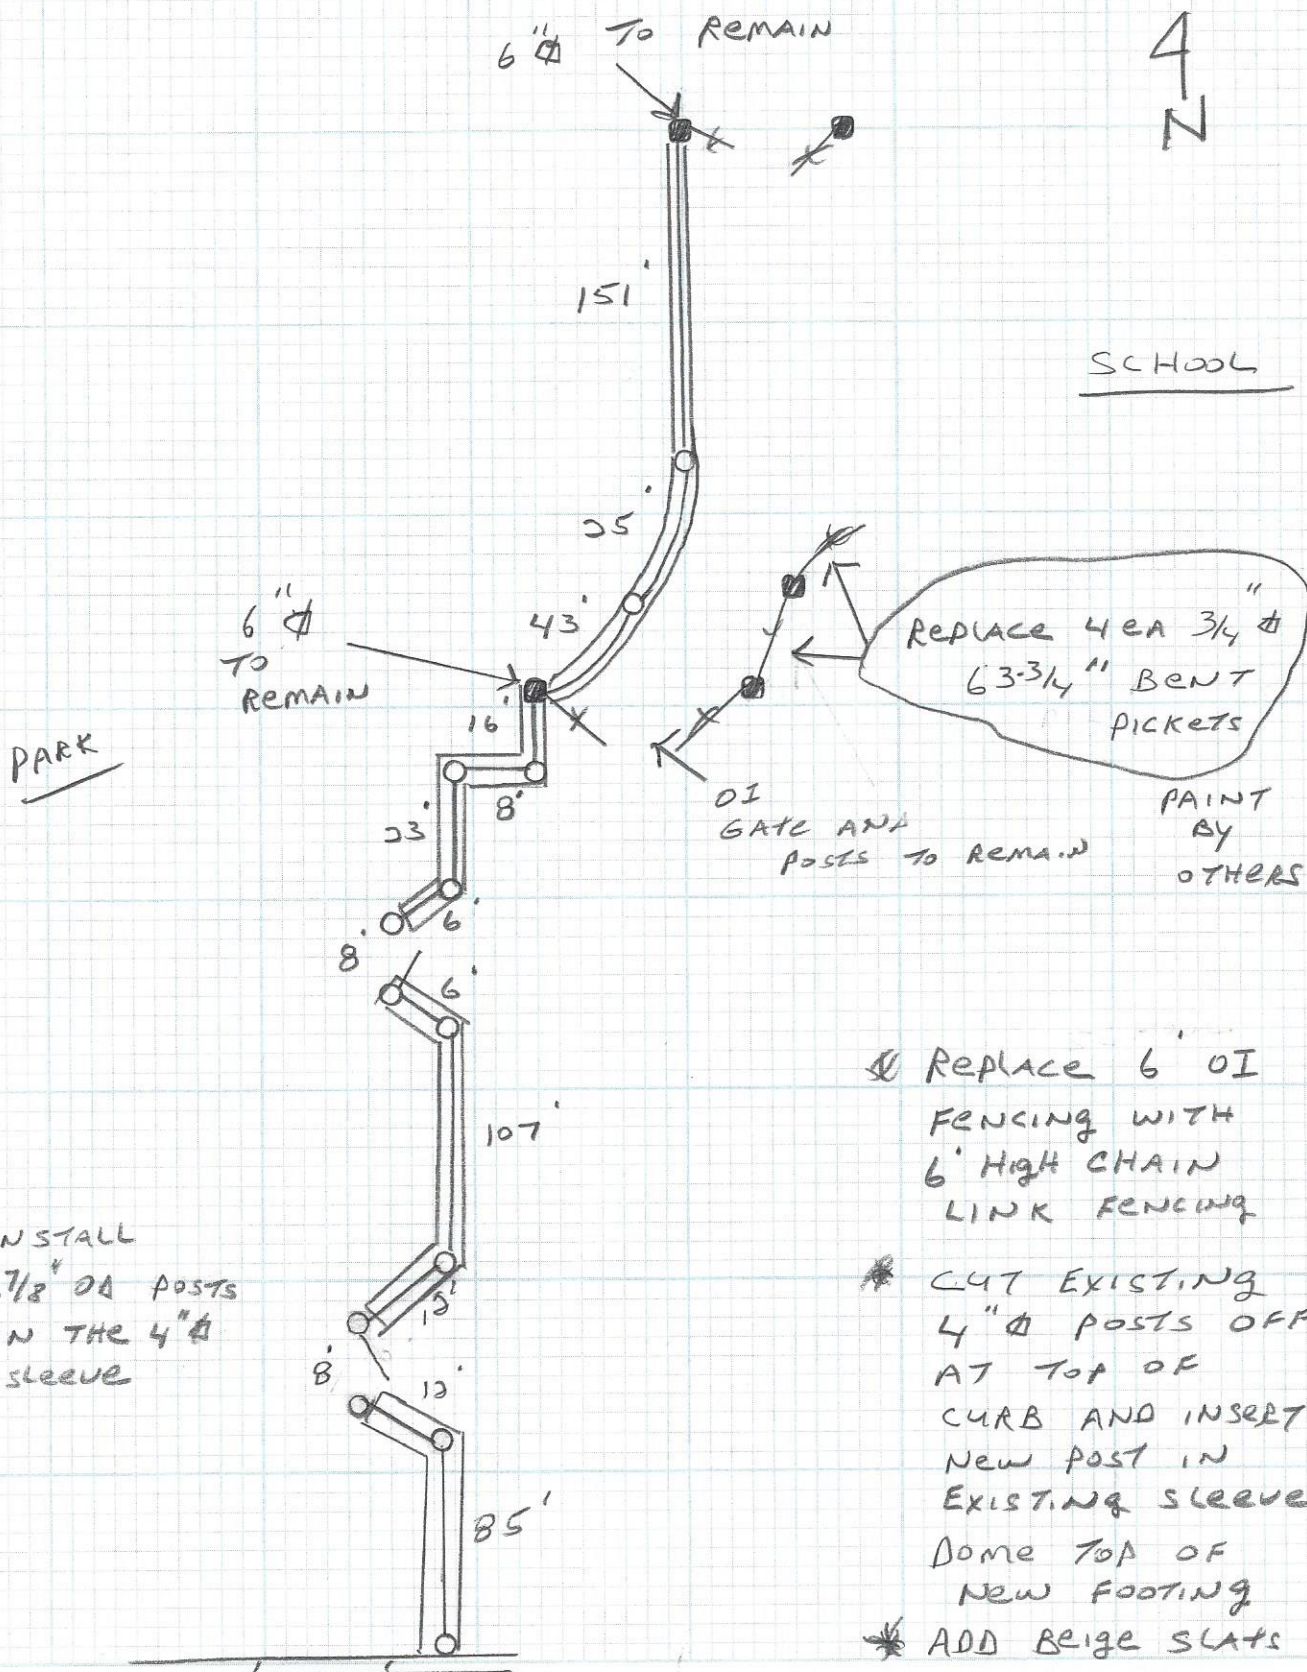

GLENDALE ELEM - SUNSET VISTA



ASSOCIATED FENCE

 (623) 247-5896

8320 North 67th Avenue
 Glendale, AZ 85302
 Phone: 623.247.5896
 Fax: 623.939.1940
 ROC 094682

SCALE: NTS

DATE: 1-29-18

DRAWN BY: Dennis West

PROJ. #: MOHAVE

RFP 15J-AFCO-1102 Unit Price Book

ASSOCIATED FENCE COMPANY

RFP 15J-0828 Unit Price Book - 11-2-17

JOB NAME **GLENDAL ELEM SCHOOL DIST - SUNSET VISTA**

REPLACE WEST SIDE OF WITH CHAIN LINK AND SLATS

QUAN	ITEM #	SIZE	LENGTH	DESC	COST	TOTAL
61	1229	3"	9'	CHAIN LINK CUT POSTS - SS40, GA	103.63	\$6,321.43
4	1260	6 5/8"	9'	CHAIN LINK CUT POSTS - SS40, GA	497.97	\$1,991.88
17	1402	1 5/8"	21'	CHAIN LINK FRAMEWORK - SS40, C	95.59	\$1,625.03
494	1517	Chain Link Fabric, 9 Gauge Galvanized	2 x 9 x 72	CHAIN LINK FABRIC	6.24	\$3,082.56
2	1629	Chain Link Gates - SS40, Galvanized	6' x 8'	CHAIN LINK GATES - SS40, GALV	683.55	\$1,367.10
2	4904	4" Post, 2" Gate		WALK GATE LATCHES	34.08	\$68.16
50	6111	Pressed Steel Galvanized Loop Caps, 3" x 1-5/8"		CHAIN LINK LOOP CAPS	2.92	\$146.00
11	6210	3", Semi-Steel		CHAIN LINK POST CAPS, ALUMINUI	2.21	\$24.31
4	6213	6 5/8", Semi-Steel		CHAIN LINK POST CAPS, ALUMINUI	15.08	\$60.32
24	6304	1 5/8", Pressed Steel Galvanized		CHAIN LINK RAIL ENDS	0.67	\$16.08
21	6502	1-5/8" x 6"		TOP RAIL SLEEVES, GALV	1.03	\$21.63
90	6705	3" x 7/8" 12 ga.		CHAIN LINK TENSION BANDS, BEVI	1.44	\$129.60
20	6708	6 5/8" x 7/8" 12 ga.		CHAIN LINK TENSION BANDS, BEVI	5.51	\$110.20
24	6808	72"	3/16" x 3/4" wide	CHAIN LINK TENSION BARS	3.64	\$87.36
494	7104	3" 9 ga.		CHAIN LINK ALUMINUM TIE WIRES	0.35	\$172.90
494	7203	9 ga. Steel Galv. Hog Rings		HOG RINGS	0.19	\$93.86
45	8401	6' HedgeLink, Privacy Link / Per 10'		Privacy Slats / Per 10'	157.67	\$7,095.15
4	9506	Box Hinge		WROUGHT IRON GATE HARDWARE	67.94	\$271.76
65	10202	Auger fence post hole, 3' deep, medium soil (by machine)		AUGER FENCE POST HOLES	9.09	\$590.85
20	10301	General Service Rate - DEMO & HAUL EXISTING FENCING		HOURLY RATES	59.34	\$1,186.80
					SUB-TOTAL- WITH TAX INCLUDED	\$24,462.98
						\$0.00
					GRAND TOTAL	\$24,462.98

1% MOHAVE FEE IS INCLUDED

DENNIS WEST - CELL: 602-501-9382