



JOSEPH CITY SCHOOL DISTRICT
HIGH SCHOOL RENOVATION
AS SHOWN
8176 NORTH WESTOVER, P.O. BOX 8
JOSEPH CITY, ARIZONA 86032

SITE PLAN

JOB: 08216.0000
DATE: 11.21.2008

SHEET:
GEN-A-010



ISSUES


REVISIONS

NO.	DATE	DESCRIPTION




LEGEND

PROPERTY LINE	EXISTING FENCE	NEW CONCRETE WORK	EXISTING BUILDING	NEW ADDITION	RENOVATIONS	EXISTING FLOOR STAIRS
(Symbol)	(Symbol)	(Symbol)	(Symbol)	(Symbol)	(Symbol)	(Symbol)

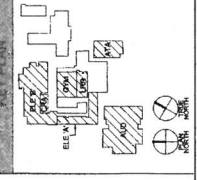

GENERAL NOTES

1. REFER TO CIVIL ENGINEER DRAWINGS FOR MORE INFORMATION

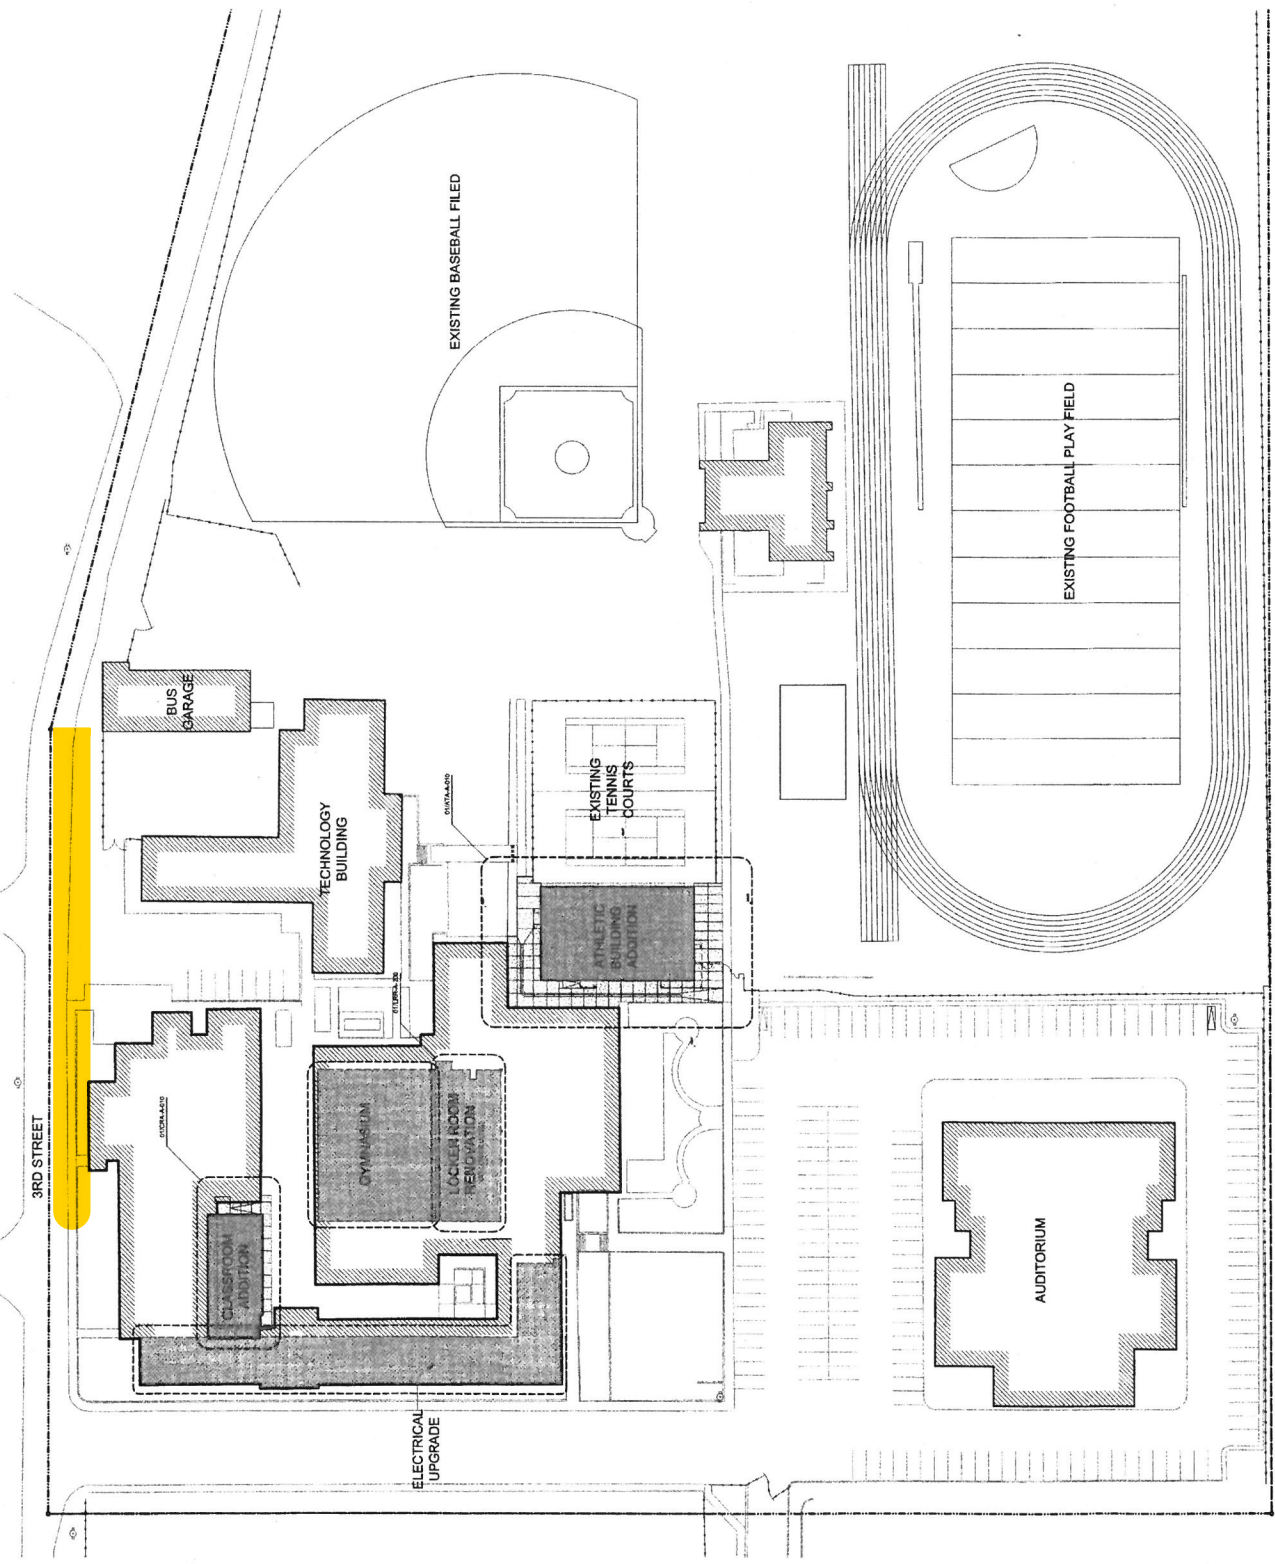

01 SITE PLAN - OVERALL