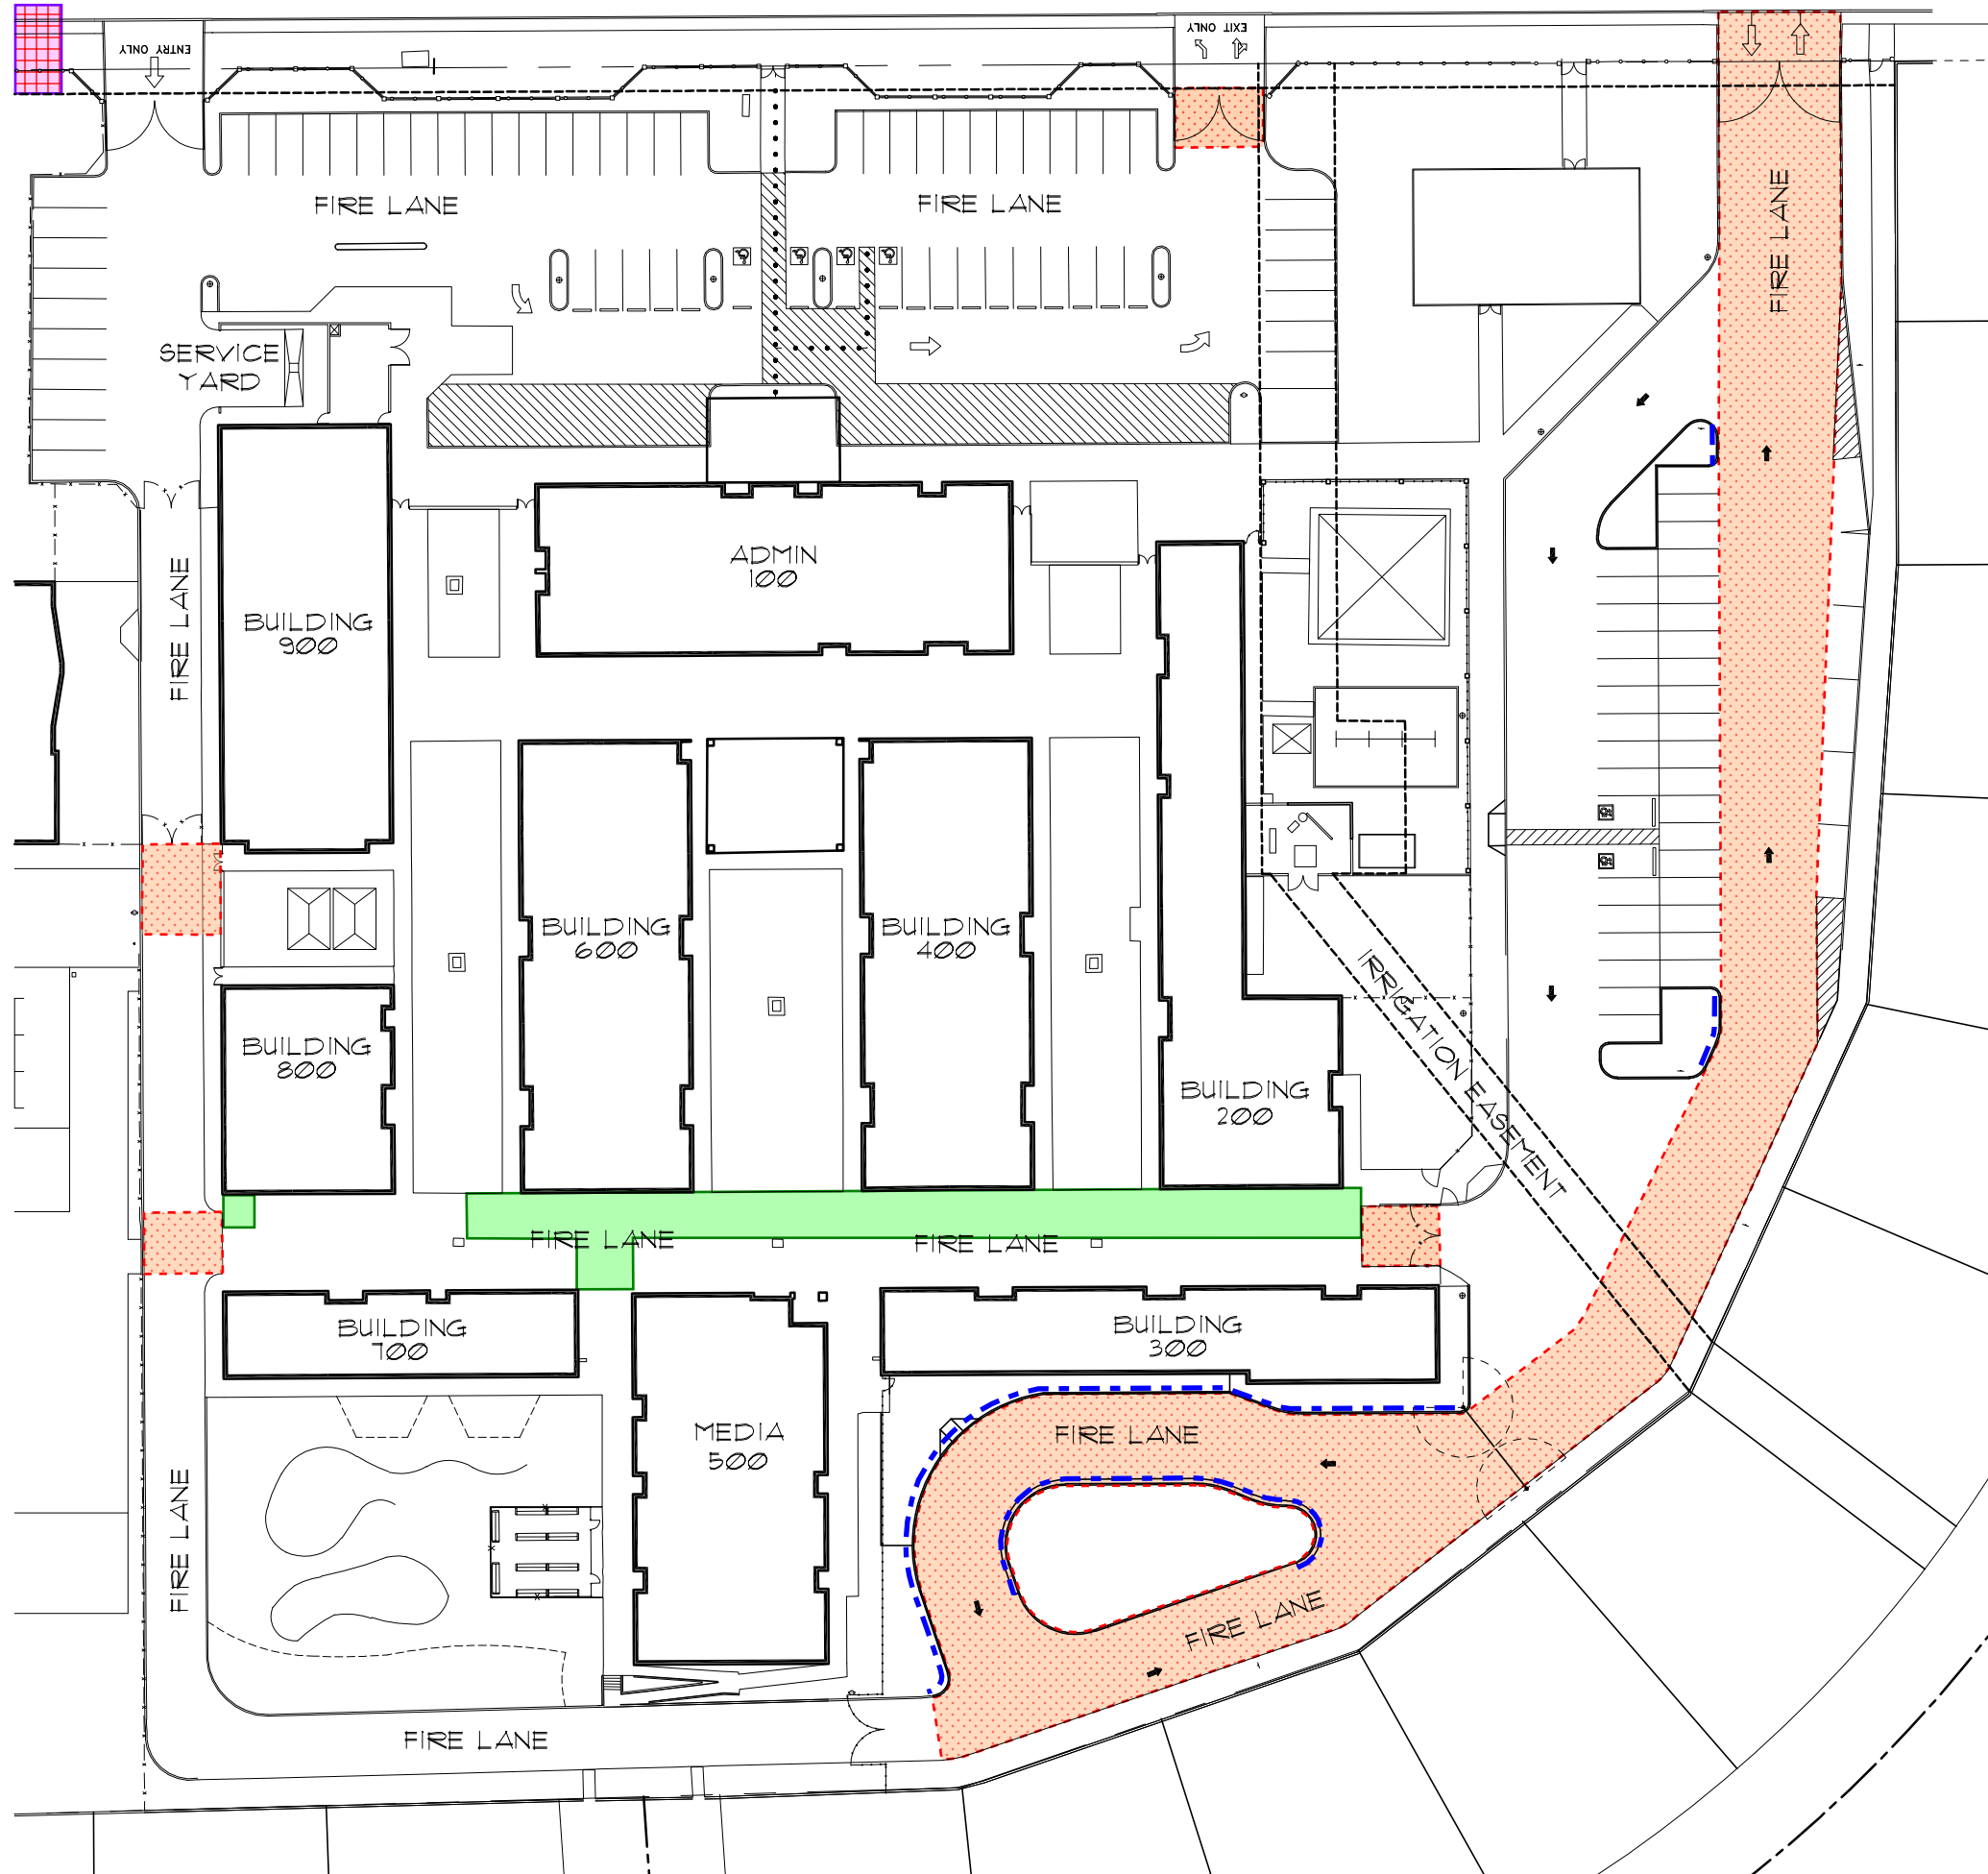


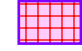



**GROVERS AVE.**



-  NEW ASPHALT PAVING AND STRIPING AT FIRE LANE
-  NEW THICKENED CONCRETE SLAB AT FIRE LANE
-  NEW OFF-SITE WATER CONNECTION
-  NEW CURB AND GUTTER AT FIRE LANE