

LANDSCAPE SCHEDULE

TREES QTY BOTANICAL NAME


13	ACACIA ANEURA
9	PARKINSONIA HYBRID
19	PISTACIA HYBRID 'RE
16	QUERCUS VIRGINIANA
13	ULMUS PARVIFOLIA

SHRUBS QTY BOTANICAL NAME

34	ALOE BARBADENSIS
89	CAESALPINIA MEXICA
36	CALLANDRA X 'SIERRA'
37	DASYLIIRON QUADRANG
32	DODONAEA VISCOSEA
171	HESPERALOE PARVIF
27	LEUCOPHYLLUM CANI
160	MULLEBERGIA CAPIT
24	OPUNTIA FICUS-INDIC
15	PEDILANTHUS BRACE
22	LANTANA X NEW GOLD
106,890 SF	BERMUDA HYBRID GRASS
10,600 SF	INFIELD MIX 'VARIZONA'

TERMS AND ABBREVIATIONS

ADA	AMERICANS WITH DISABILITIES ACT
ADMIN	ADMINISTRATION
ALIGN	ALIGNMENT
APPROX	APPROXIMATELY
ARCH	ARCHITECTURAL
AVE	AVENUE
AVG	AVERAGE
B/C	BACK OF CURB
BLVD	BOULEVARD
BNDRY	BOUNDARY
BUILDG	BUILDING
CAL	CALIPER
CIP	CAST-IN-PLACE
CTR	CENTER
CL	CENTERLINE
CLR	CLEAR
CMU	CONCRETE MASONRY UNIT
CONC	CONCRETE
CONSTR	CONSTRUCTION
CONT	CONTINUOUS
CTRL	CONTROL
CF	CUBIC FEET

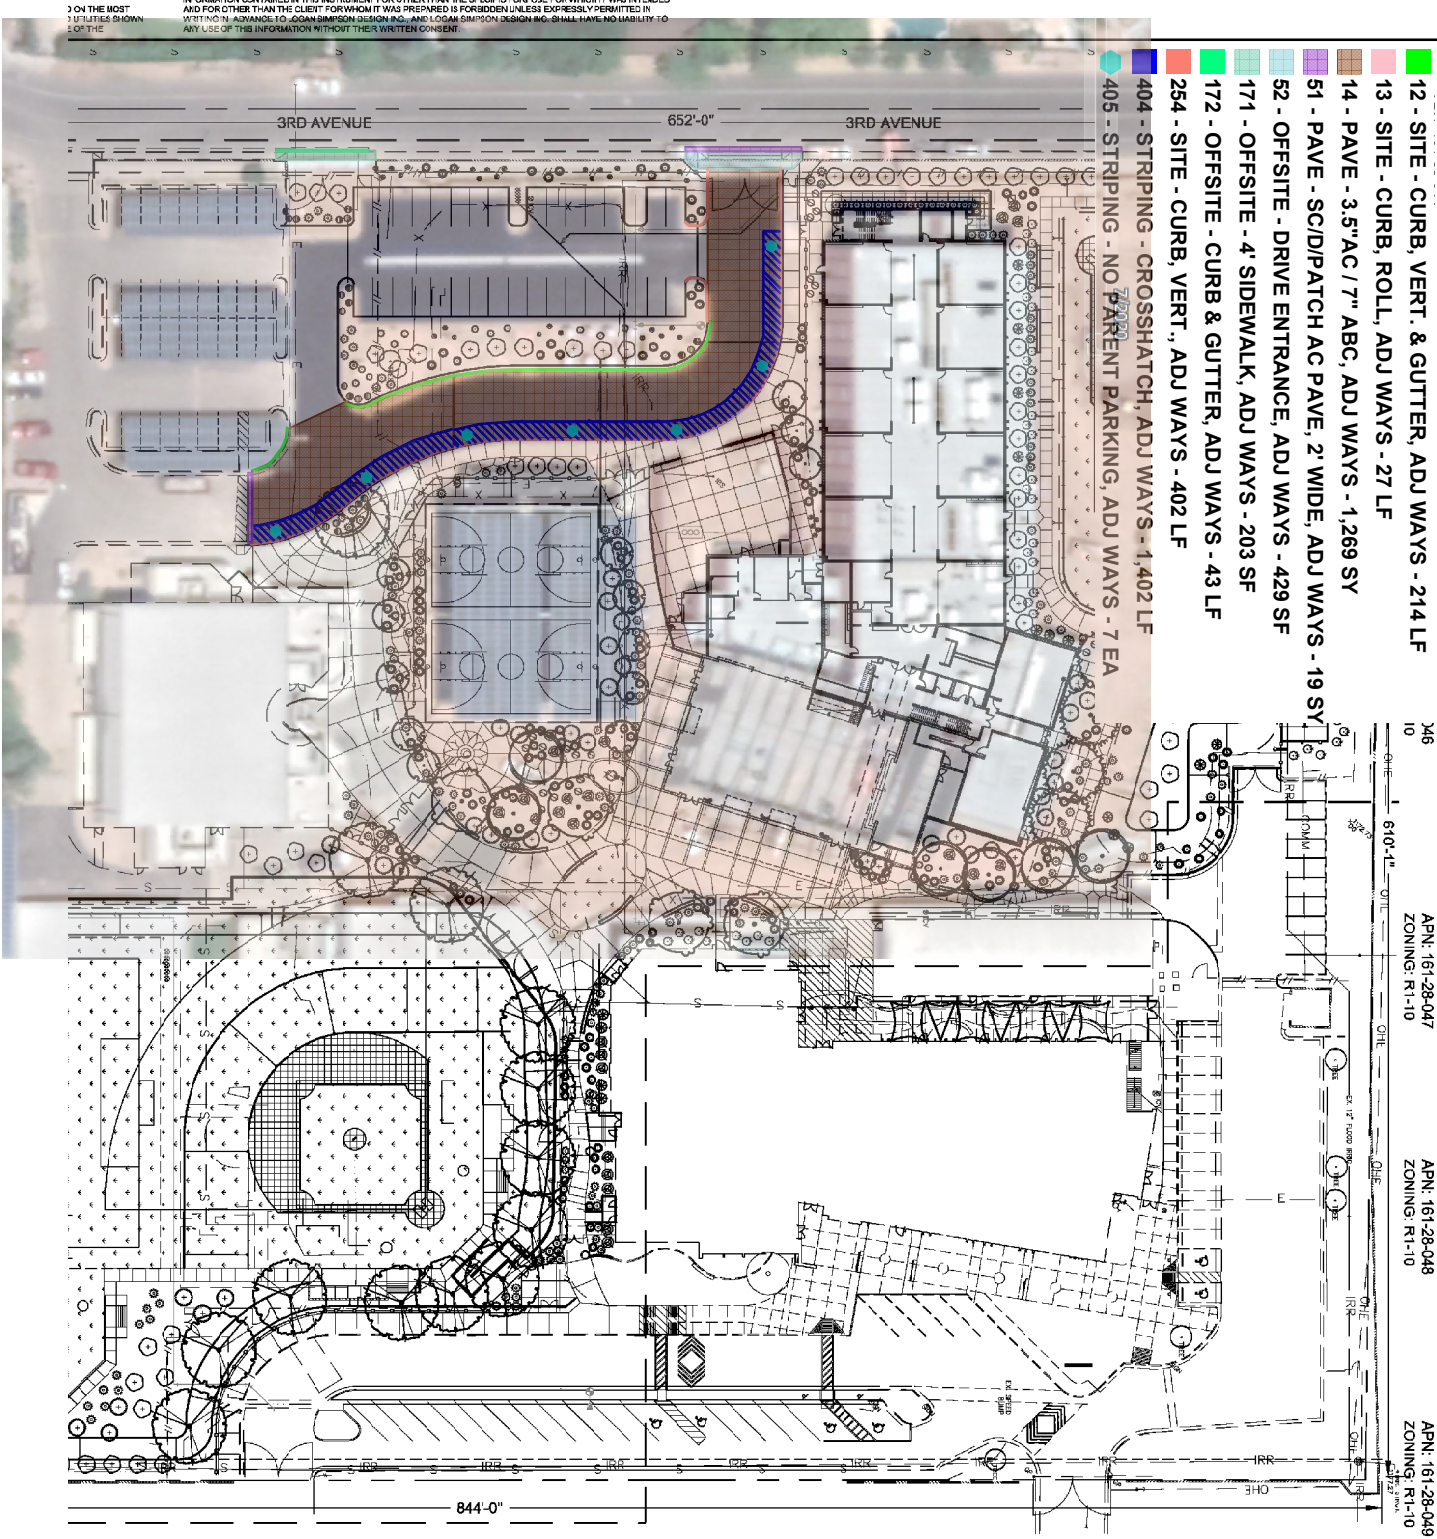

INFORMATION CONTAINED IN THIS INSTRUMENT IS FOR OTHER THAN THE SPECIFIC PURPOSE FOR WHICH IT WAS INTENDED AND FOR OTHER THAN THE CLIENT FOR WHOM IT WAS PREPARED. IT IS FORBIDDEN UNLESS EXPRESSLY PERMITTED IN WRITING, ADVANCE, TO ADAM SMITHSON DESIGN INC. AND LOGAN SMITHSON DESIGN INC. SHALL HAVE NO LIABILITY TO ANY USER OF THIS INFORMATION WITHOUT THEIR WRITTEN CONSENT.

3 OF THE MOST
1 UTILITIES SHOWN
2 OF THE