


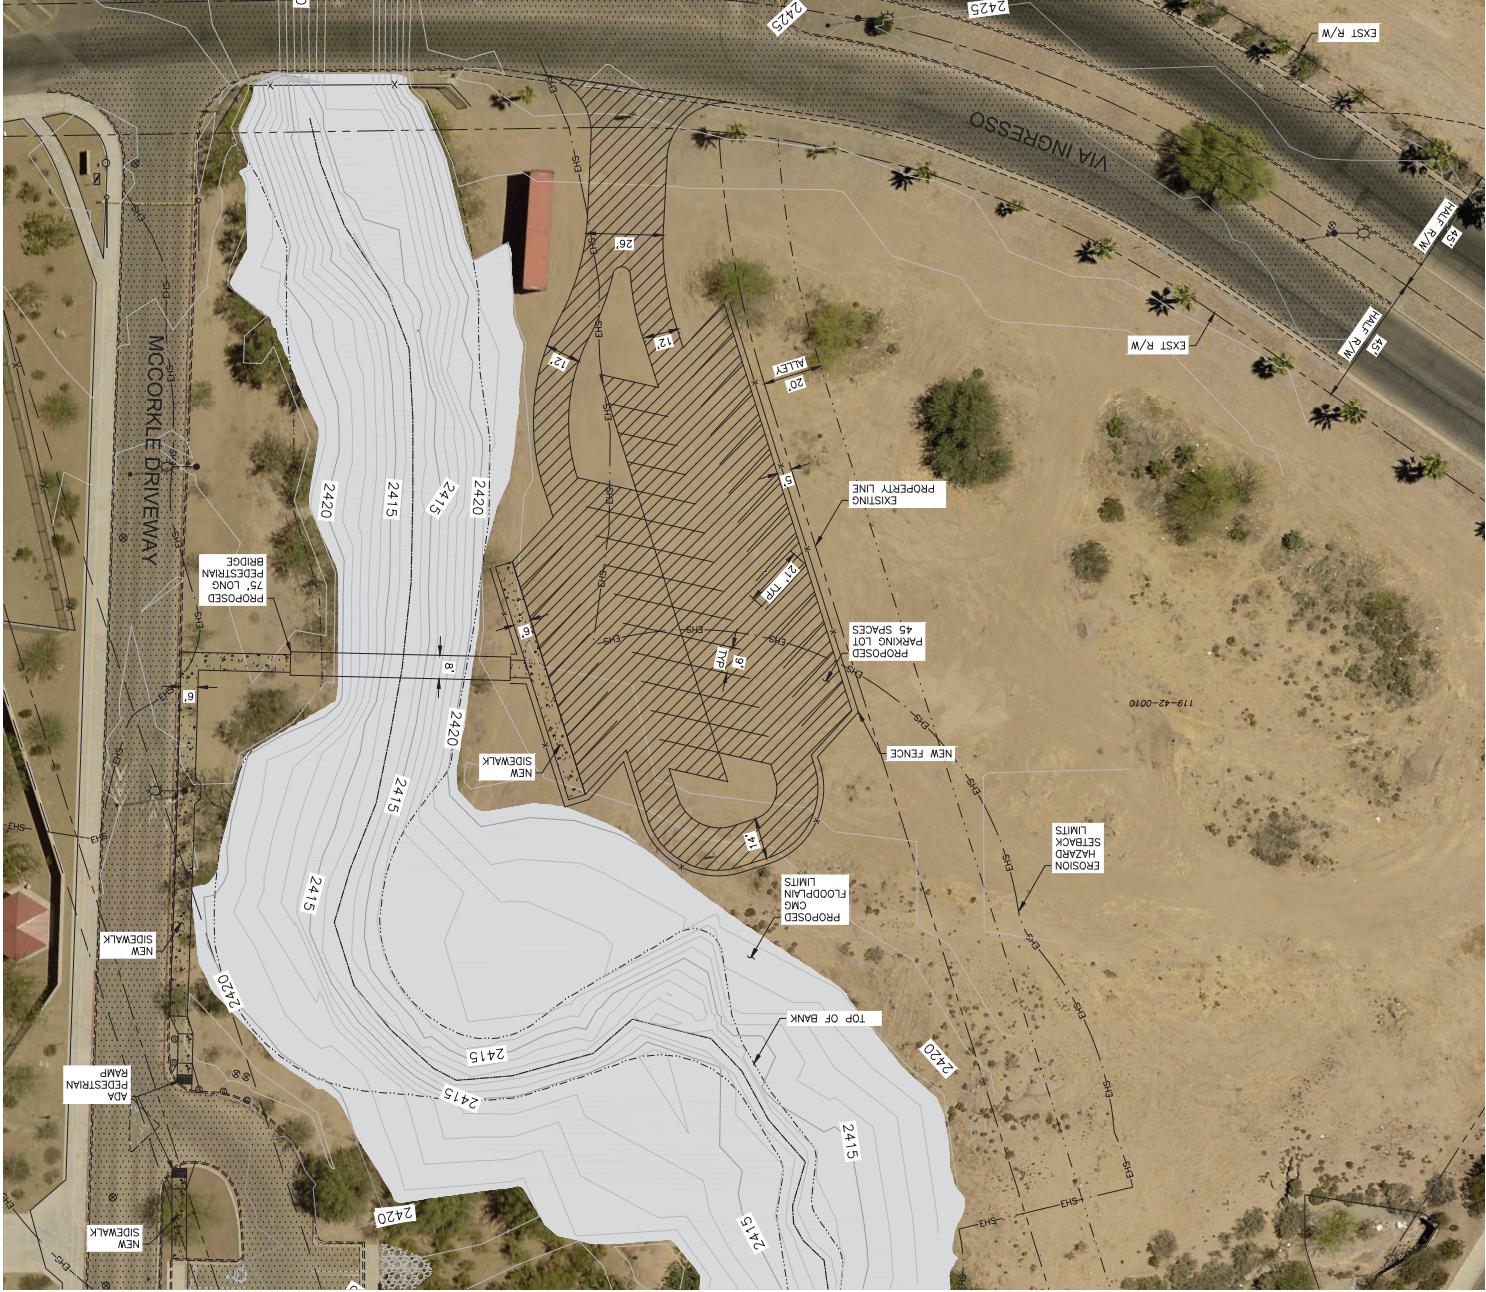

SHEET: _____
SCALE: _____
PAGE: _____ OF _____

DIBBLE
Project No.: 1018110.20
Designed: CDV Date: 06/20/21
Drawn: DLG Date: 06/20/21
Checked: CDV Date: 06/20/21

MCCORKLE PARKING LOT
TUCSON, AZ
OPTION #2

Revised By	Rev.	Date	Revised By	Rev.	Date

OWNER: TUCSON UNIFIED SCHOOL DISTRICT
1010 S. TUMACACI ST.
TUCSON, AZ 85719
P: 520.223.6000
F: 520.223.6006
www.tusd.net

CONSULTING ENGINEER: DIBBLE
1777 N. GILBERT AVENUE
SUITE 1000
TUCSON, AZ 85701
P: 520.959.6006
F: 520.959.6006
www.dibblecorp.com

