

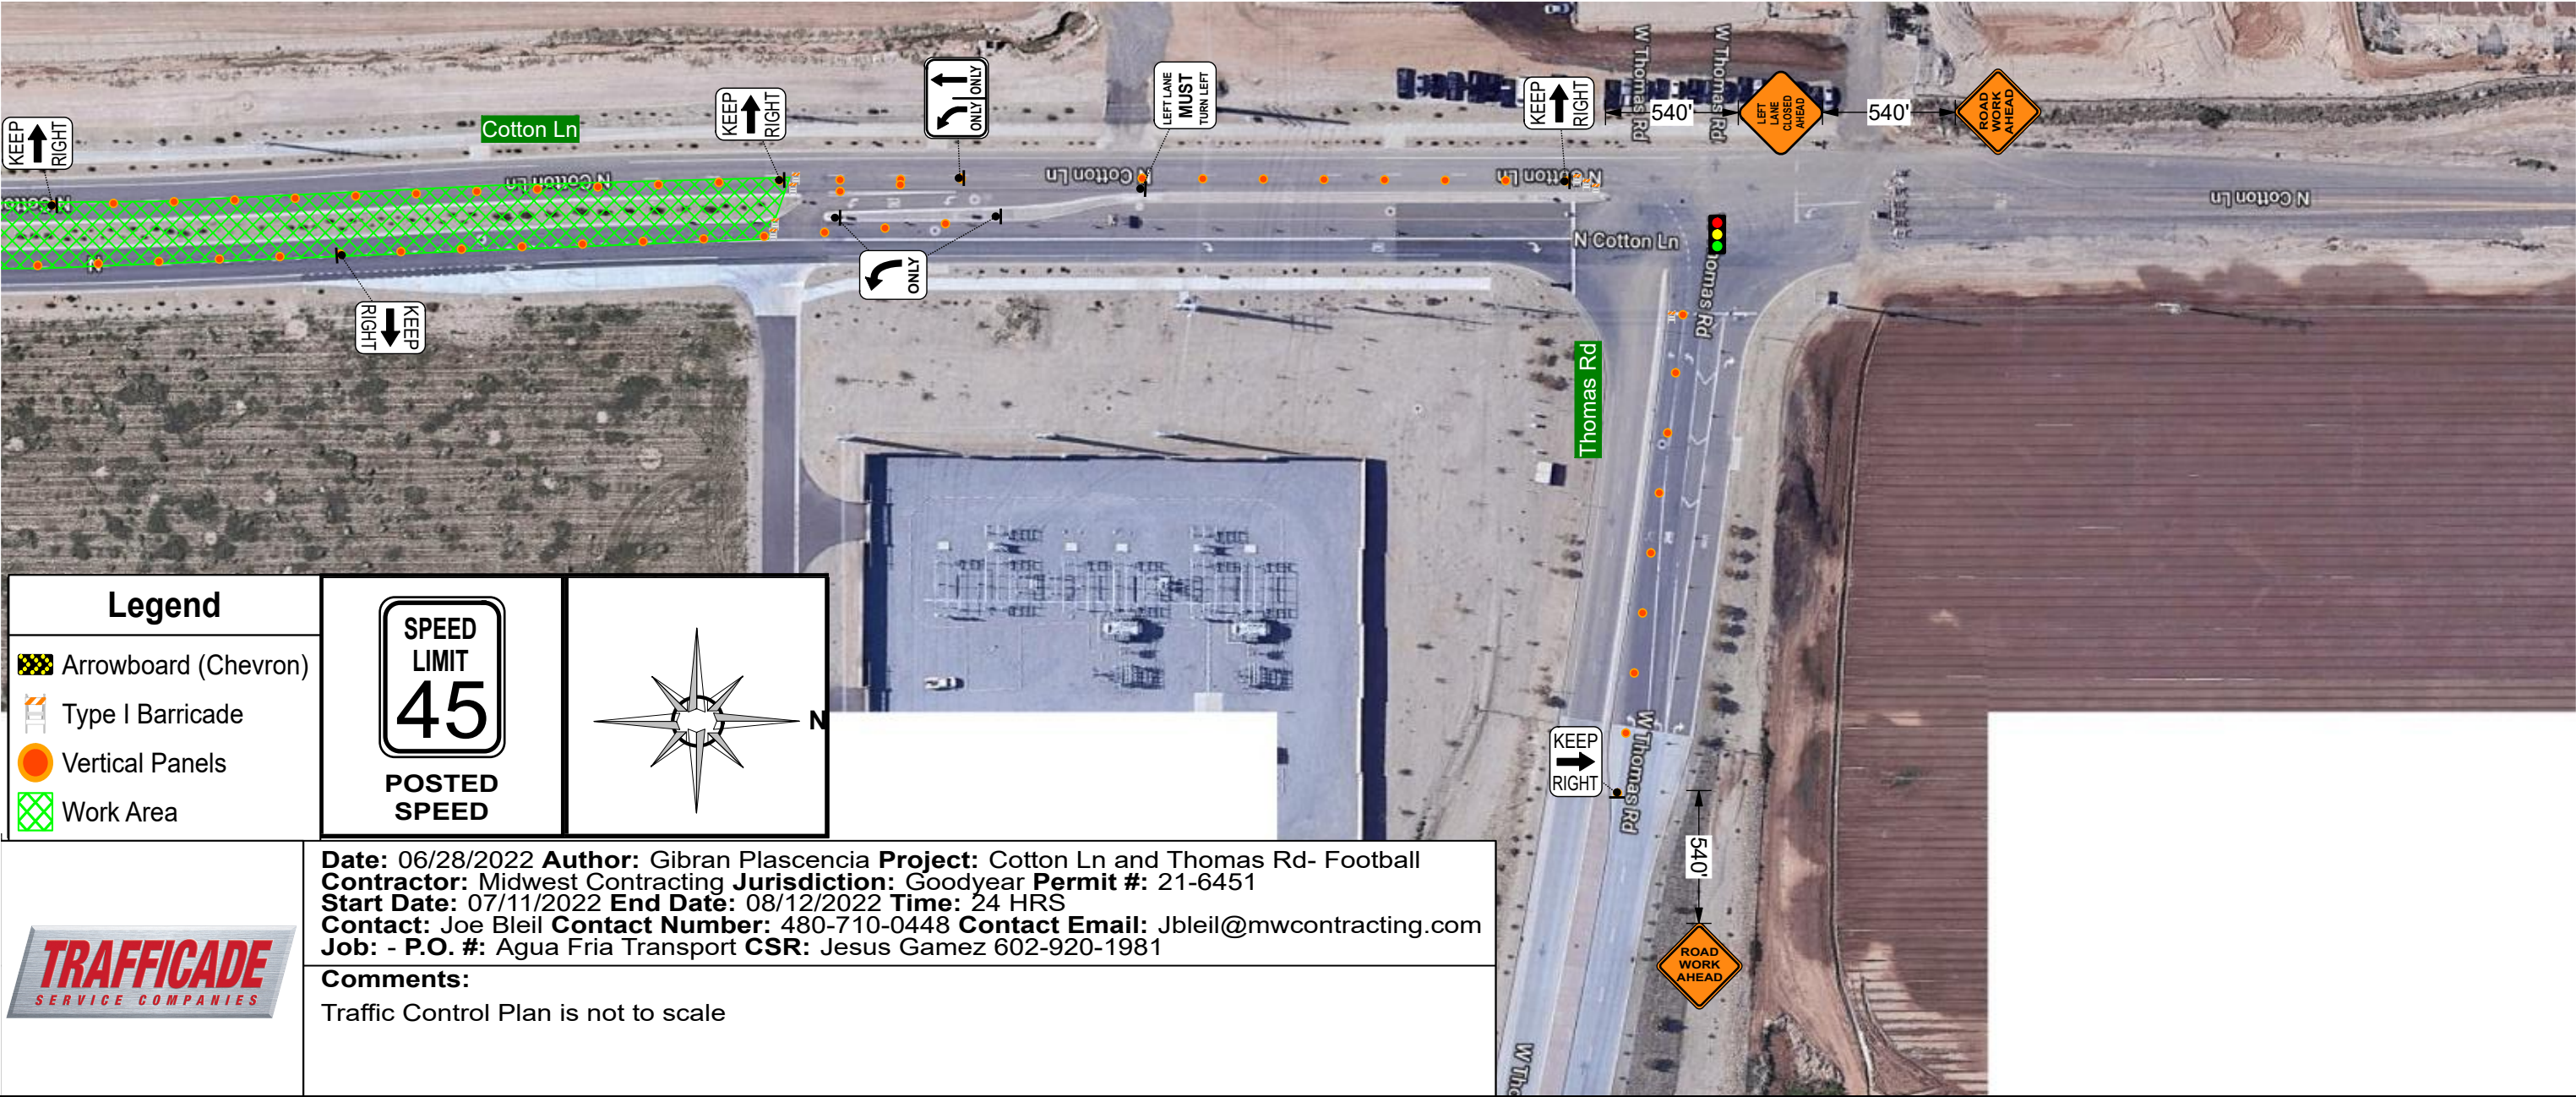
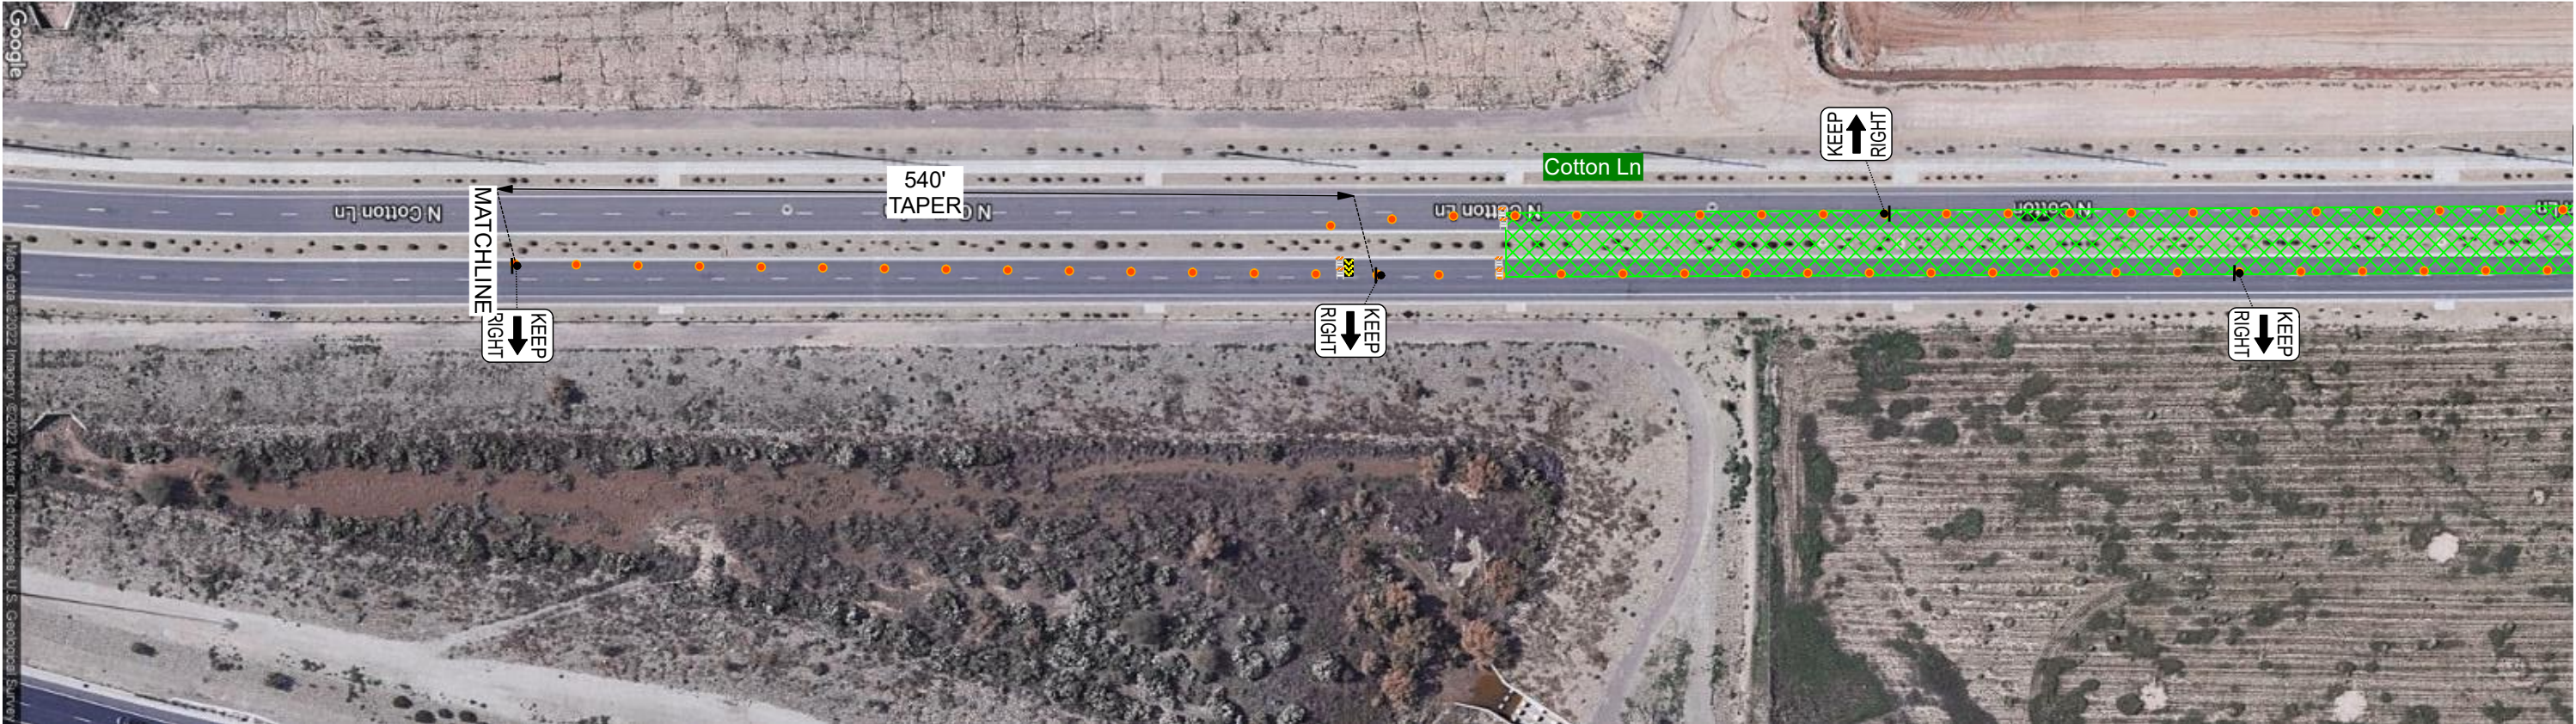


This traffic control plan kept in place additiona (2) months

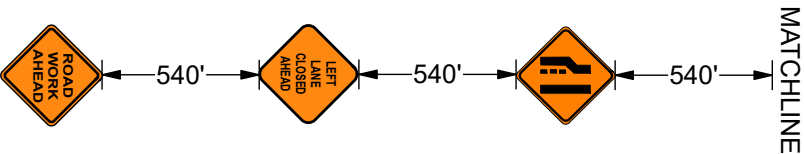

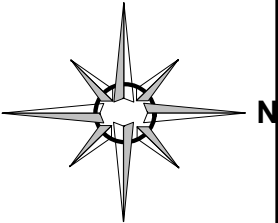

	Date: 06/28/2022 Author: Gibran Plascencia Project: Cotton Ln and Thomas Rd- Football Contractor: Midwest Contracting Jurisdiction: Goodyear Permit #: 21-6451 Start Date: 07/11/2022 End Date: 08/12/2022 Time: 24 HRS Contact: Joe Bleil Contact Number: 480-710-0448 Contact Email: Jbleil@mwcontracting.com Job: - P.O. #: Agua Fria Transport CSR: Jesus Gamez 602-920-1981	Legend			
	Comments: Traffic Control Plan is not to scale	 Arrowboard (Chevron)  Type I Barricade  Vertical Panels  Work Area			