


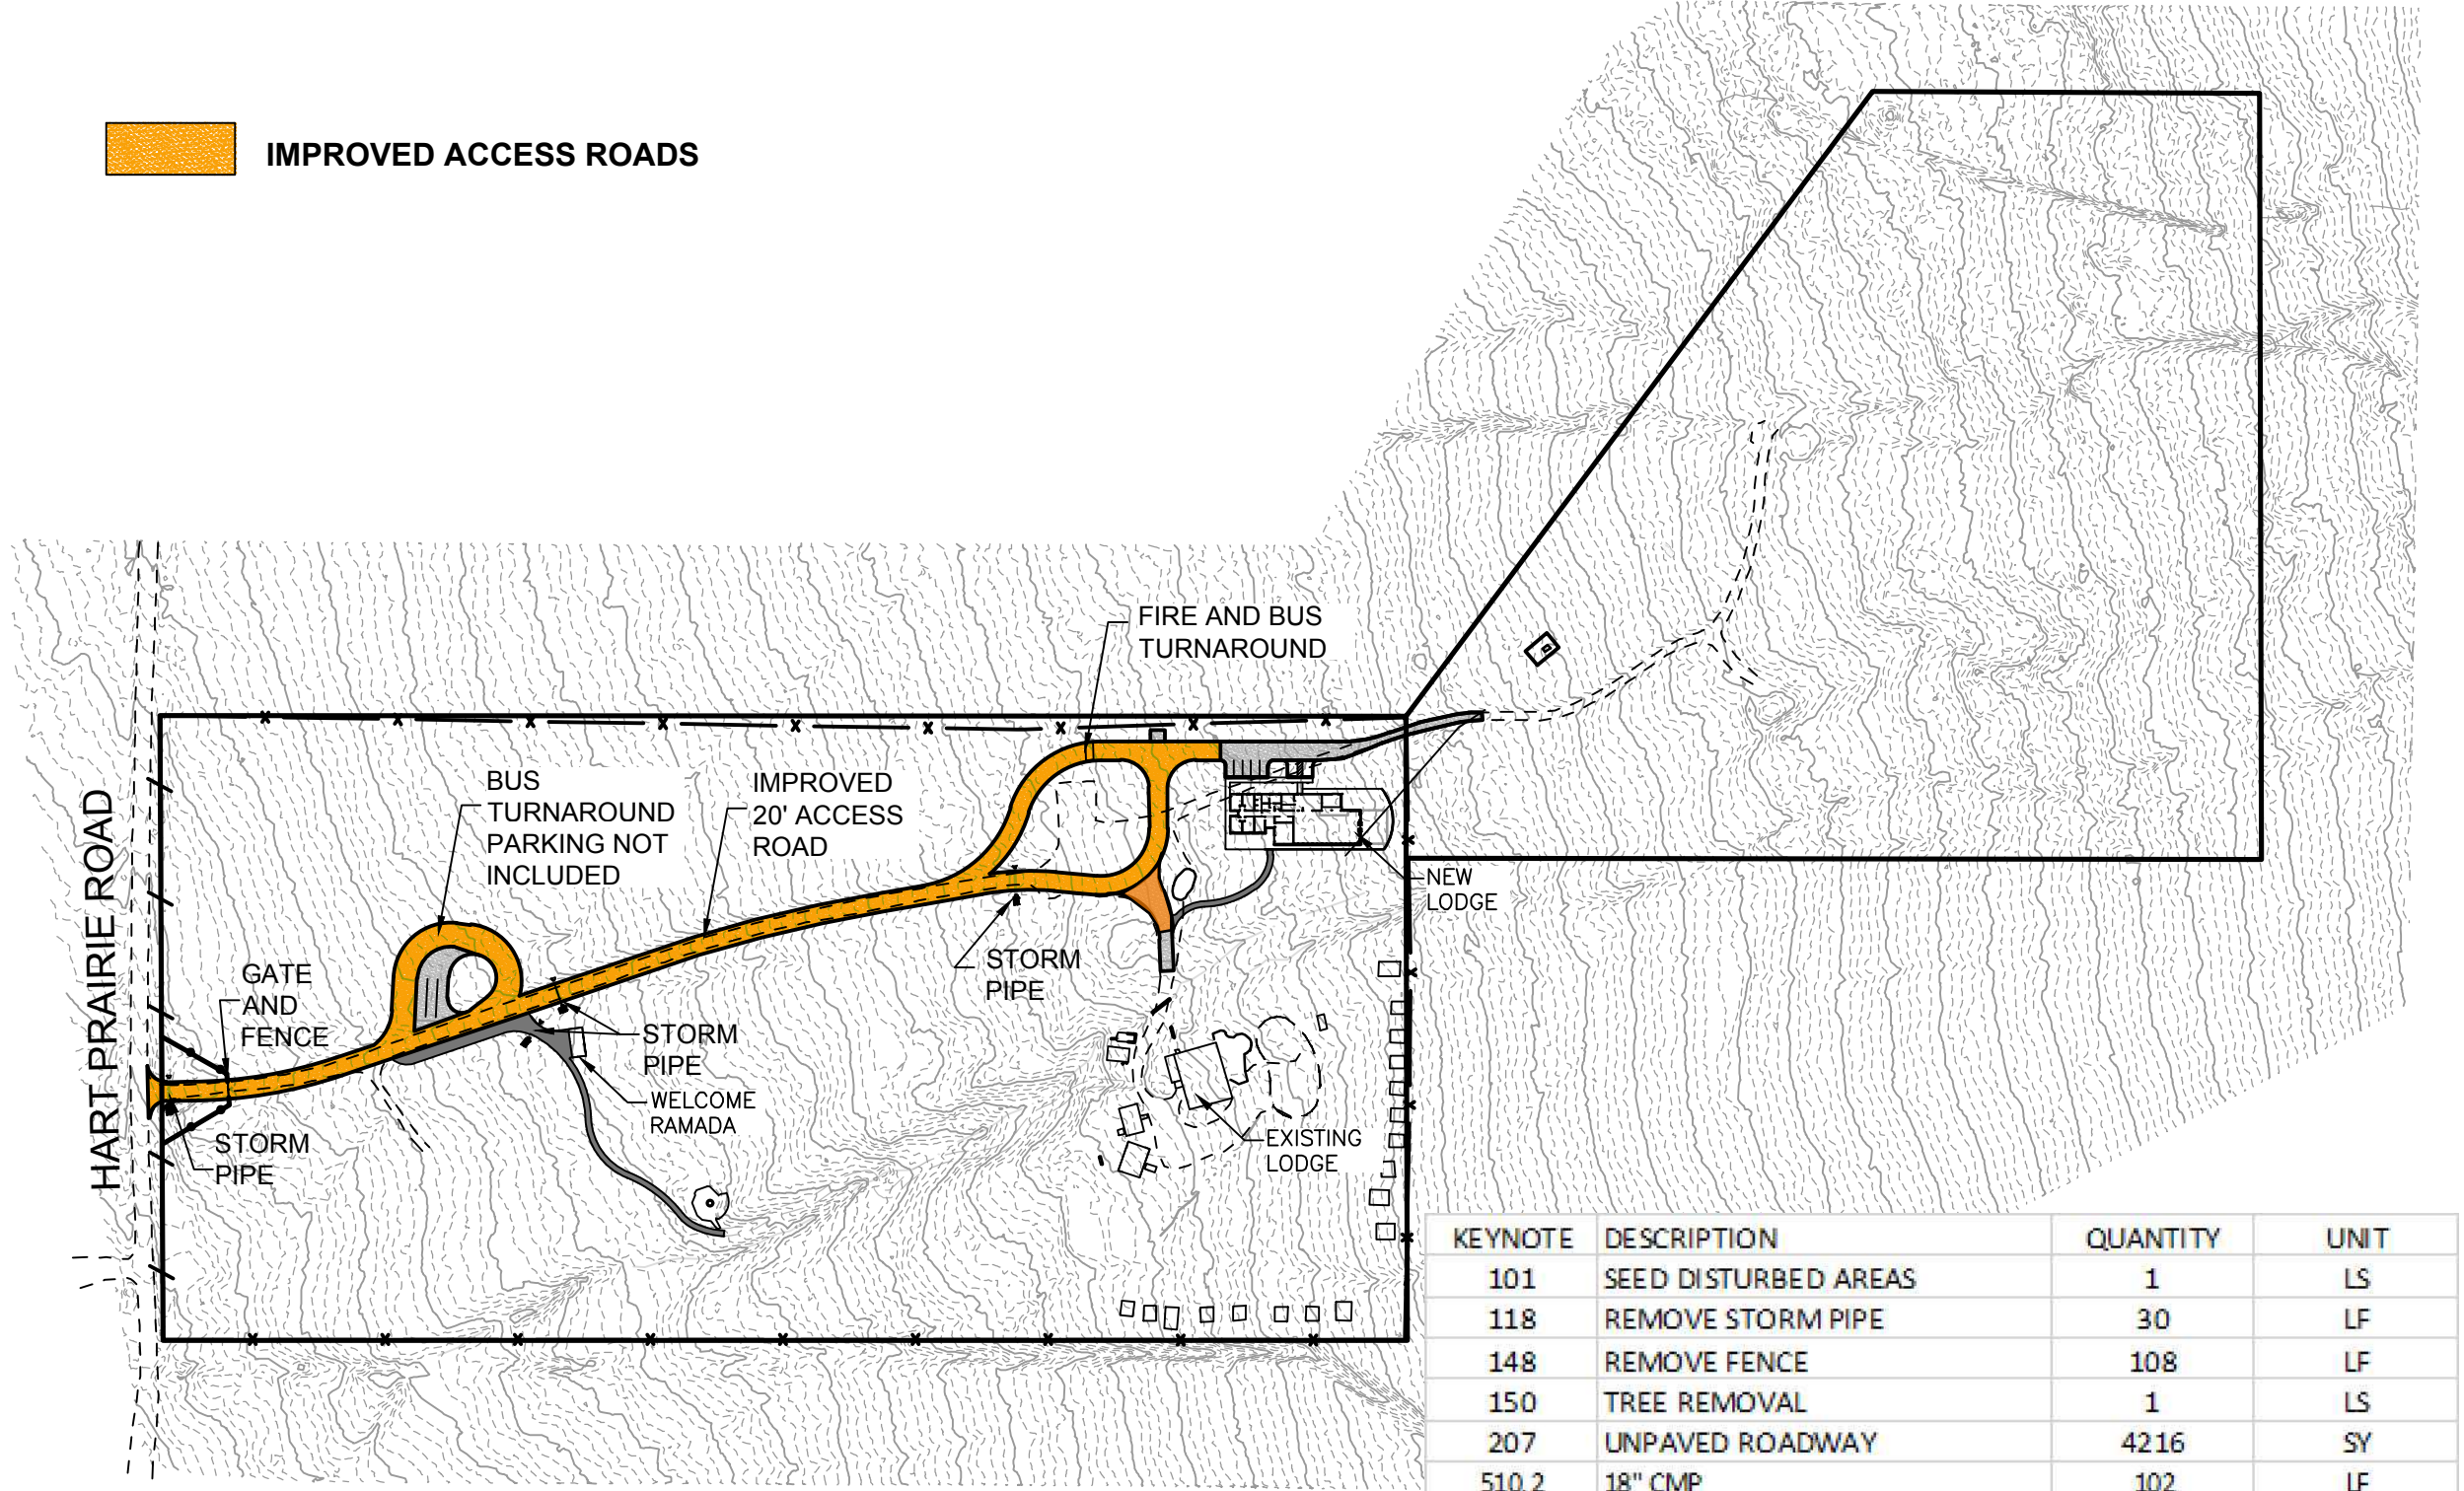

KEYNOTE	DESCRIPTION	QUANTITY	UNIT
101	SEED DISTURBED AREAS	1	LS
118	REMOVE STORM PIPE	30	LF
148	REMOVE FENCE	108	LF
150	TREE REMOVAL	1	LS
207	UNPAVED ROADWAY	4216	SY
510.2	18" CMP	102	LF
546.1	18" END SECTION	8	EA
551.2	RIP-RAP	20	SY
634	OBJECT MARKER	8	EA
903	ENTRY GATE	1	EA
905	SPLIT RAIL FENCE	200	LF

CAMP COLTON

PHASE 1 IMPROVEMENTS

DRAWN BY:AS

DATE:MAY 2024

SCALE:1"=200'

JOB NO:223331