


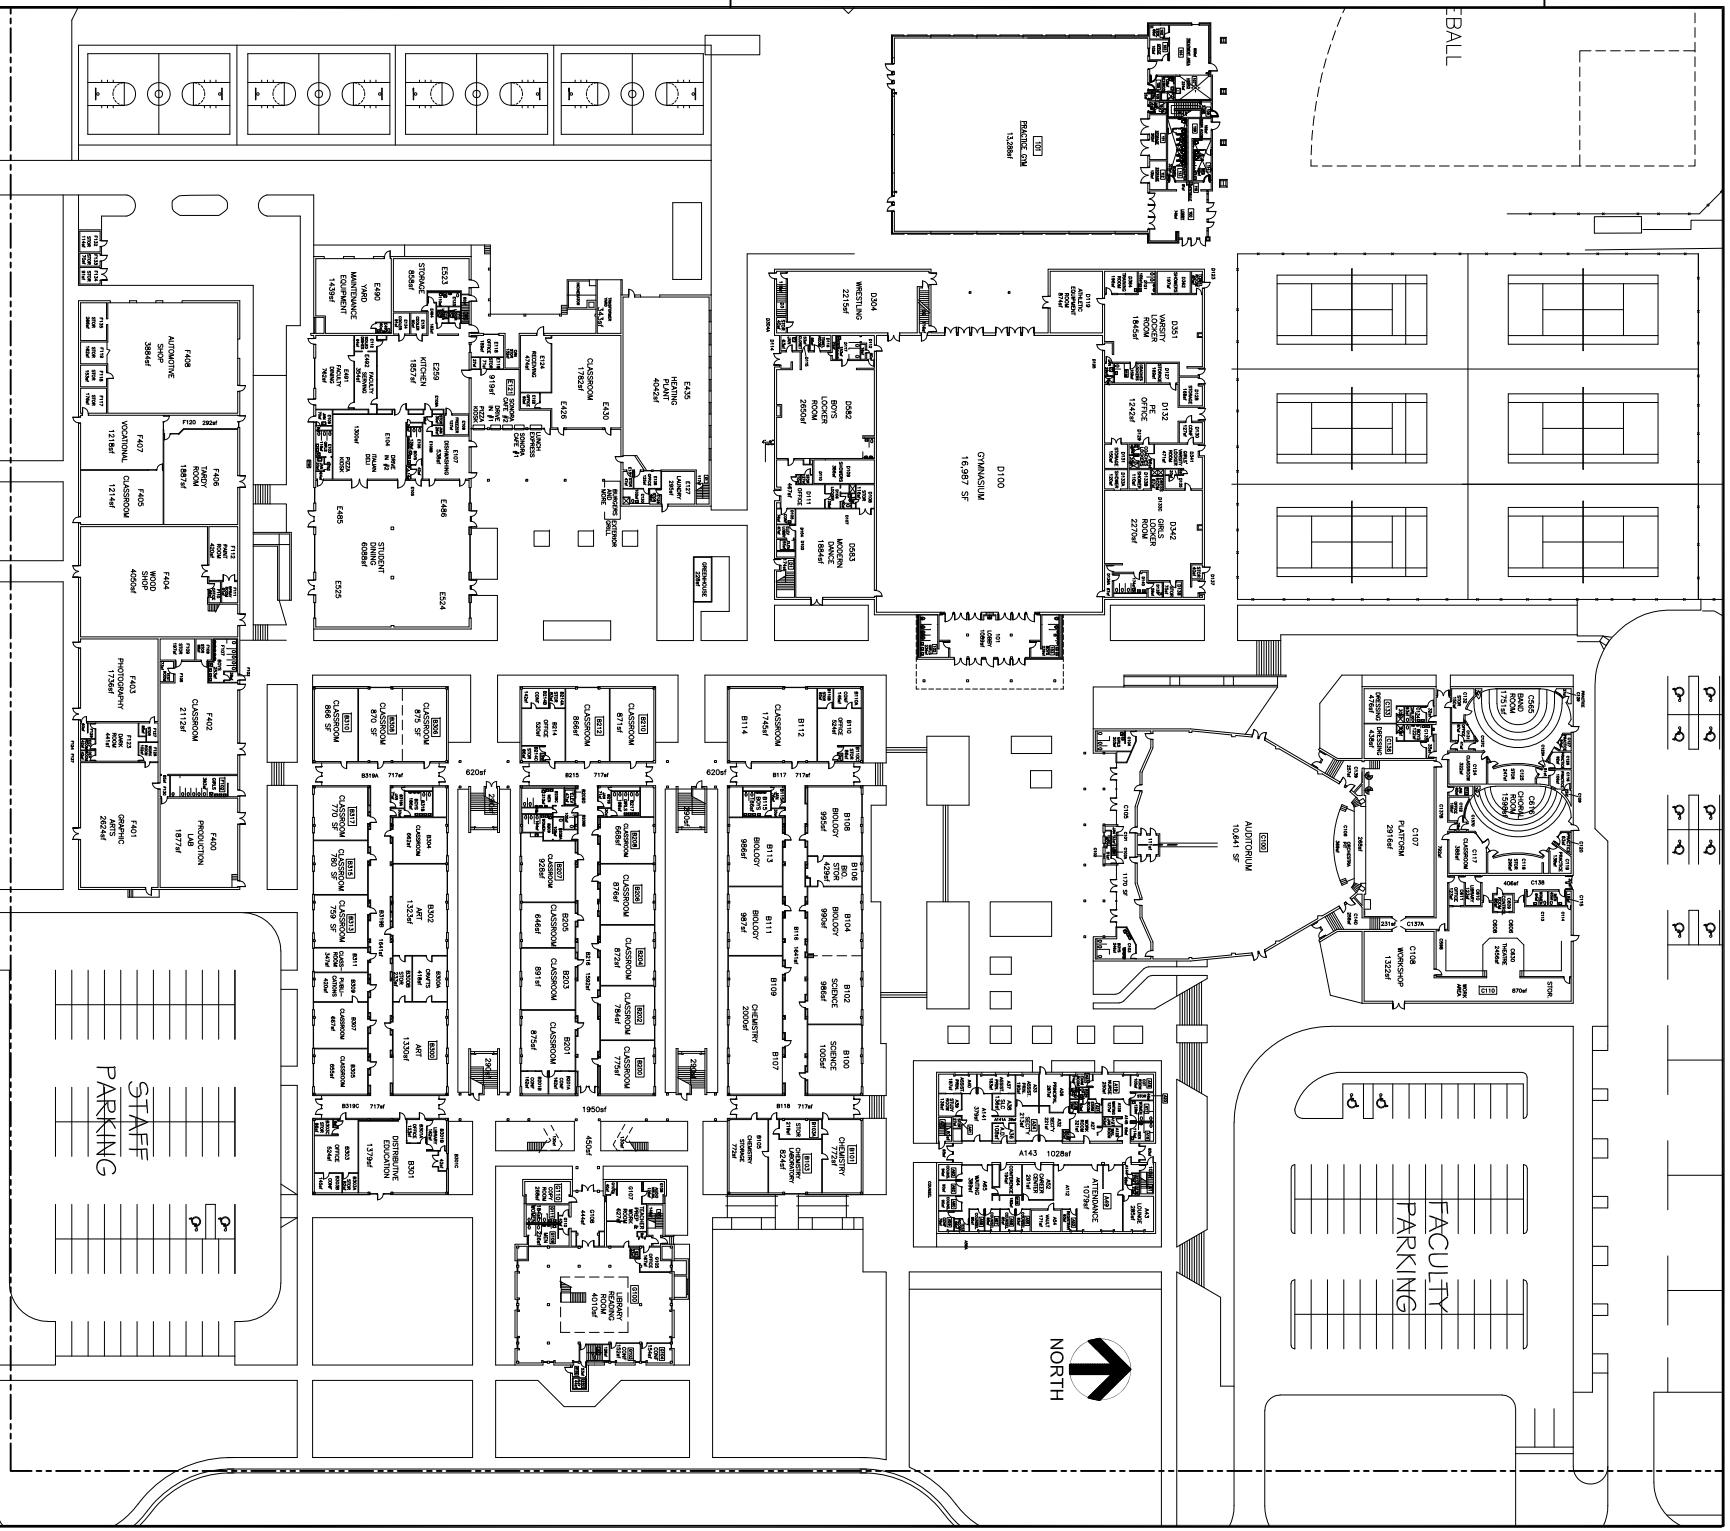

VICKSBURG STREET

1st flr.

ADA
Sidewalk
and
Drainage
Repair
Area

THIS DRAWING IS TO BE USED FOR GENERAL REFERENCE ONLY.
DO NOT SCALE DRAWING. FOR DETAILS AND DIMENSIONS,
REFER TO CONSTRUCTION DRAWINGS AND SITE VERIFY EXISTING
CONDITIONS AND DIMENSIONS.

TUSD
Tucson Unified School District



**ENGINEERING
and
PLANNING SERVICES**

Sahuaro.dwg	545 N. Camino Seco
-------------	--------------------

1" = 100'

1st Floor - ST# 650 Rgn. 5	Modified: March 1, 2022
----------------------------	-------------------------

Sahuaro H.S.	
--------------	--

Created: Feb. 8, 2006	sheet 3
--------------------------	---------