


© Copyright 2019, HILGARTWILSON, LLC - This plan document set is the sole property of HILGARTWILSON, LLC. No alterations to these plans, other than adding "as-built" information, are allowed by anyone other than authorized HILGARTWILSON, LLC employees.

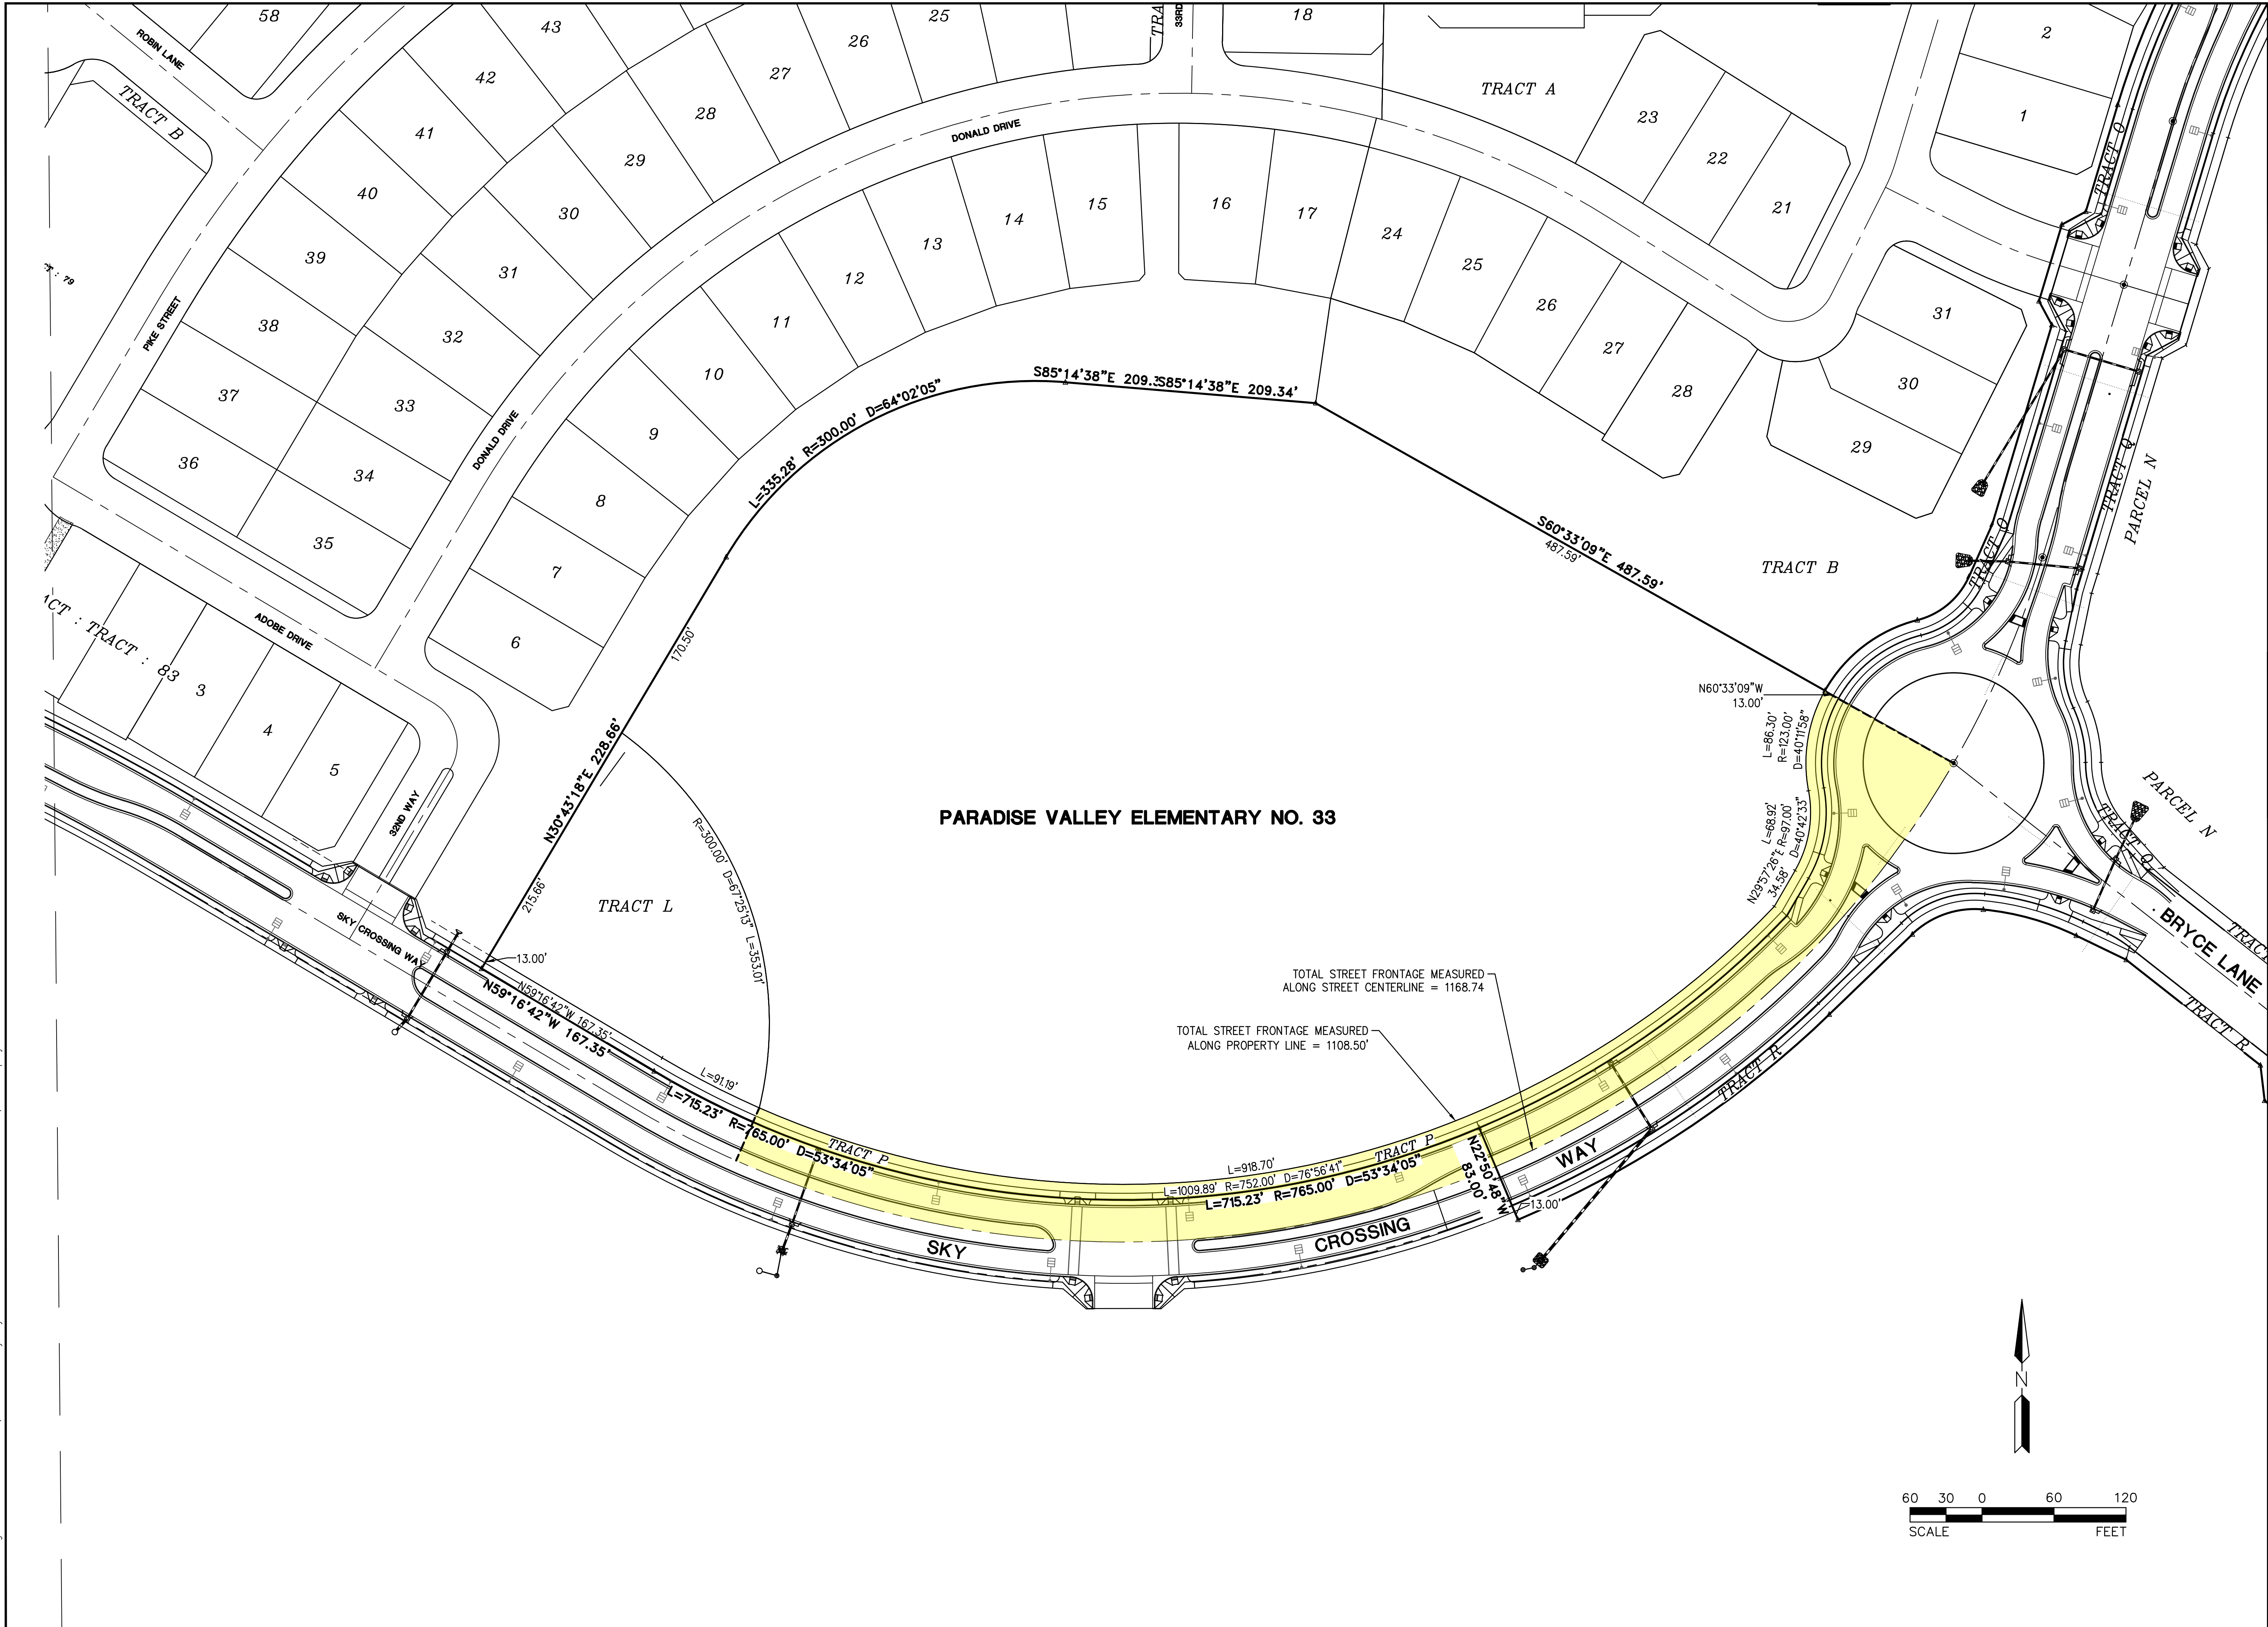

HILGARTWILSON ENGINEER PLAN SURVEY MANAGE 2141 E. HIGHLAND AVE., STE. 250 PHOENIX, AZ 85016 www.hilgartwilson.com		REV:
PV ELEMENTARY 33 AT SKY CROSSING NORTH CORNER OF SKY CROSSING WAY & BRYCE LANE PHOENIX, ARIZONA		
STREET FRONTAGE EXHIBIT		
HILGARTWILSON	PROJ NO.: 1481.06	DWG. NO.
DATE: 8/21/2019	SCALE: 1" = 60'	EXH. B
DRAWN: JD	DESIGNED: JD	SHT. 1 OF 1
APPROVED: JD		