

© 2016 This third copy or electronic drawing is an instrument of service and the property of the Orcutt|Winslow Partnership and shall remain their property. The design professional shall not be responsible for any alterations, modifications or additions made to this drawing by any party other than the design professional. Use of this drawing shall be limited to the project for which it was prepared and application thereof in any other project without the written approval of the design professional is prohibited. The design professional shall not be held liable for any errors or omissions in this drawing, and they shall not be held liable for any other project or project without the written permission of the design professional. Any information obtained or derived from this drawing shall be at the user's sole risk.

DEER VALLEY UNIFIED SCHOOL DISTRICT #97
Desert Sky Middle School
Kitchen Addition and Site
 5130 West Grovers Avenue, Glendale, AZ 85308

CLIENT CONTACT
 Jerry Cipriano 623.445.5275 t
 20402 North 15th Ave. 623.445.5280 f
 Phoenix, AZ 85027 jccipriano@vsl.org

PROJECT NO. 2016_340
DATE OF ISSUE 01.30.2017



REVISION NO. _____
DATE _____

PROJECT TEAM AEI
DRAWN BY RLS

PROJECT PHASE CONSTRUCTION DOCUMENTS

SHEET CONTENTS

SHEET NO.

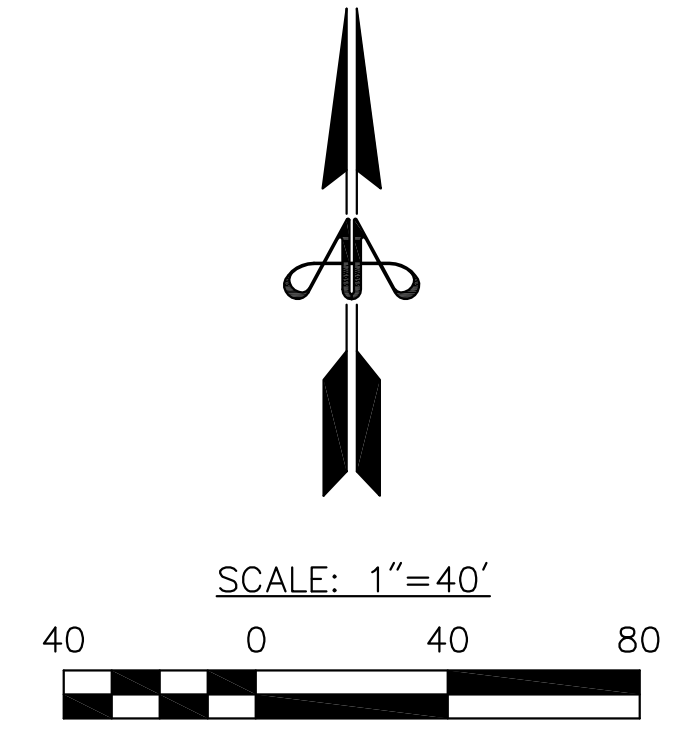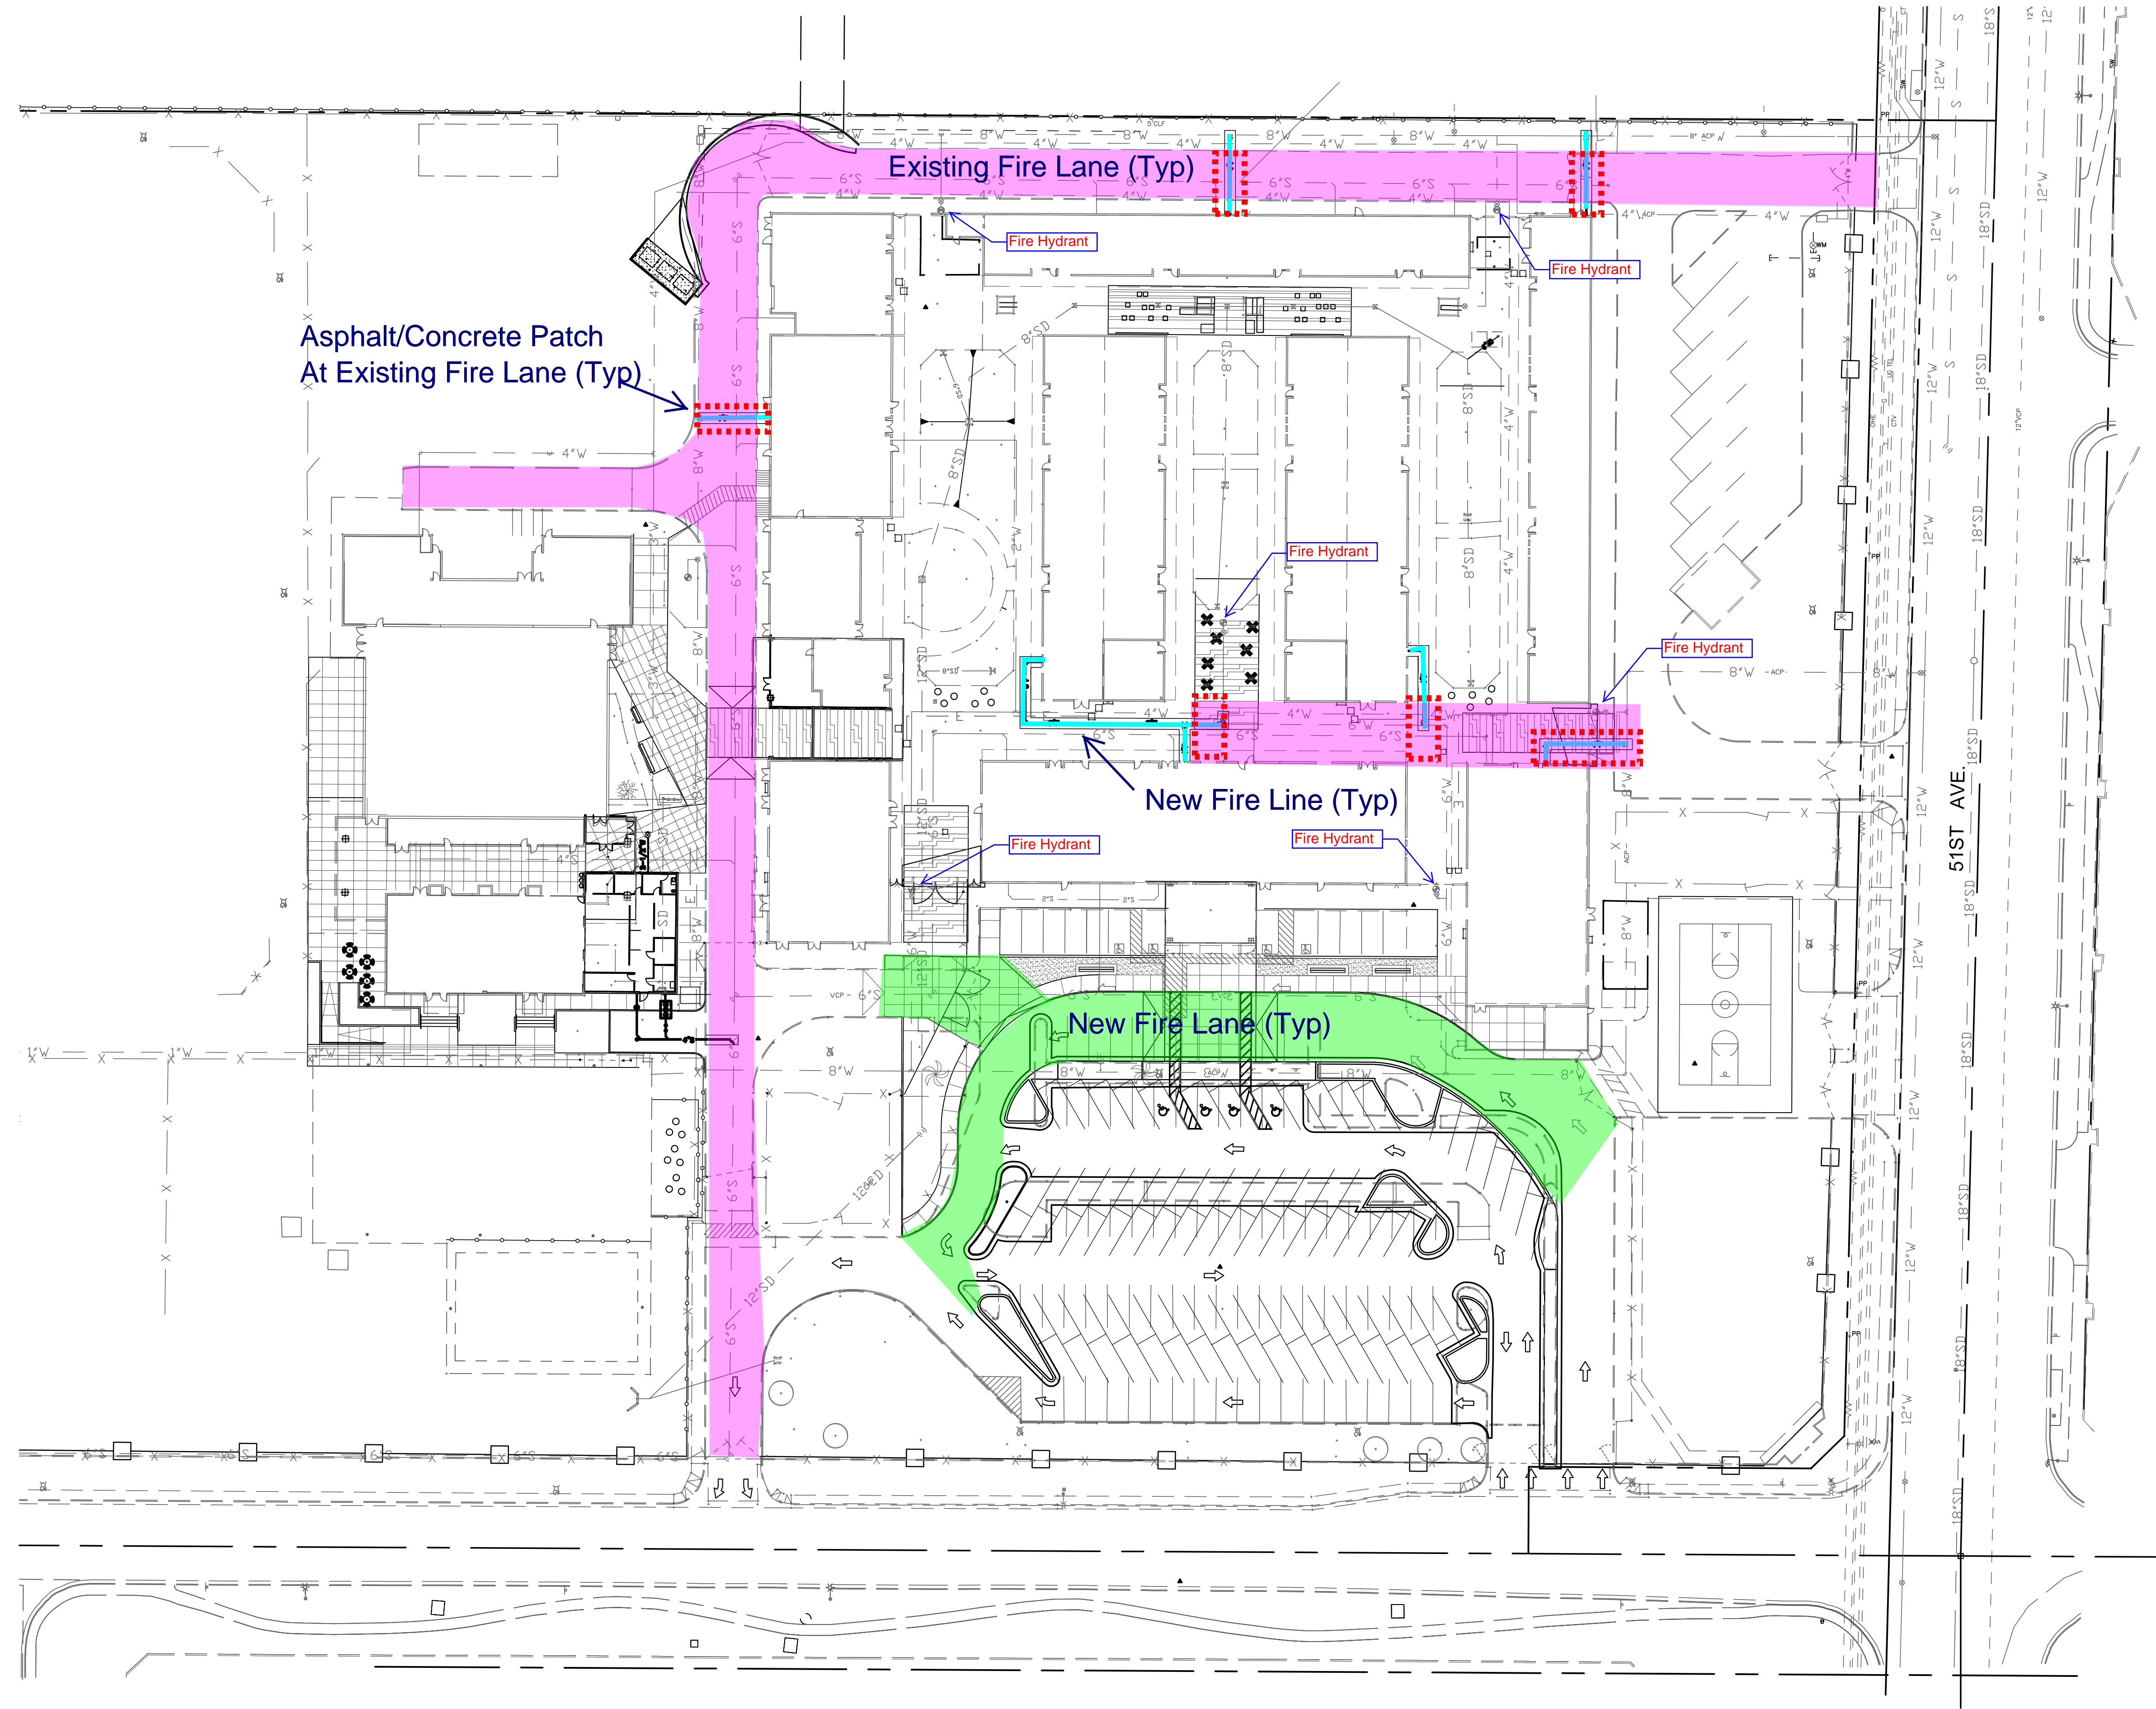

ATHERTON ENGINEERING, INC.
 CIVIL ENGINEERS AND LAND SURVEYORS
 1203 E. MEADOWBROOK AVE., PHOENIX, AZ 85014-4028
 (602) 279-7331 • FAX (602) 230-1908