
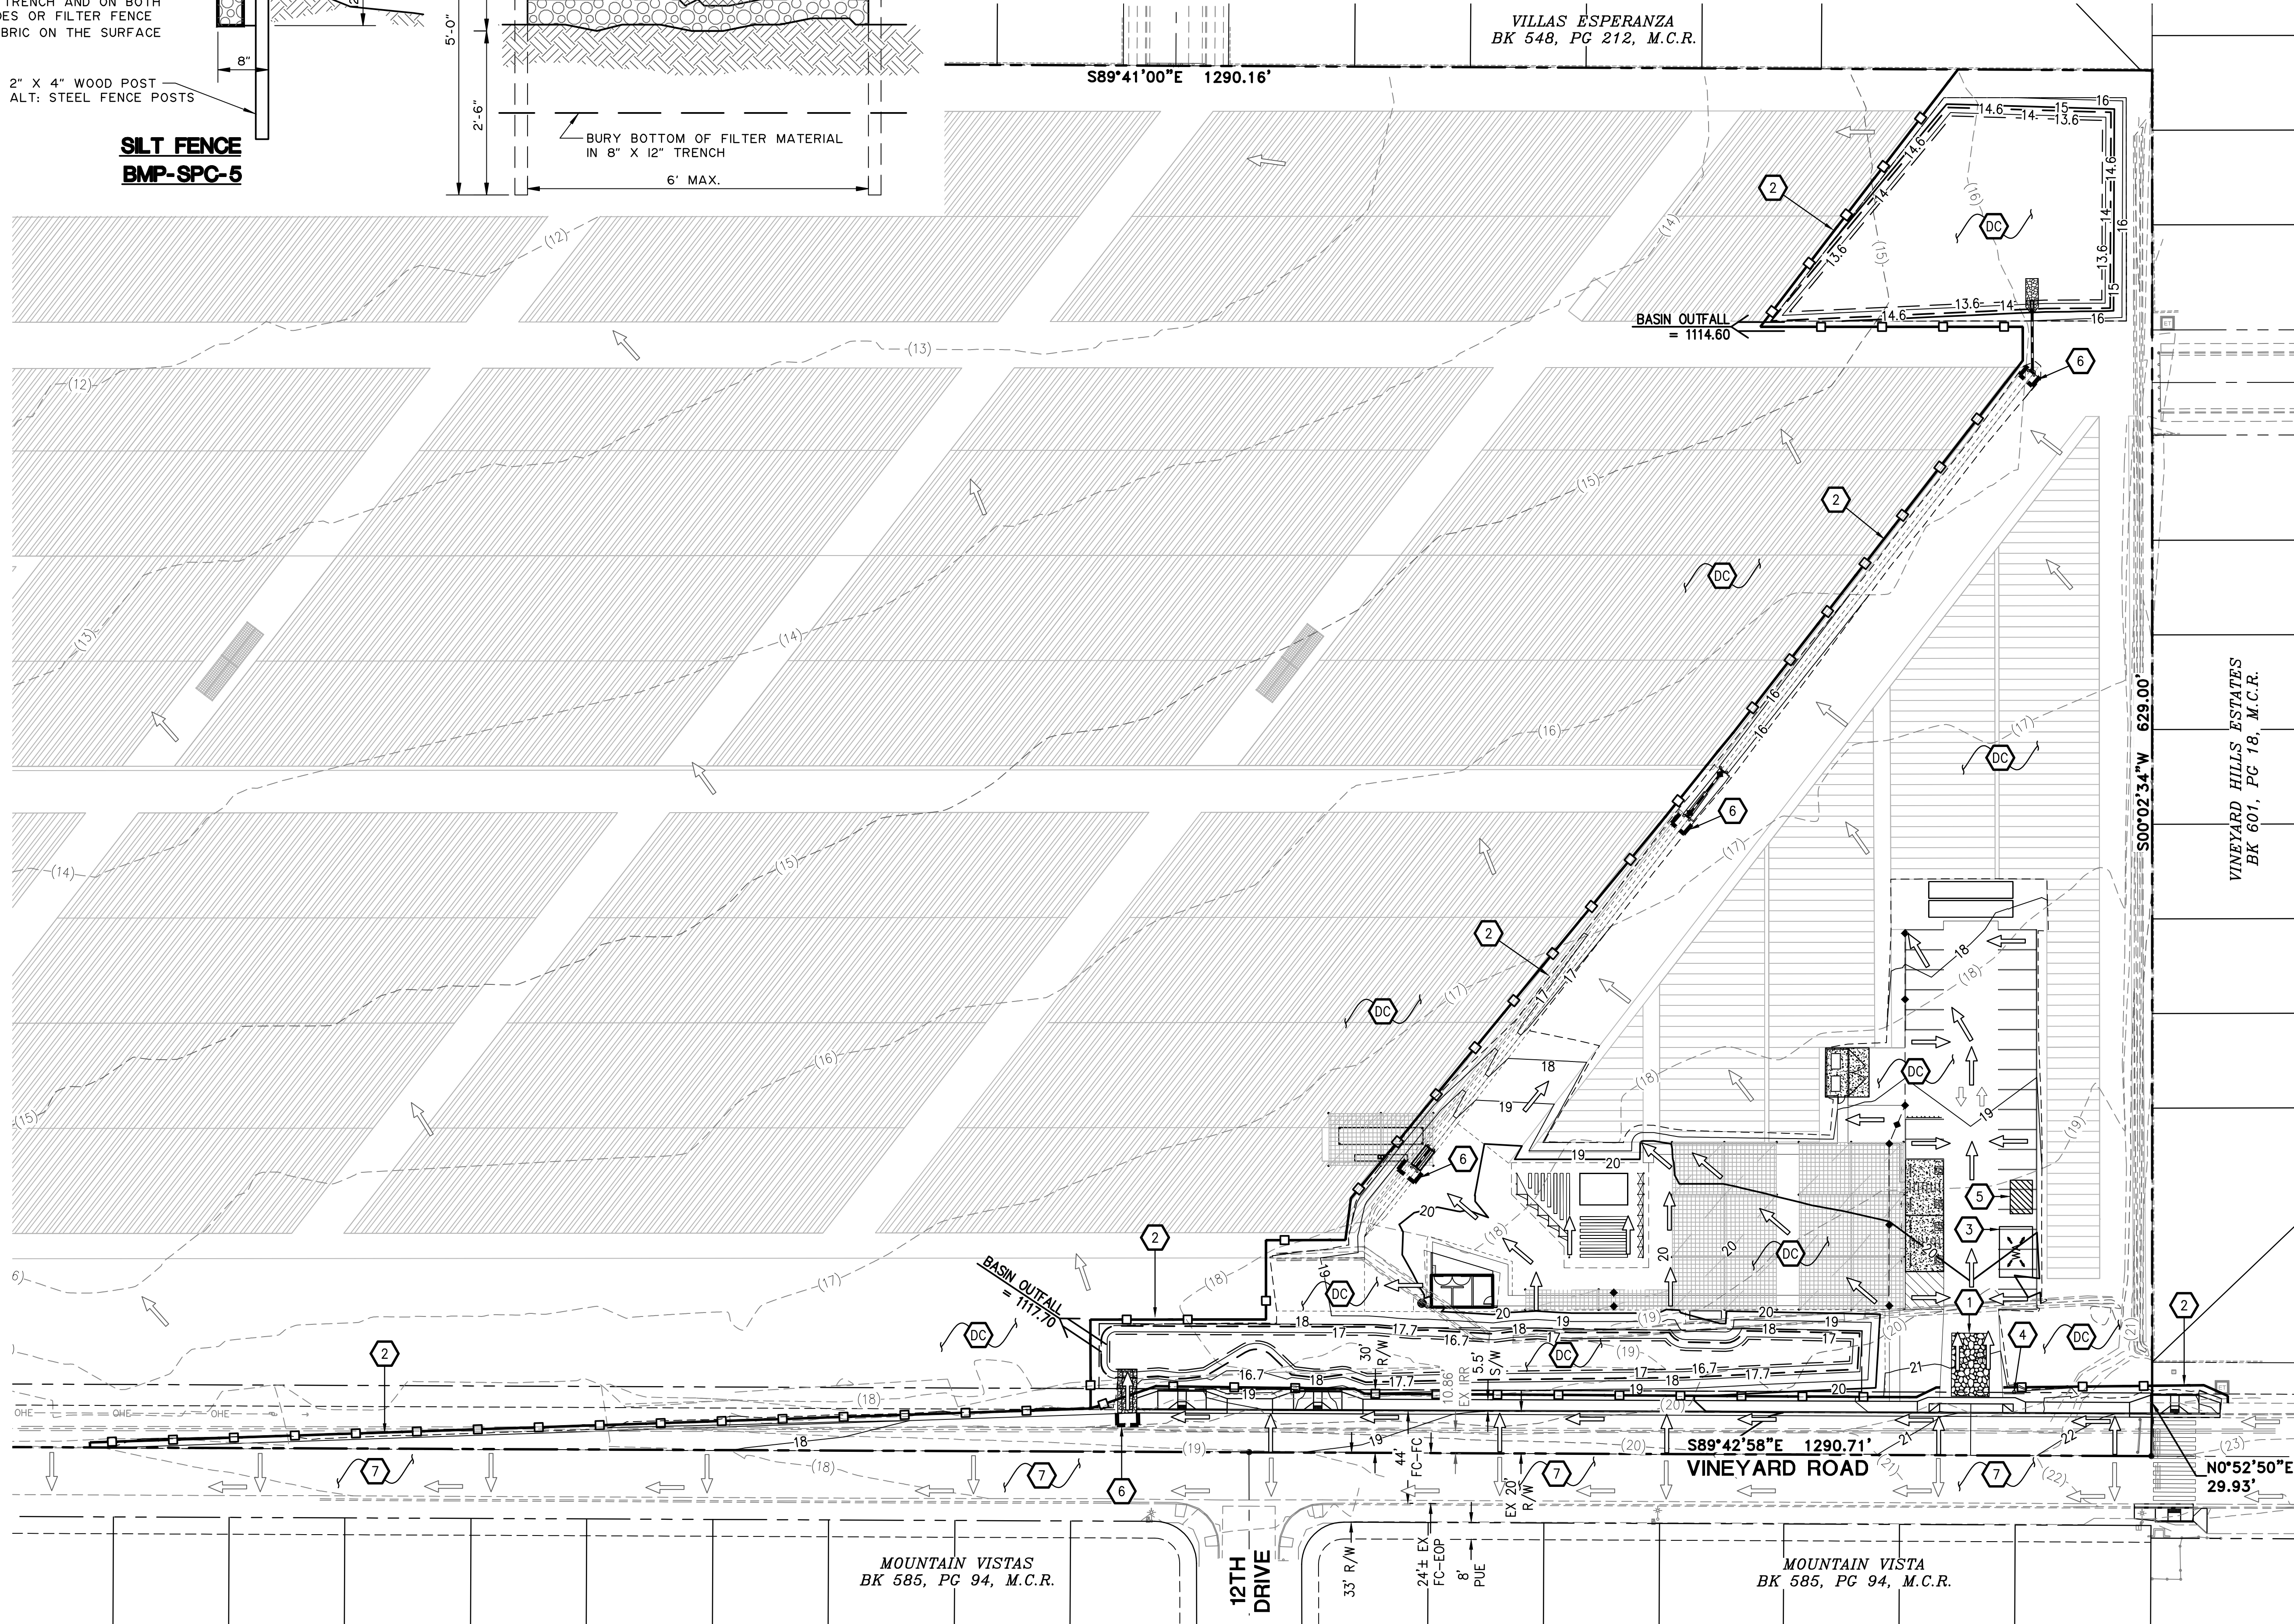


© Copyright, Hilgartwilson 2018 - This plan document set is the sole property of Hilgartwilson. No alterations to these plans, other than adding "as-built" information, are allowed by anyone other than authorized Hilgartwilson employees.

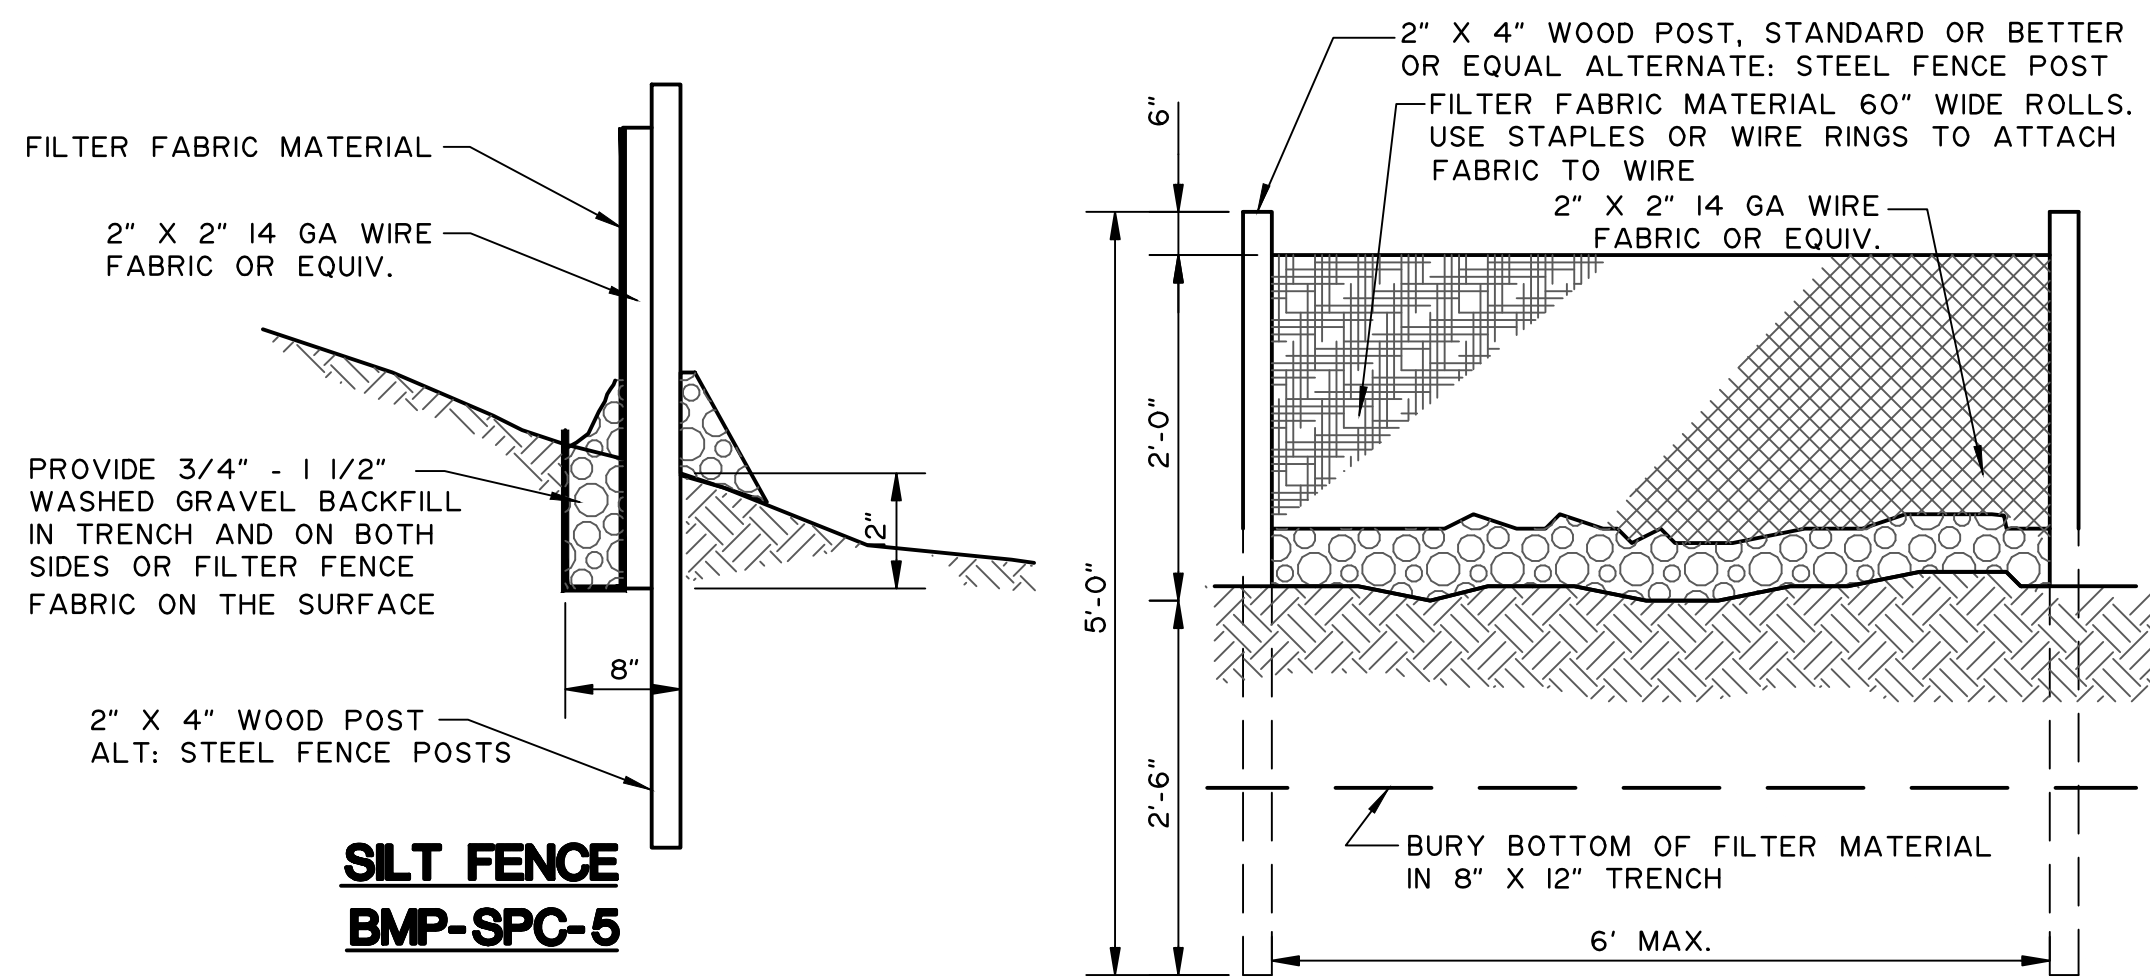


CONSTRUCTION NOTES

1. CONSTRUCT AND MAINTAIN A 30' WIDE X 50' LONG STABILIZED CONSTRUCTION ENTRANCE PER EC-5 ON SHEET C2.1. FINAL LOCATION TO BE DETERMINED BY CONTRACTOR.
2. INSTALL SILT FENCE, PER SPC-5 ON THIS SHEET. FINAL LOCATION TO BE DETERMINED BY CONTRACTOR.
3. CONSTRUCT AND MAINTAIN A STABILIZED EQUIPMENT DESIGNATED WASH OUT AREA PER GH-4 ON SHEET C2.1. FINAL LOCATION TO BE DETERMINED BY CONTRACTOR.
4. POST SIGN NEAR THE MAIN ENTRANCE WITH AZPDS AUTHORIZATION NUMBER, NAME AND TELEPHONE NUMBER OF CONTACT PERSON AND A BRIEF DESCRIPTION OF PROJECT.
5. MATERIALS STORAGE AND EQUIPMENT MAINTENANCE. CONTRACTOR TO LOCATE FINAL LOCATION PER BMP GH-3 ON SHEET C2.0.
6. PLACE FIBER ROLL PER BMP SPC-7, OR GEOTEXTILE FABRIC, AT CATCH BASINS, DRYWELLS & STORM DRAIN INLETS ON SHEET C2.1.
7. CONTRACTOR TO PROVIDE ROAD SWEEPING/TRACKOUT CLEANING AS NECESSARY PER GH-6. SEE DETAIL ON SHEET C2.0.
- DC. APPLY DUST CONTROL MEASURES OVER DISTURBED AREAS, PER EC-7 ON SHEET C2.0.

LEGEND


- CENTER LINE
- PROPERTY LINE
- SILT FENCE (SPC-5)
- GRADE BREAK
- EXISTING CONTOUR
- PROPOSED CONTOUR
- DRAINAGE PATTERN
- INLET PROTECTION (SPC-7)
- (SCE) STABILIZED CONSTRUCTION ENTRANCE (EC-5)
- WASH OUT AREA (GH-4)
- CONSTRUCTION NOTE CALLOUT
- LIMITS OF DISTURBANCE
- BASIN OUTFALL
- HWE
- BOT
- MATERIAL STORAGE AREA

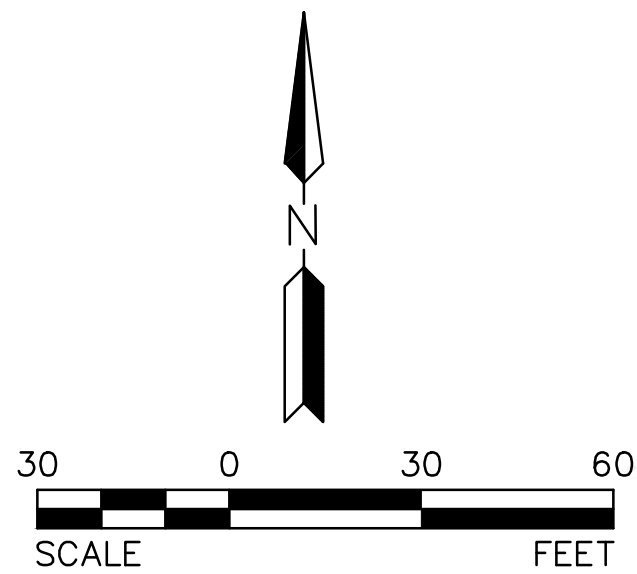

SPACES OF OPPORTUNITY - GARDEN

6641 S. 15TH AVE
PHOENIX, ARIZONA 85041

STORM WATER MANAGEMENT PLAN

PROJ. NO.	1809	 HILGARTWILSON			
DATE:	MARCH 2018				
SCALE:	AS NOTED				
DESIGNED:	EQ	DRAWN:	EQ	APPROVED:	CW
REV.					DWG. NO.
					C2.2
					SHT. 3 OF