
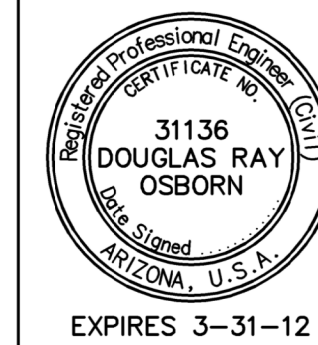
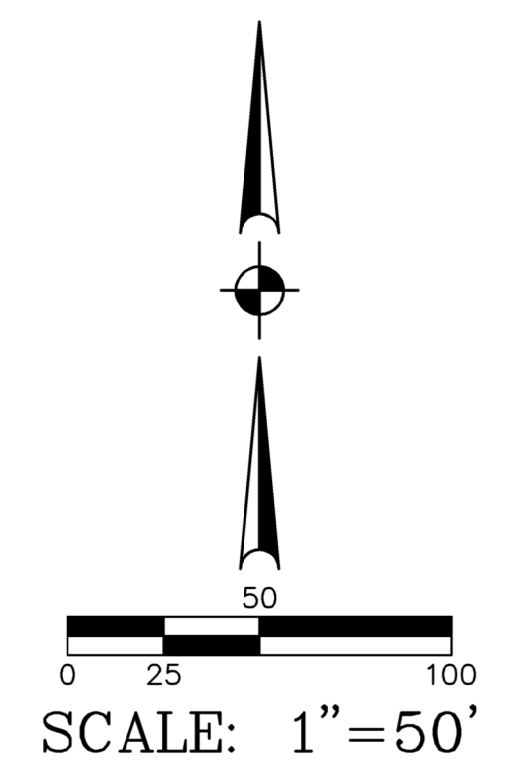


HESS - ROUNTREE, INC.
CONSULTING ENGINEERS & LAND SURVEYORS
9831 SOUTH 51ST STREET, SUITE C110
PHOENIX, ARIZONA 85044 (480)496-0244

DES. **VR** DRN. **ANM** CKD **DRO** JOB NO. **1812-02**

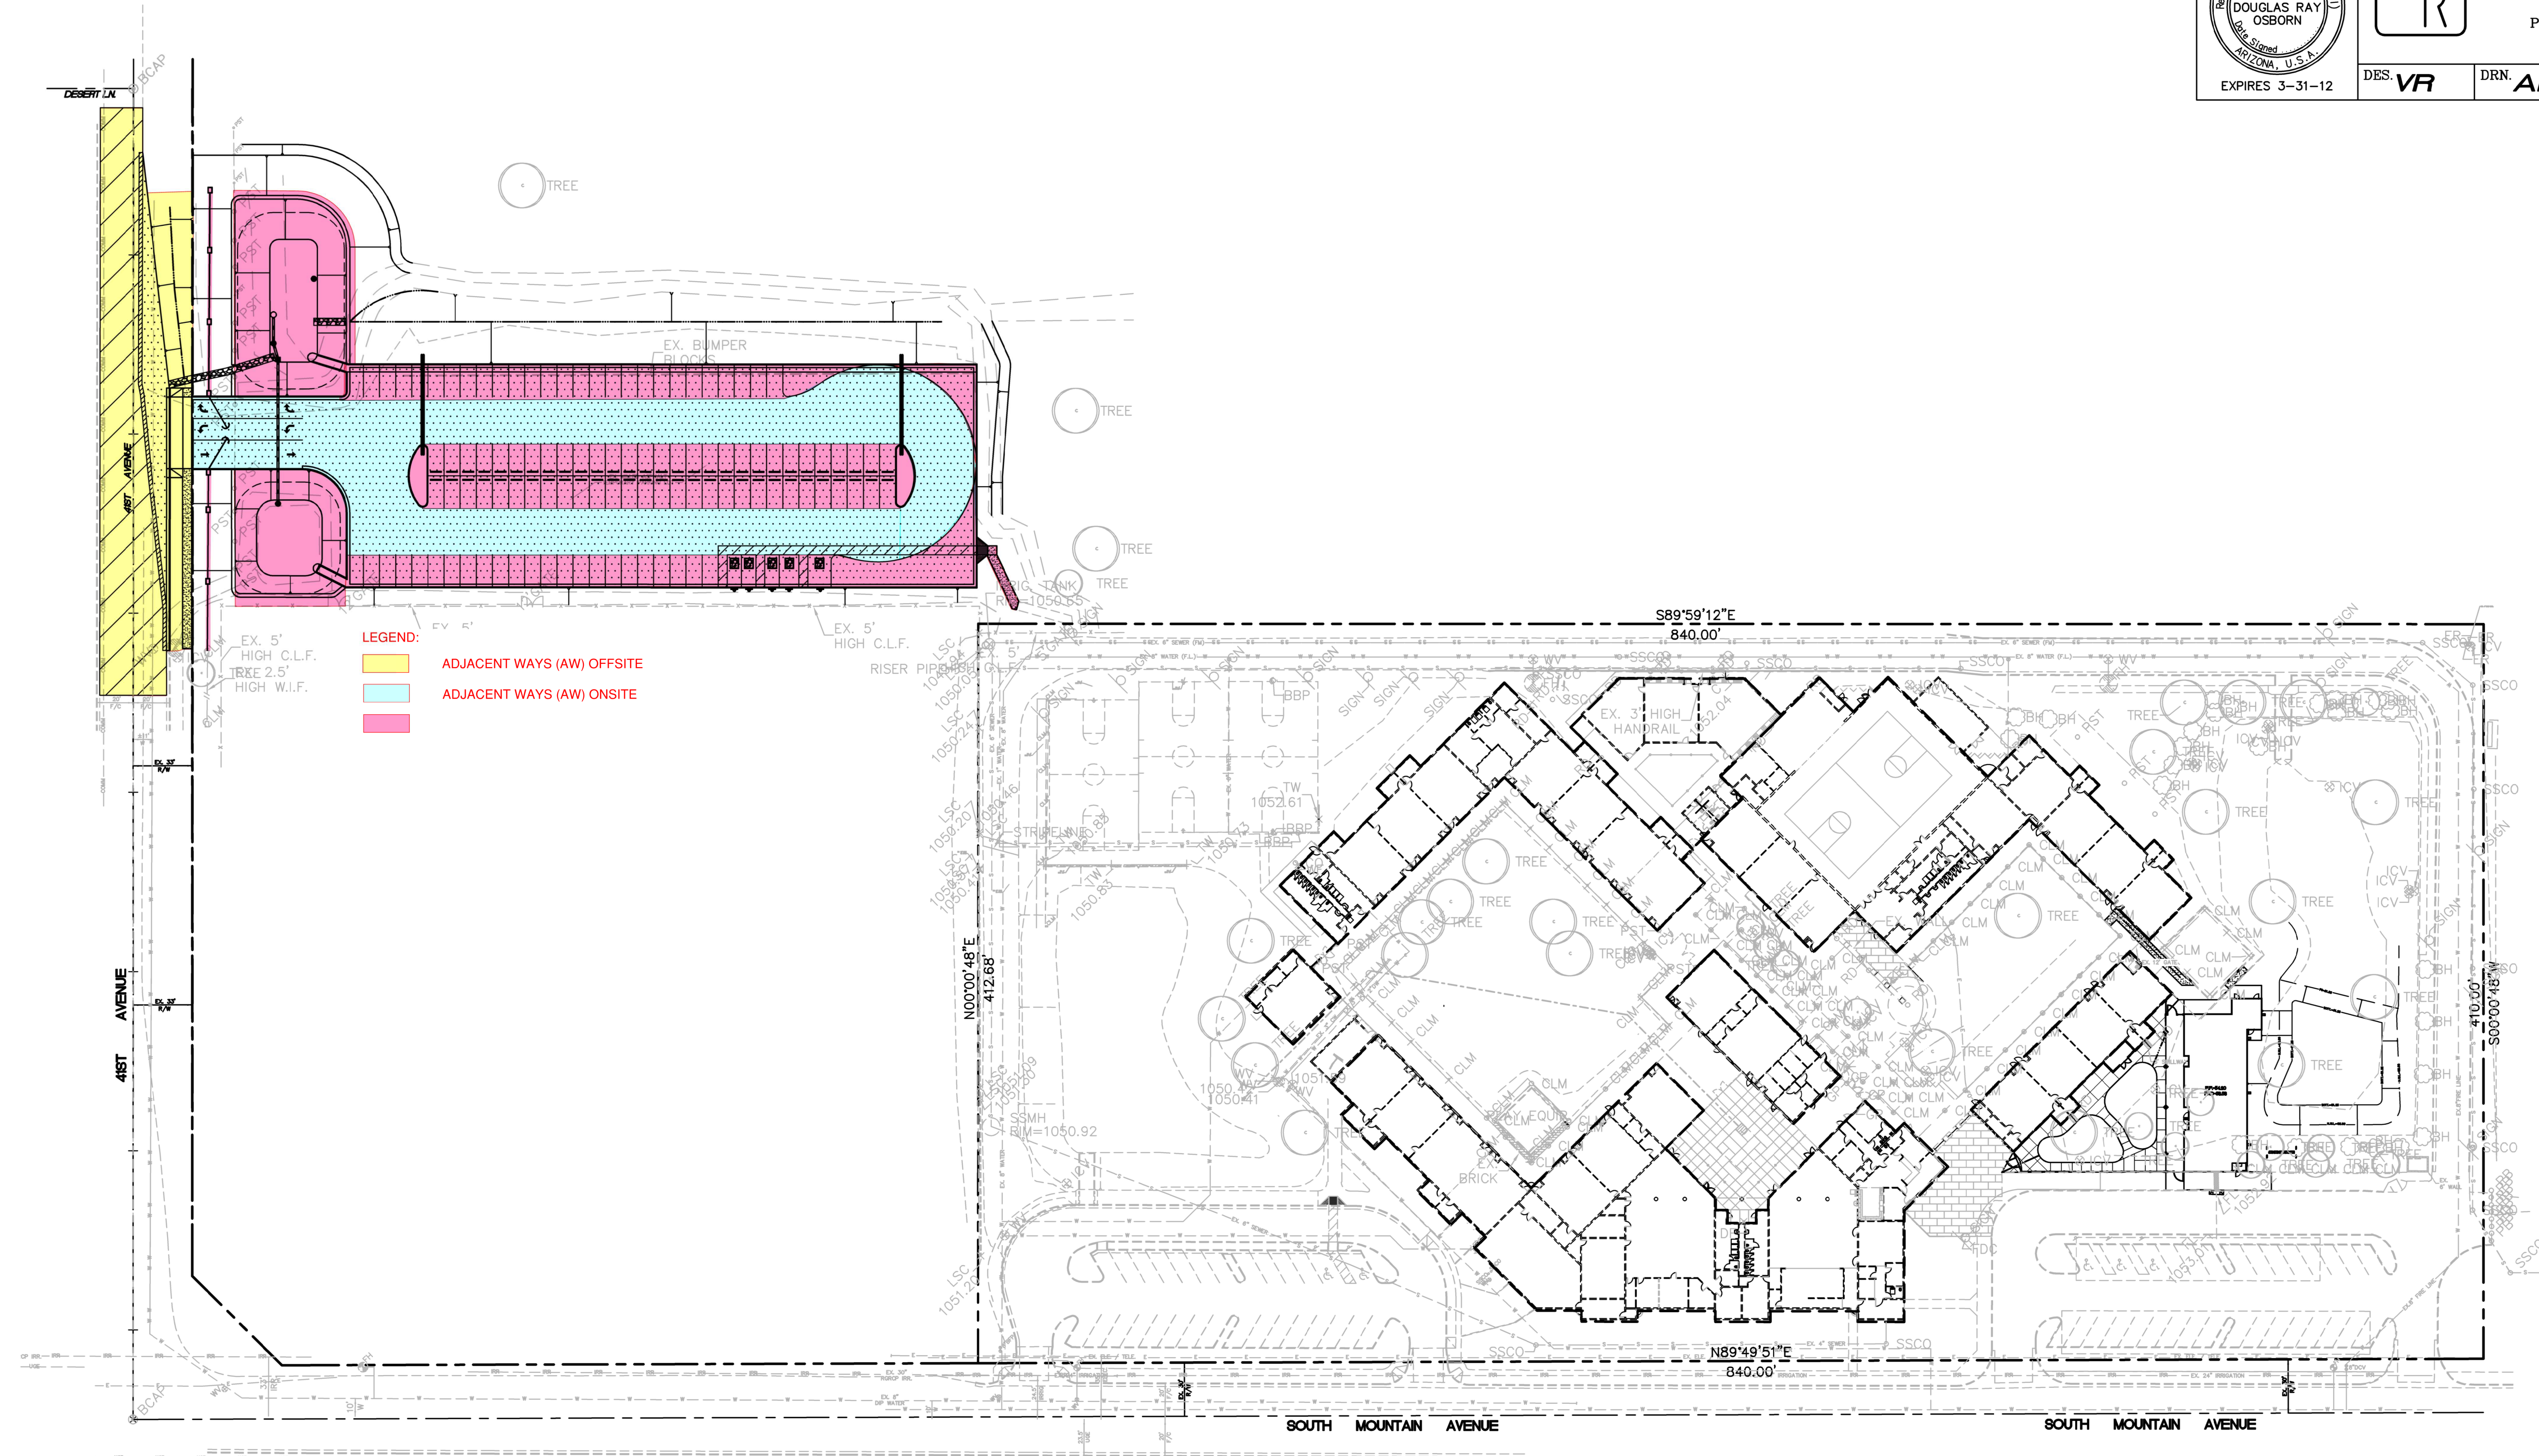

AZSFB EXHIBIT 2 - 6/6/19

LAVEEN ELEMENTARY SCHOOL DISTRICT NO. 59

VISTA DEL SUR ACCELERATED ACADEMY
7858 S. 35TH AVE., LAVEEN, ARIZONA 85339

DRAWING STATUS	SHEET	OF
DATE:		

