


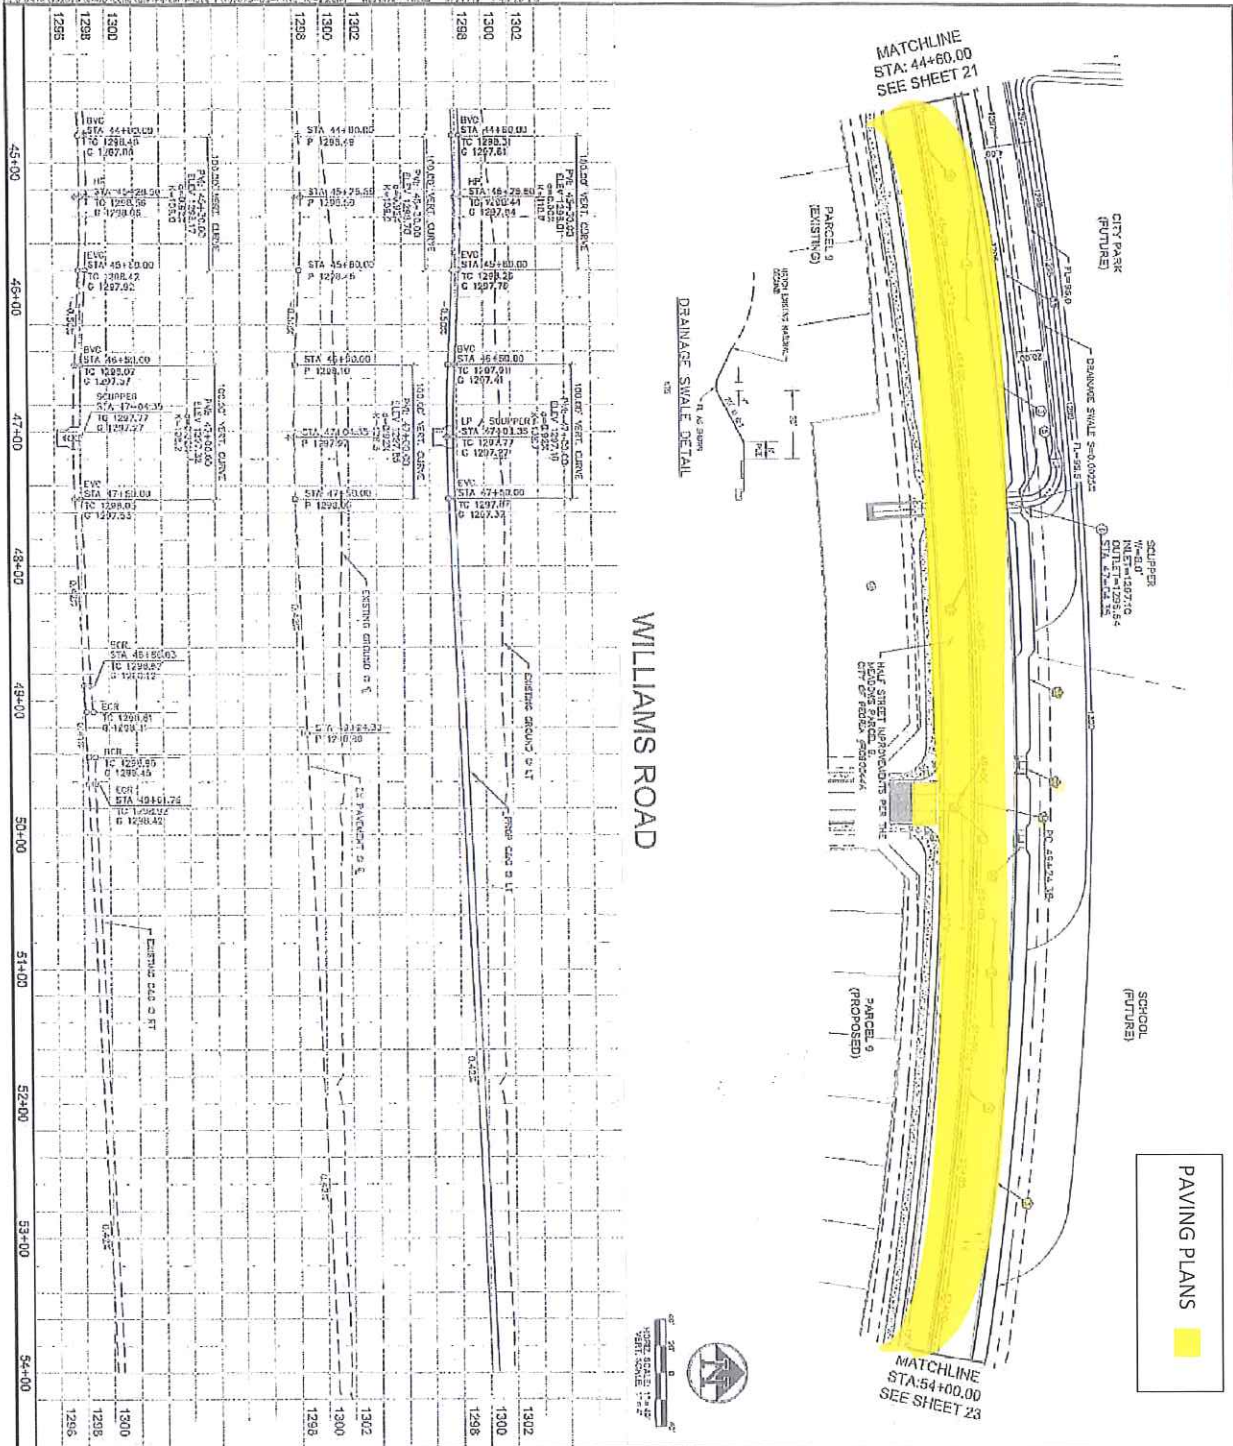

PAVING PLANS

PAVING NOTES

1. SHOWN PAVEMENT SECTION PER TYPICAL
2. 8" VERTICAL CURB AND OUTLET PER STD DET 200-1 TYPE "A"
3. 12" VERTICAL CURB AND OUTLET PER STD DET 200-1 TYPE "A"


WILLIAMS ROAD

DRAINAGE SWALE DETAIL





PARCELS 7 & 8 PAVING PLANS- PHASE 1 THE MEADOWS PEORIA, ARIZONA

22	31
150073	

Michael Baker International	


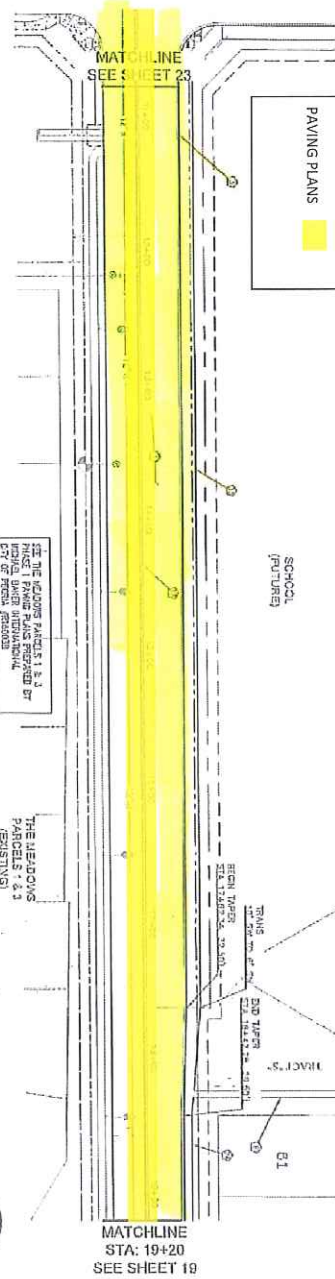

PAVING PLANS


SCHOOL
(FUTURE)

MICHAEL BAKER INTERNATIONAL

THE MEADOWS
(EXISTING)

MATCHLINE
STA: 19+20
SEE SHEET 19

95TH AVE

 

PAYING NOTES

- ① CONSTRUCT PAVEMENT SECTION FOR TYPICAL DETAIL ON SHEET 3
- ② 3" VERTICAL CURB AND DUTTER PER LANE STD DET 220-1 TYPE "A"
- ③ 3" CONCRETE SIDEWALK PER LANE STD DET 210
- ④ PAVEMENT AND FINISH DETAIL PAYMENT (2' MIN.) TACK AND JOIN NEW PAVEMENT
- ⑤ CONSTRUCT 3" WIDE SIDEWALK PER LANE STD DET 210
- ⑥ CONSTRUCT 18" CONCRETE SIDEWALK PER LANE STD DET 210

NOTE: CURB CONTRACTOR TO APPLY
SEWER SERVICE CURB CROSSING STAIRS
TO CURB AT CROSSING OF CURB AT
EACH LOT PER WSD STD 440-4.

PARCELS 7 & a
PAVING PLANS- PHASE 1

Michael Baker
INT 0


