


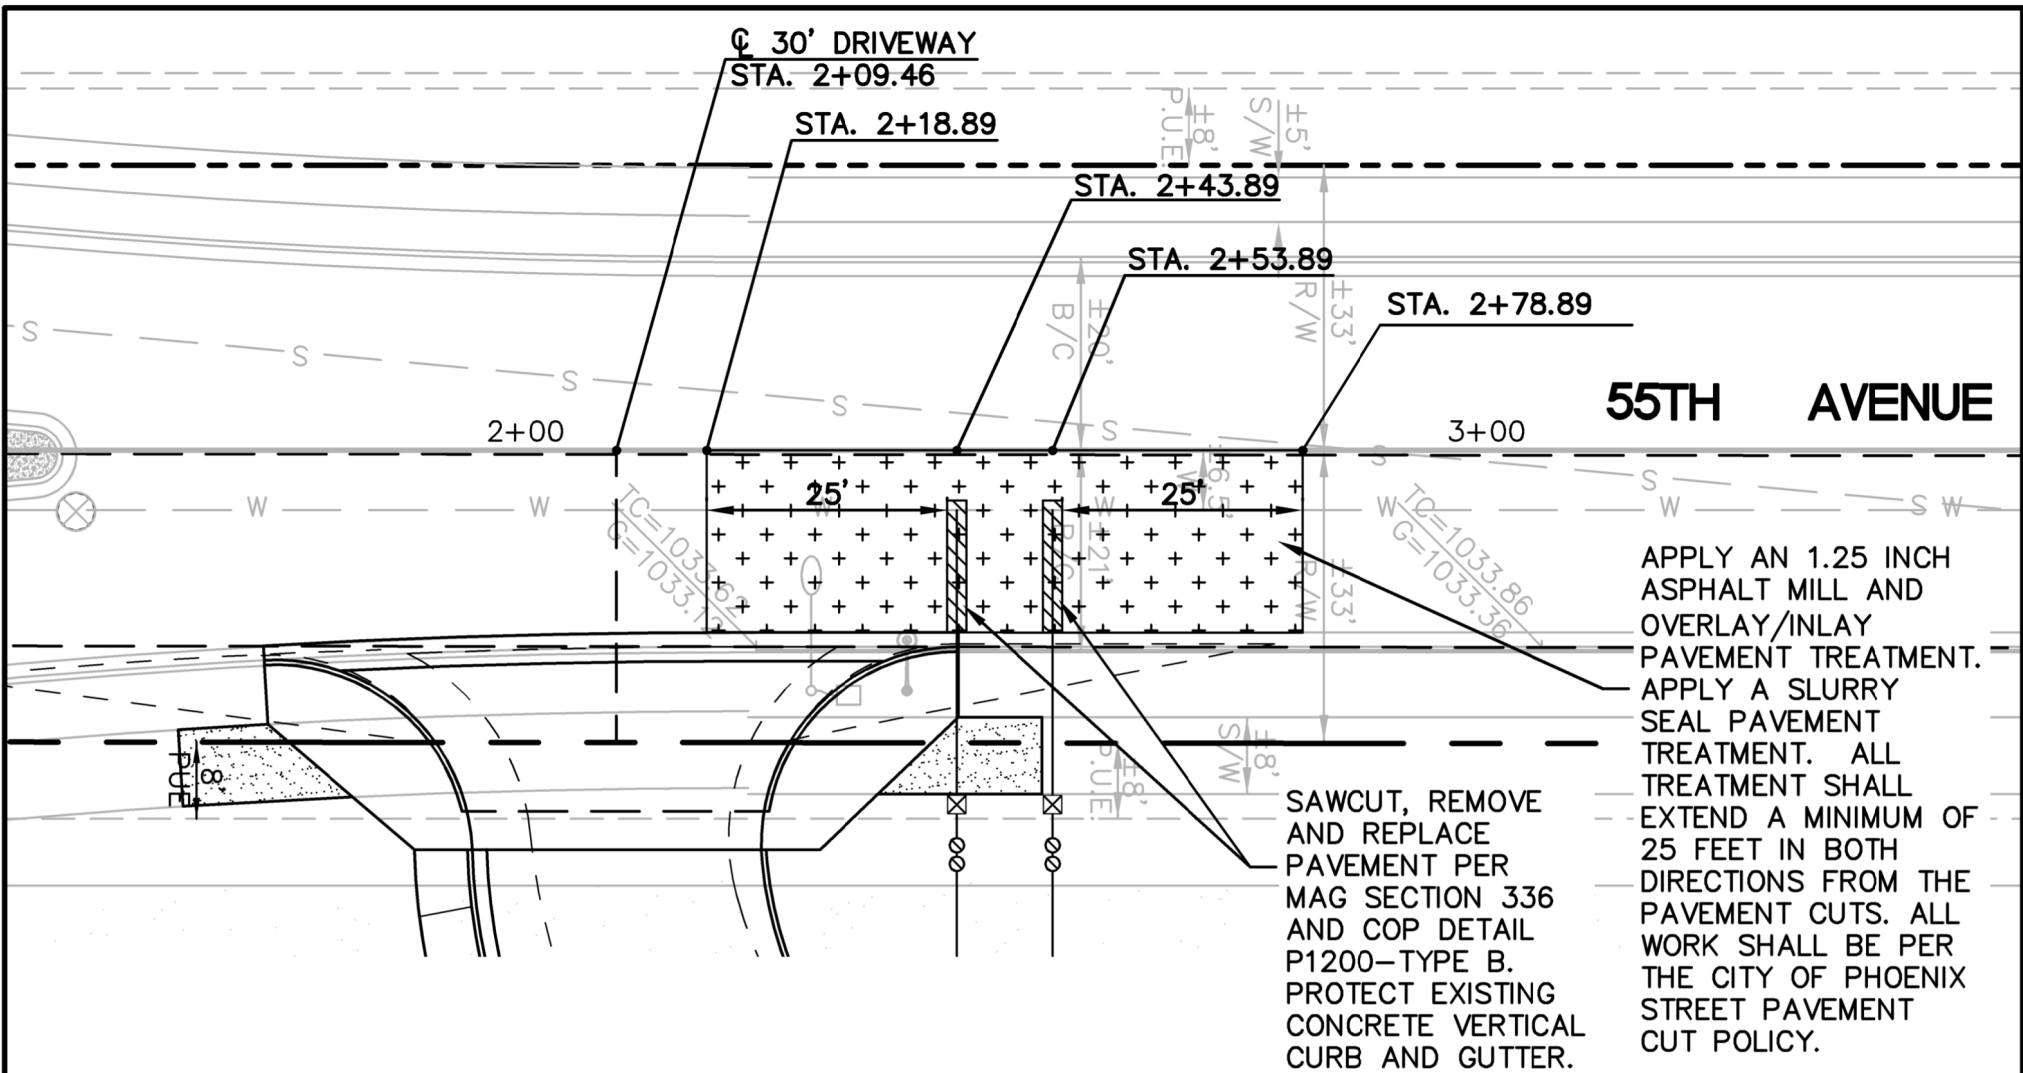

SK-C2

DATE: 2-26-2020

1" = 20'

TITLE:

PAVEMENT CUT
TIERRA MONTANA E.S.

DES.

DRO

DRN.


MAM

CKD.

DRO

JOB NO.

1808-12

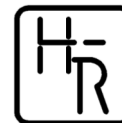

HESS - ROUNTREE, INC.

CONSULTING ENGINEERS & LAND SURVEYORS

9831 SOUTH 51ST STREET, SUITE C110
PHOENIX, ARIZONA 85044 (480)496-0244

180812SKC2.DWG