



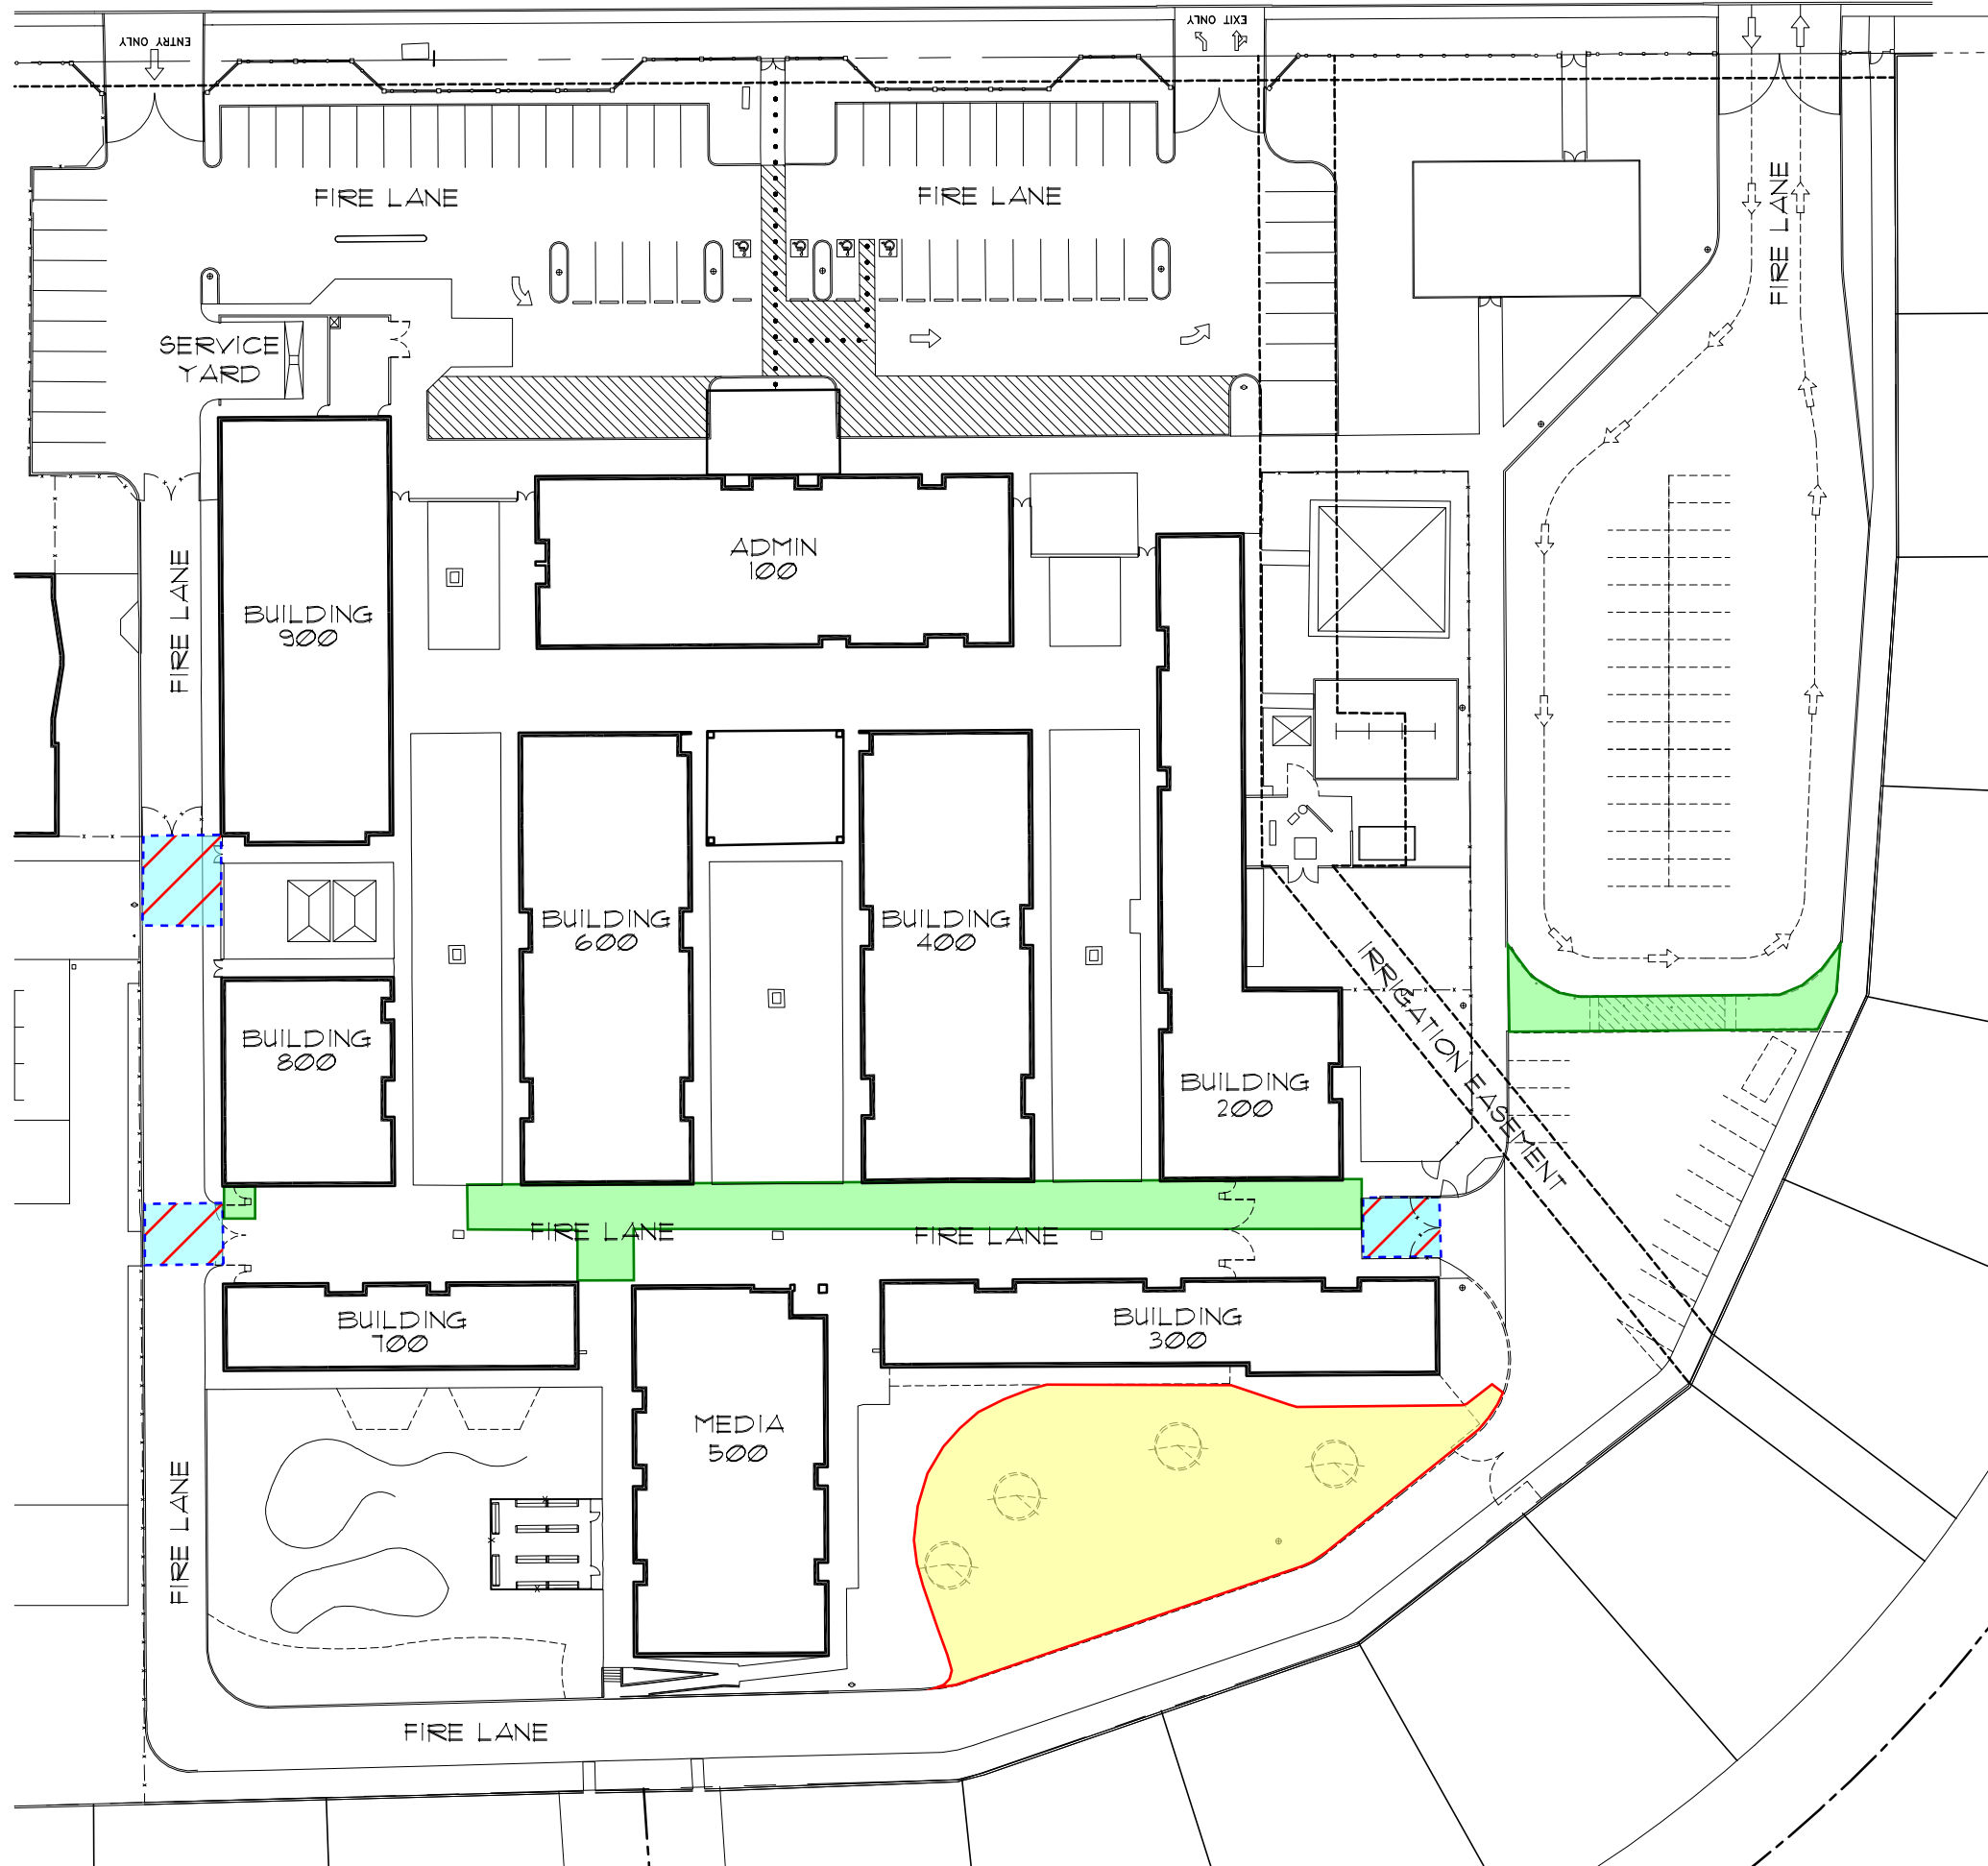

GROVERS AVE.

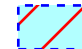

-  ASPHALT DEMOLITION AT FIRE LANE
-  CONCRETE DEMOLITION AT FIRE LANE
-  LANDSCAPE DEMOLITION AT FIRE LANE