
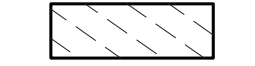
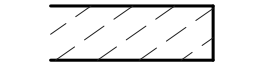
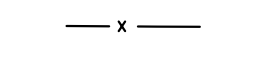
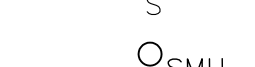



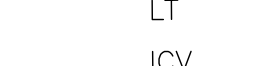

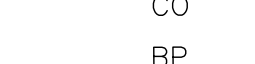



















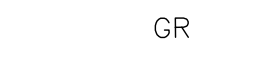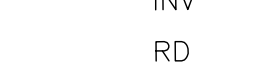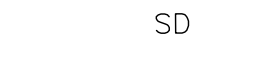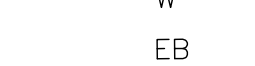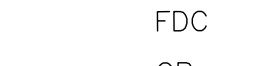

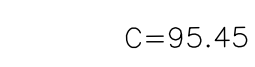
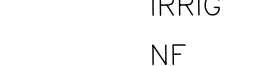


LEGEND

-  EXISTING BUILDING w/ AWNING
-  EXISTING PAVEMENT
-  EXISTING CONCRETE
-  EXISTING FENCE
-  EXISTING SEWER LINE
-  EXISTING SEWER MANHOLE
-  WATER VALVE
-  WATER METER
-  CONCRETE
-  FIRE HYDRANT
-  LIGHT
-  IRRIGATION CONTROL VALVE
-  FINISHED FLOOR
-  CLEANOUT
-  BACKFLOW PREVENTION ASSEMBLY
-  FIRE LINE
-  CONCRETE
-  PAVEMENT
-  GRATE
-  INVERT
-  ROOF DRAIN
-  STORM DRAIN
-  WATER LINE
-  ELECTRIC BOX
-  FIRE DEPARTMENT CONNECTION
-  CATCH BASIN
-  ASPHALT CONCRETE
-  GAS
-  *94.7 EXISTING SPOT ELEVATION
-  C=95.45 EXISTING ELEVATION
-  IRRIG
-  NF NOT FOUND




1 SAWCUT AND REMOVE EXISTING PAVEMENT AS NECESSARY FOR NEW CONSTRUCTION.

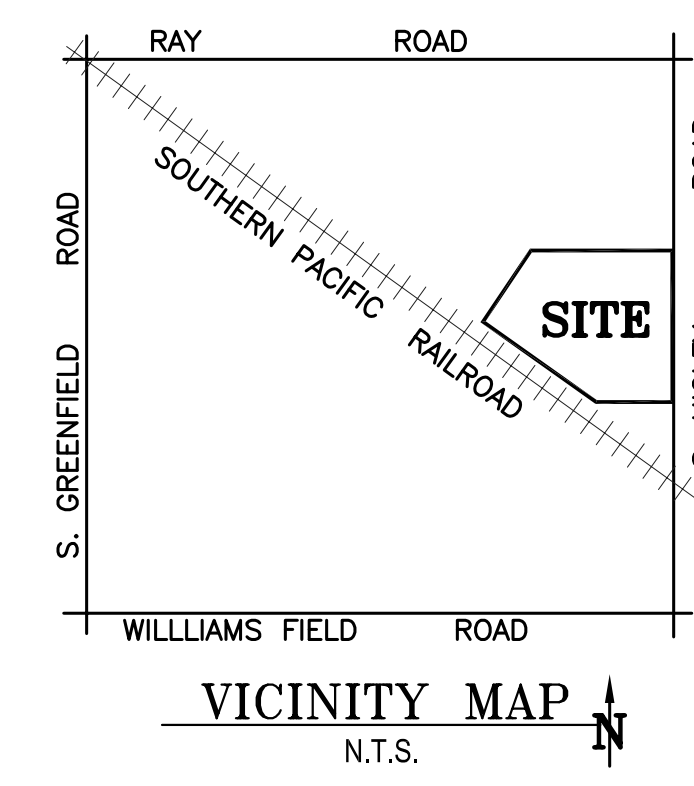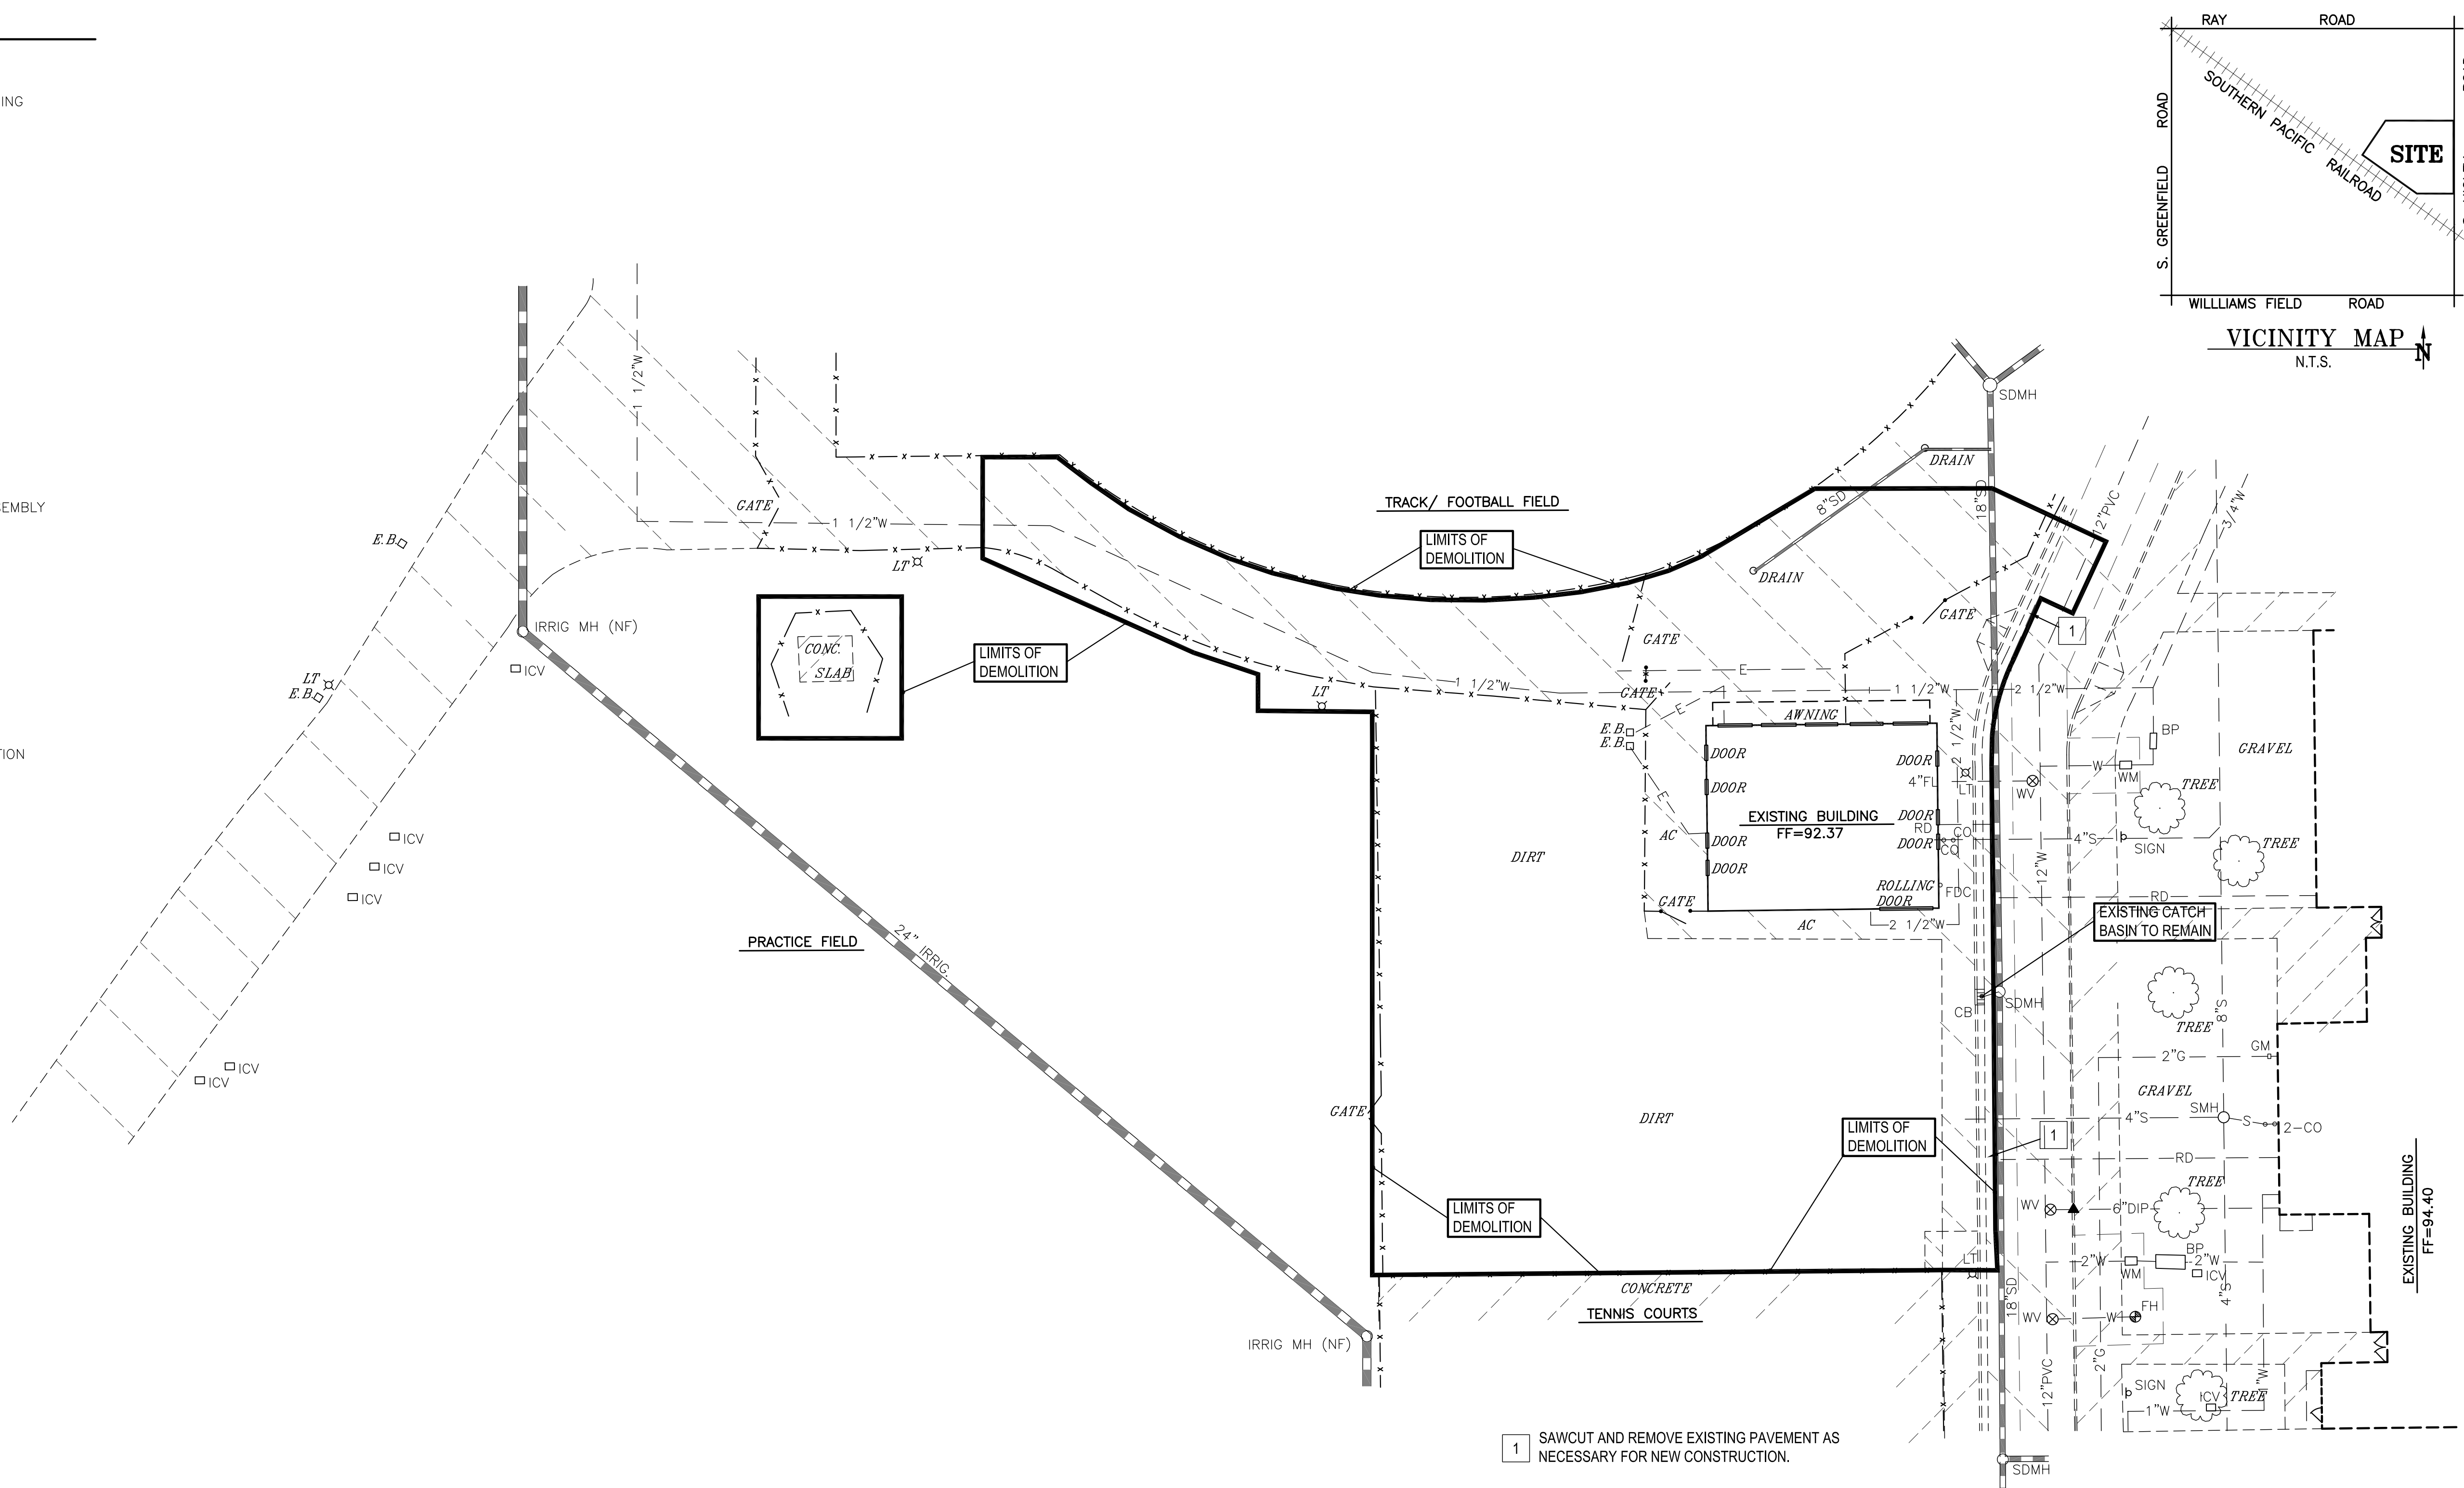
EXISTING UTILITY LINE REMOVAL AND/ OR PLUGGING IS SHOWN ON FIRE LINE AND PRIVATE WATER AND SEWER PLANS

UTILITY WARNING

THE UNDERGROUND UTILITIES SHOWN HAVE BEEN LOCATED FROM FIELD SURVEY INFORMATION AND EXISTING DRAWINGS. THE SURVEYOR MAKES NO GUARANTEE THAT THE UNDERGROUND UTILITIES SHOWN COMPRISE ALL SUCH UTILITIES IN THE AREA, EITHER IN SERVICE OR ABANDONED. THE SURVEYOR FURTHER DOES NOT WARRANT THAT THE UNDERGROUND UTILITIES SHOWN ARE IN THE EXACT LOCATION INDICATED ALTHOUGH HE DOES CERTIFY THAT THEY ARE LOCATED AS ACCURATELY AS POSSIBLE FROM INFORMATION AVAILABLE. THE SURVEYOR HAS NOT PHYSICALLY LOCATED THE UNDERGROUND UTILITIES.

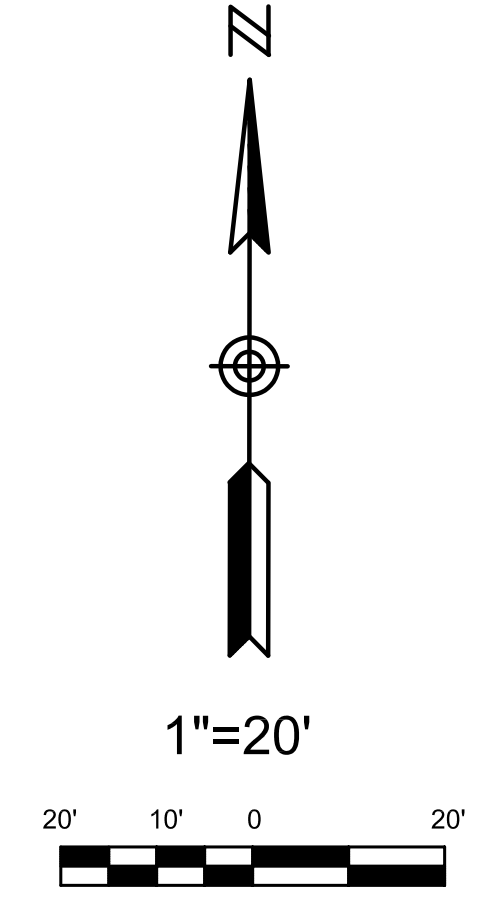

MARTIN ENGINEERING & SURVEYING, INC.
 1734 E. FRIER DRIVE, PHOENIX, ARIZONA, 85020 (602)944-5829

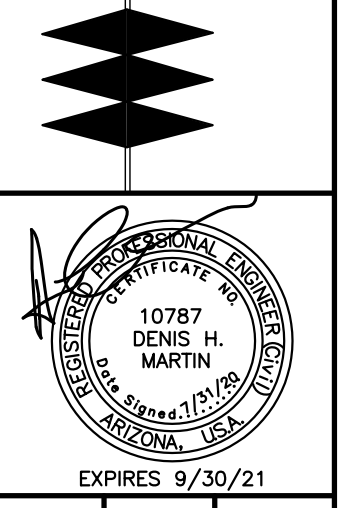

Designed D.H.M.	Drafted B.C.T.	Checked D.H.M.
--------------------	-------------------	-------------------

DEMOLITION PLAN FOR WILLIAMS FIELD HIGH SCHOOL FIELD HOUSE GILBERT, ARIZONA 85295

Job No. 41004C	Date 6/16/2020	Revised 7/9/2020
TOWN COMMENTS		

