


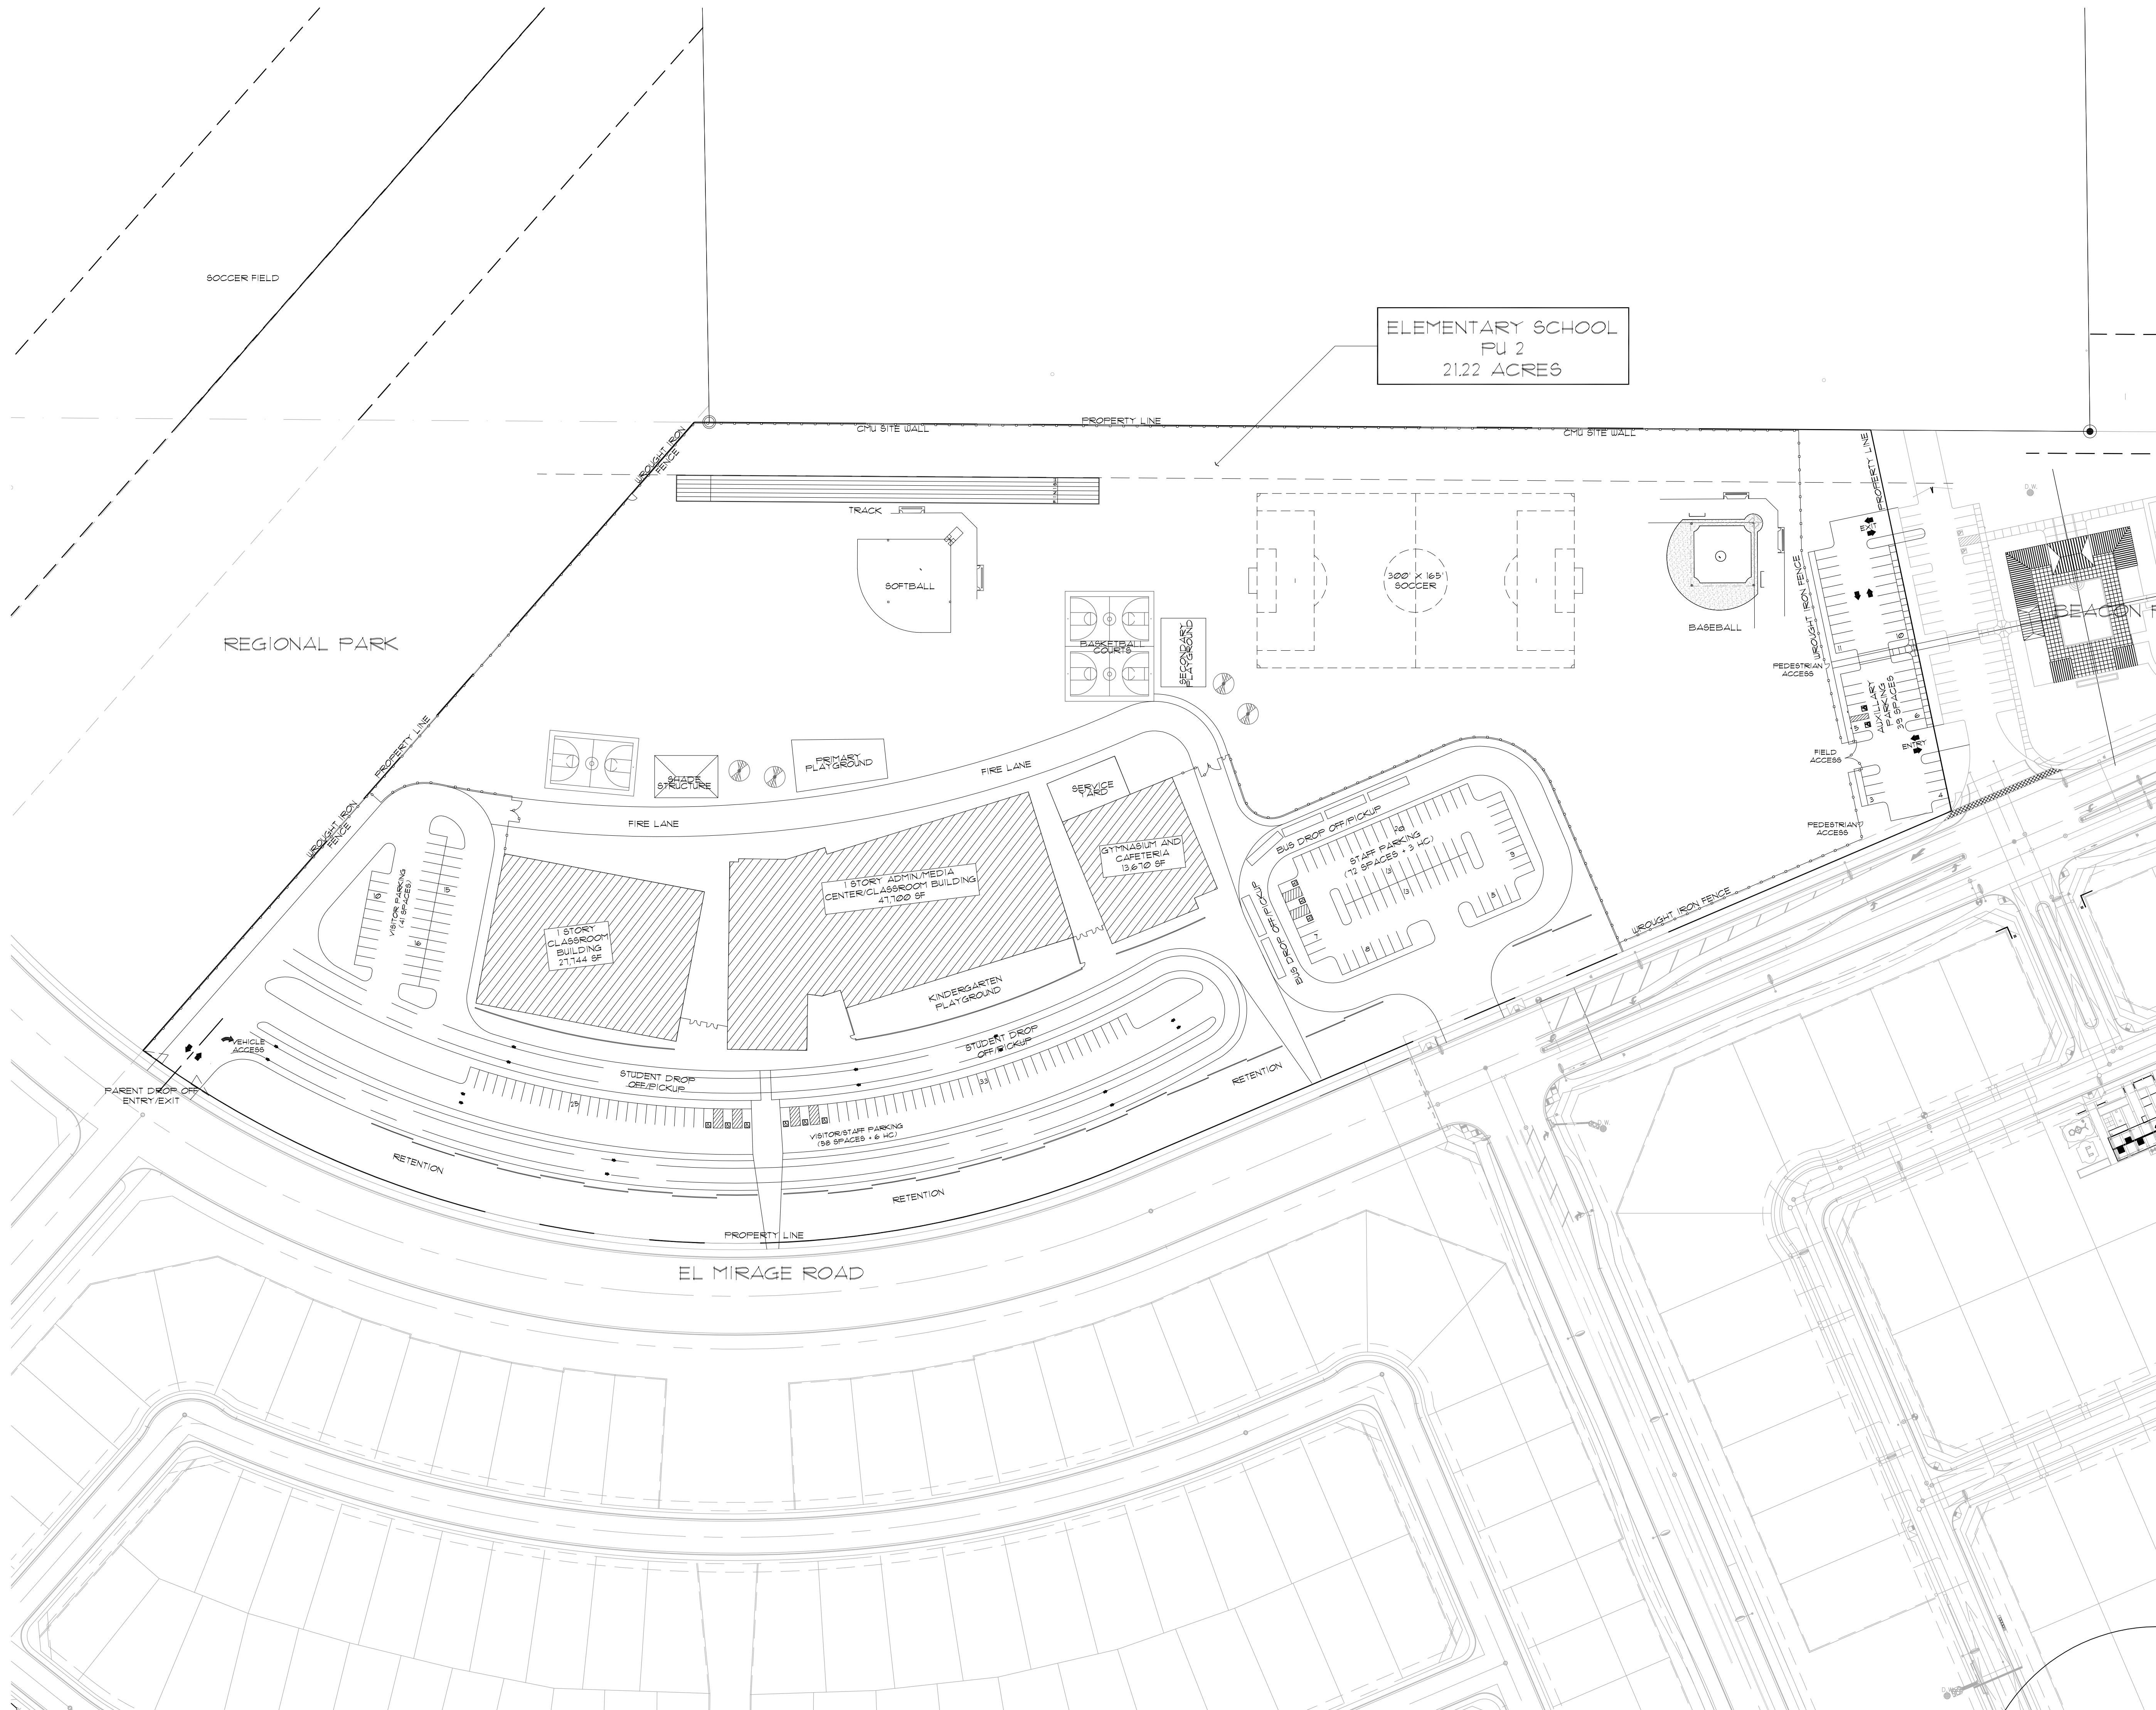


ELEMENTARY SCHOOL
PU 2
21.22 ACRES

SP-10

ALARMAR
ELEMENTARY SCHOOL PLAN
EL MIRAGE ROAD
AVONDALE, AZ

FEASIBILITY STUDY
1" = 70'-0"

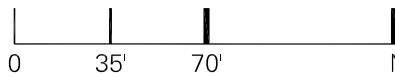

adm group, inc.
2100 west 15th street
tempe, arizona 85281-6942
tel: 480.285.3800
fax: 480.285.3801

AUGUST 27, 2019
7010-101