


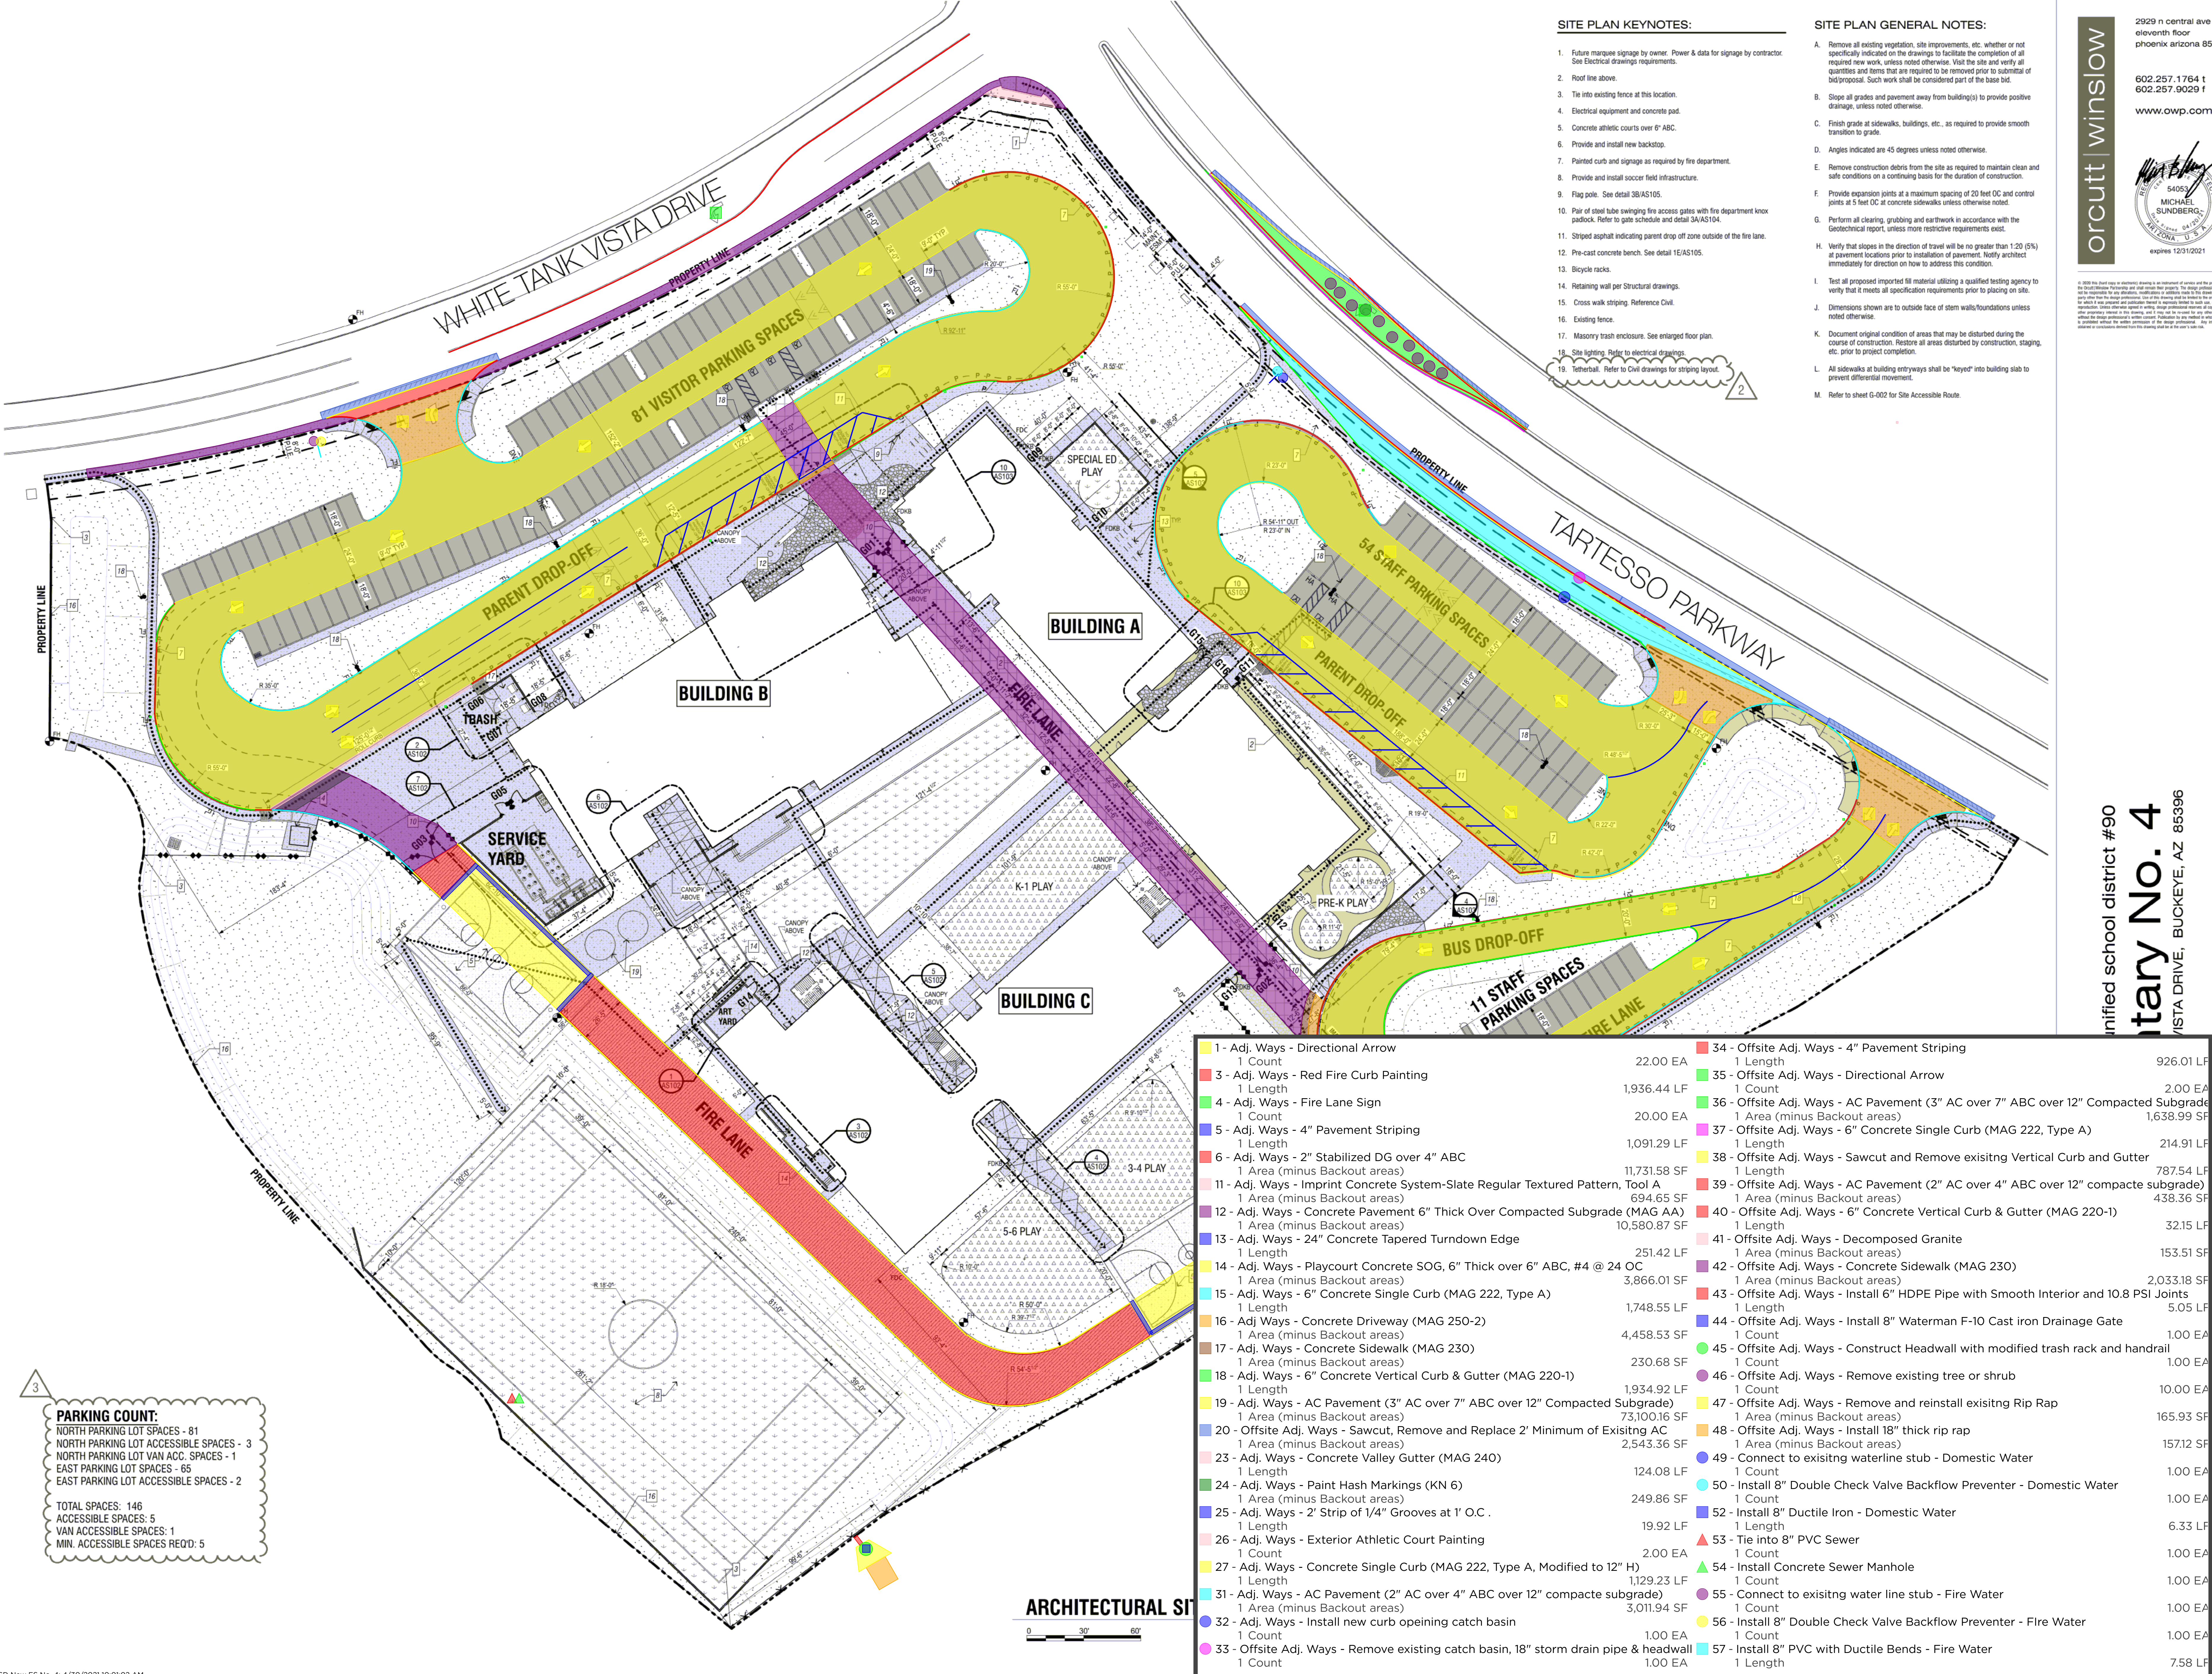

2929 n central ave
eleventh floor
phoenix arizona 85012

602.257.1764 t
602.257.9029 f
www.owp.com

orcutt winslow

5405
MICHAEL
SUNDBERG
REGISTERED ARCHITECT
ARIZONA U.S.A.
expres 12/31/2021

unified school district #90
ary No. 4
VISTA DRIVE, BUCKEYE, AZ 85396