


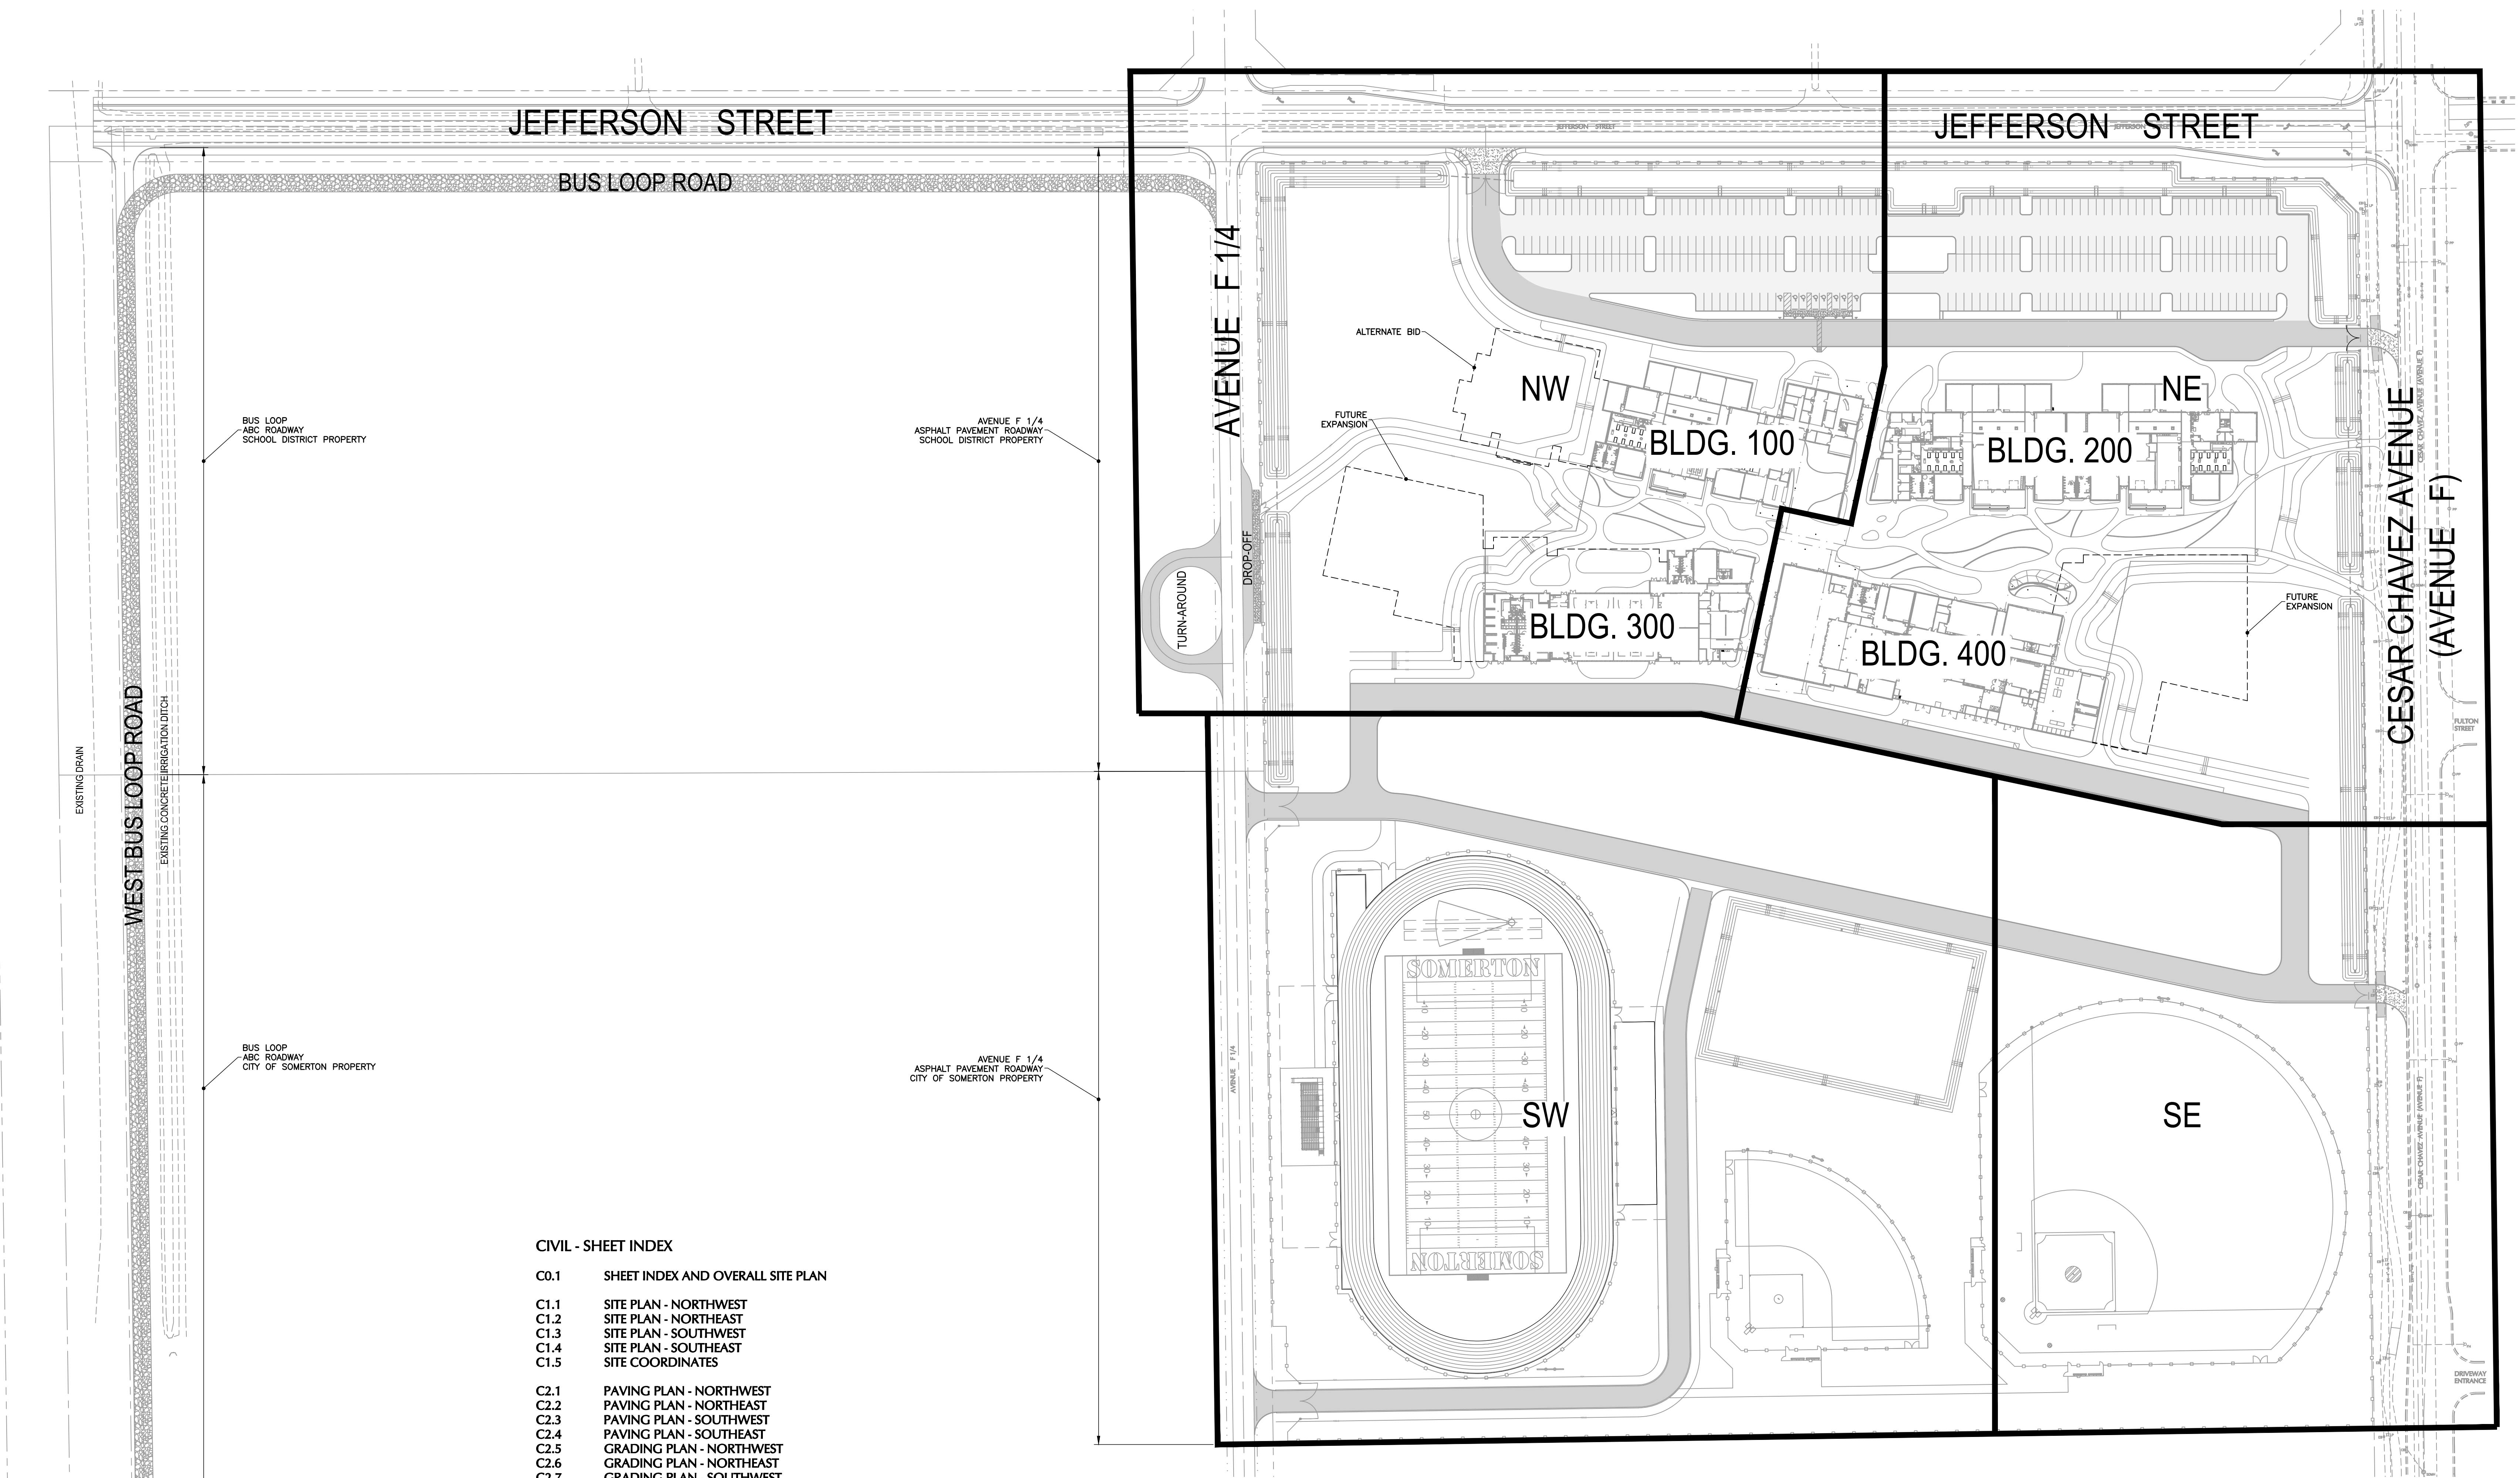

CIVIL - SHEET INDEX

C0.1 SHEET INDEX AND OVERALL SITE PLAN

C1.1 SITE PLAN - NORTHWEST
C1.2 SITE PLAN - NORTHEAST
C1.3 SITE PLAN - SOUTHWEST
C1.4 SITE PLAN - SOUTHEAST
C1.5 SITE COORDINATES

C2.1 PAVING PLAN - NORTHWEST
C2.2 PAVING PLAN - NORTHEAST
C2.3 PAVING PLAN - SOUTHWEST
C2.4 PAVING PLAN - SOUTHEAST
C2.5 GRADING PLAN - NORTHWEST
C2.6 GRADING PLAN - NORTHEAST
C2.7 GRADING PLAN - SOUTHWEST
C2.8 GRADING PLAN - SOUTHEAST
C2.9 GRADING PLAN - COURTYARD
C2.10 PAVING & GRADING DETAILS
C2.11 PAVING & GRADING DETAILS

C3.1 WATER & SEWER PLAN - NORTHWEST
C3.2 WATER & SEWER PLAN - NORTHEAST
C3.3 WATER & SEWER PLAN - SOUTHWEST
C3.4 WATER & SEWER PLAN - SOUTHEAST
C3.5 WATER DETAILS
C3.6 SEWER DETAILS
C3.7 GENERAL NOTES

C4.1 SWPPP PLAN - NORTHWEST
C4.2 SWPPP PLAN - NORTHEAST
C4.3 SWPPP PLAN - SOUTHWEST
C4.4 SWPPP PLAN - SOUTHEAST
C4.5 SWPPP DETAILS

C5.1 PAVING & GRADING JEFFERSON ST. / BUS LOOP ROAD
C5.2 PAVING & GRADING JEFFERSON ST. / CESAR CHAVEZ AVENUE
C5.3 PAVING & GRADING DETAILS
C5.4 PAVEMENT MARKING & SIGNAGE PLAN JEFFERSON ST. / CESAR CHAVEZ AVENUE
C5.5 PAVEMENT MARKING / PAVING & GRADING DETAILS
C5.6 WATER PLAN JEFFERSON ST.
C5.7 WATER DETAILS

C6.1 WEST BUS LOOP ROAD PLAN

