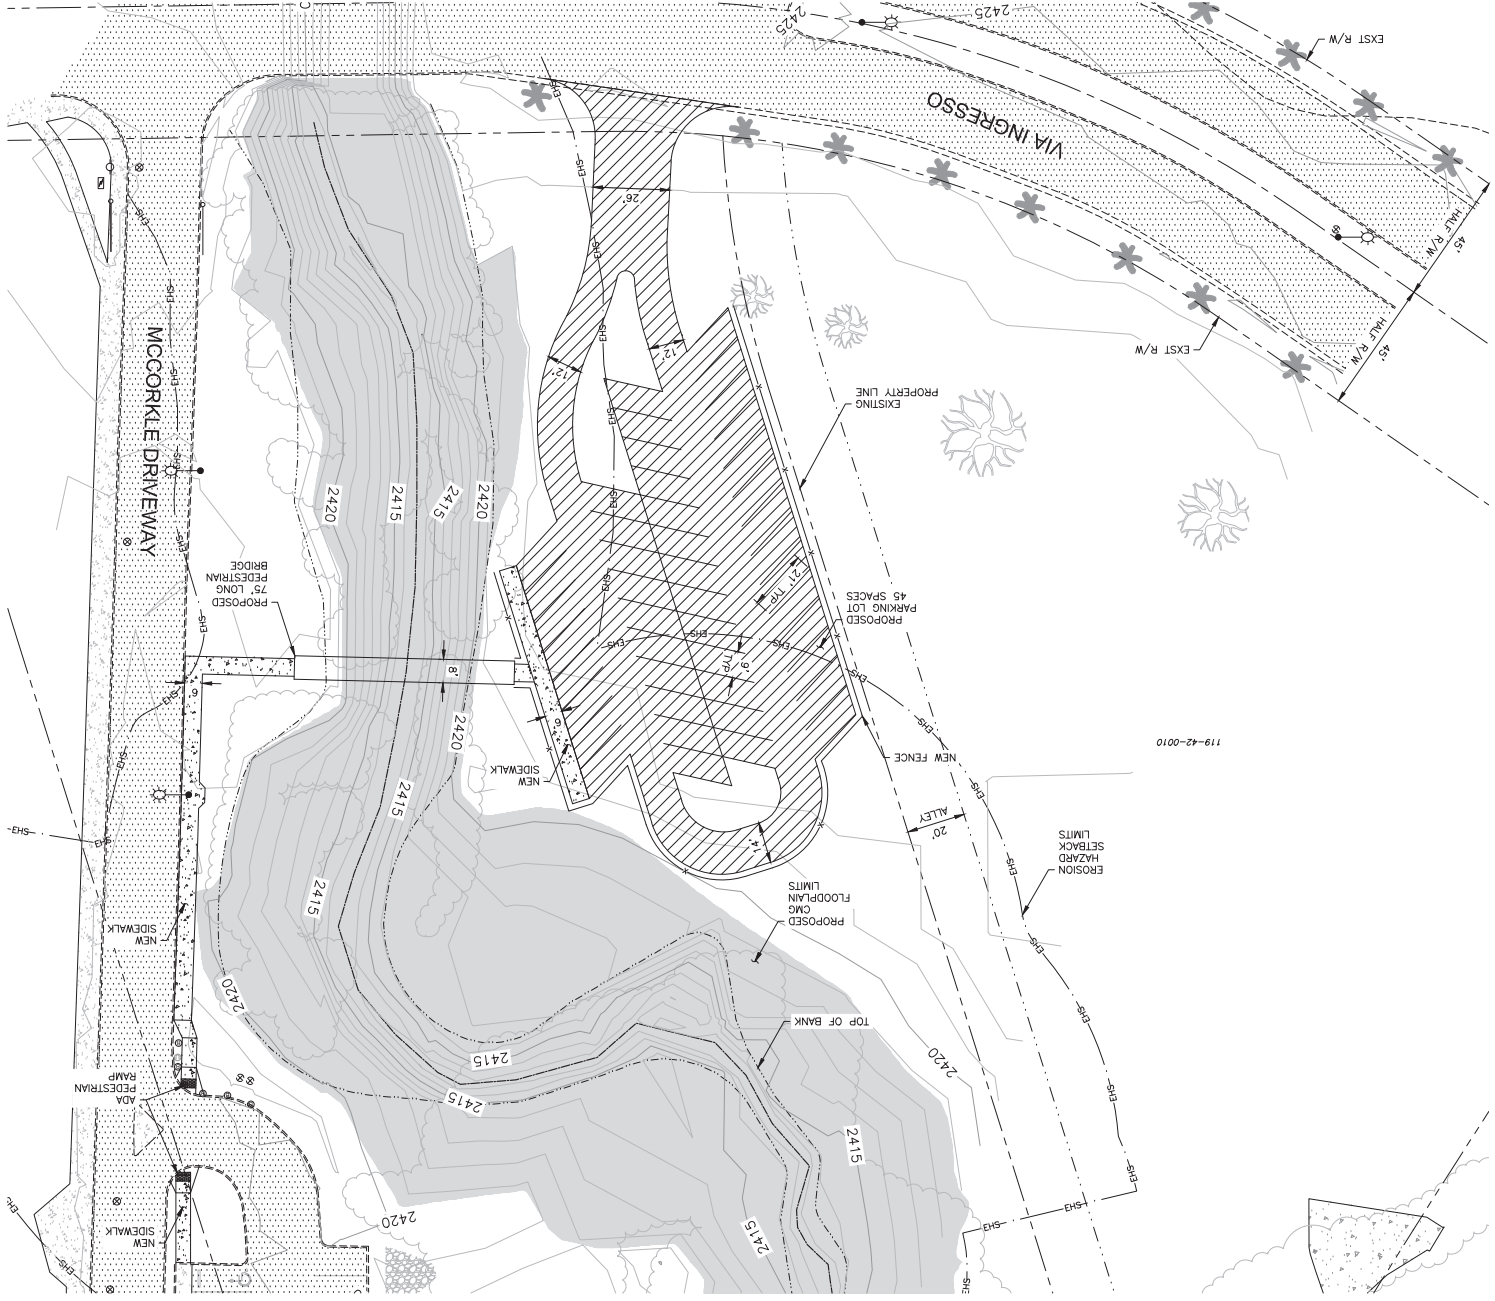


SHEET: _____
SCALE: _____
PAGE: _____

DIBBLE
Project No.: 1018110.20
Designed: GUY Date: 06/2021
Drawn: DLG Date: 06/2021
Checked: GUY Date: 06/2021

MCCORKLE PARKING LOT
TUCSON, AZ
OPTION #2



