
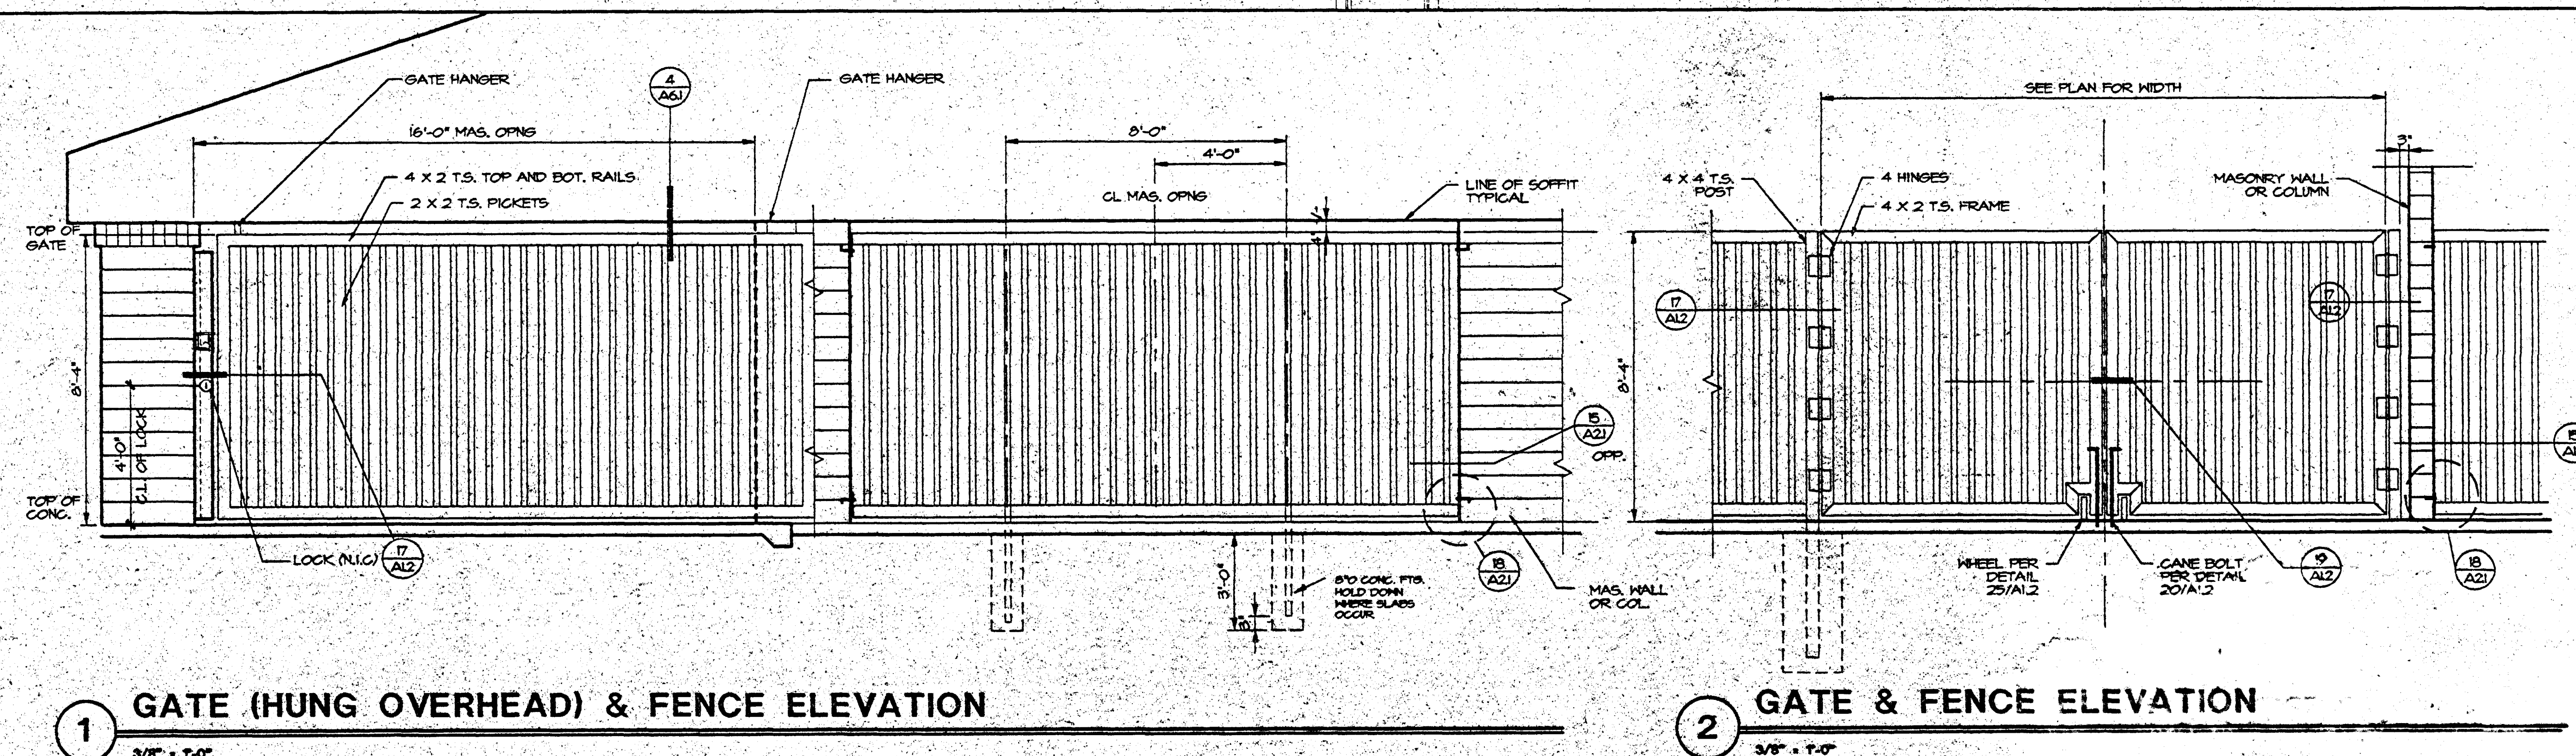


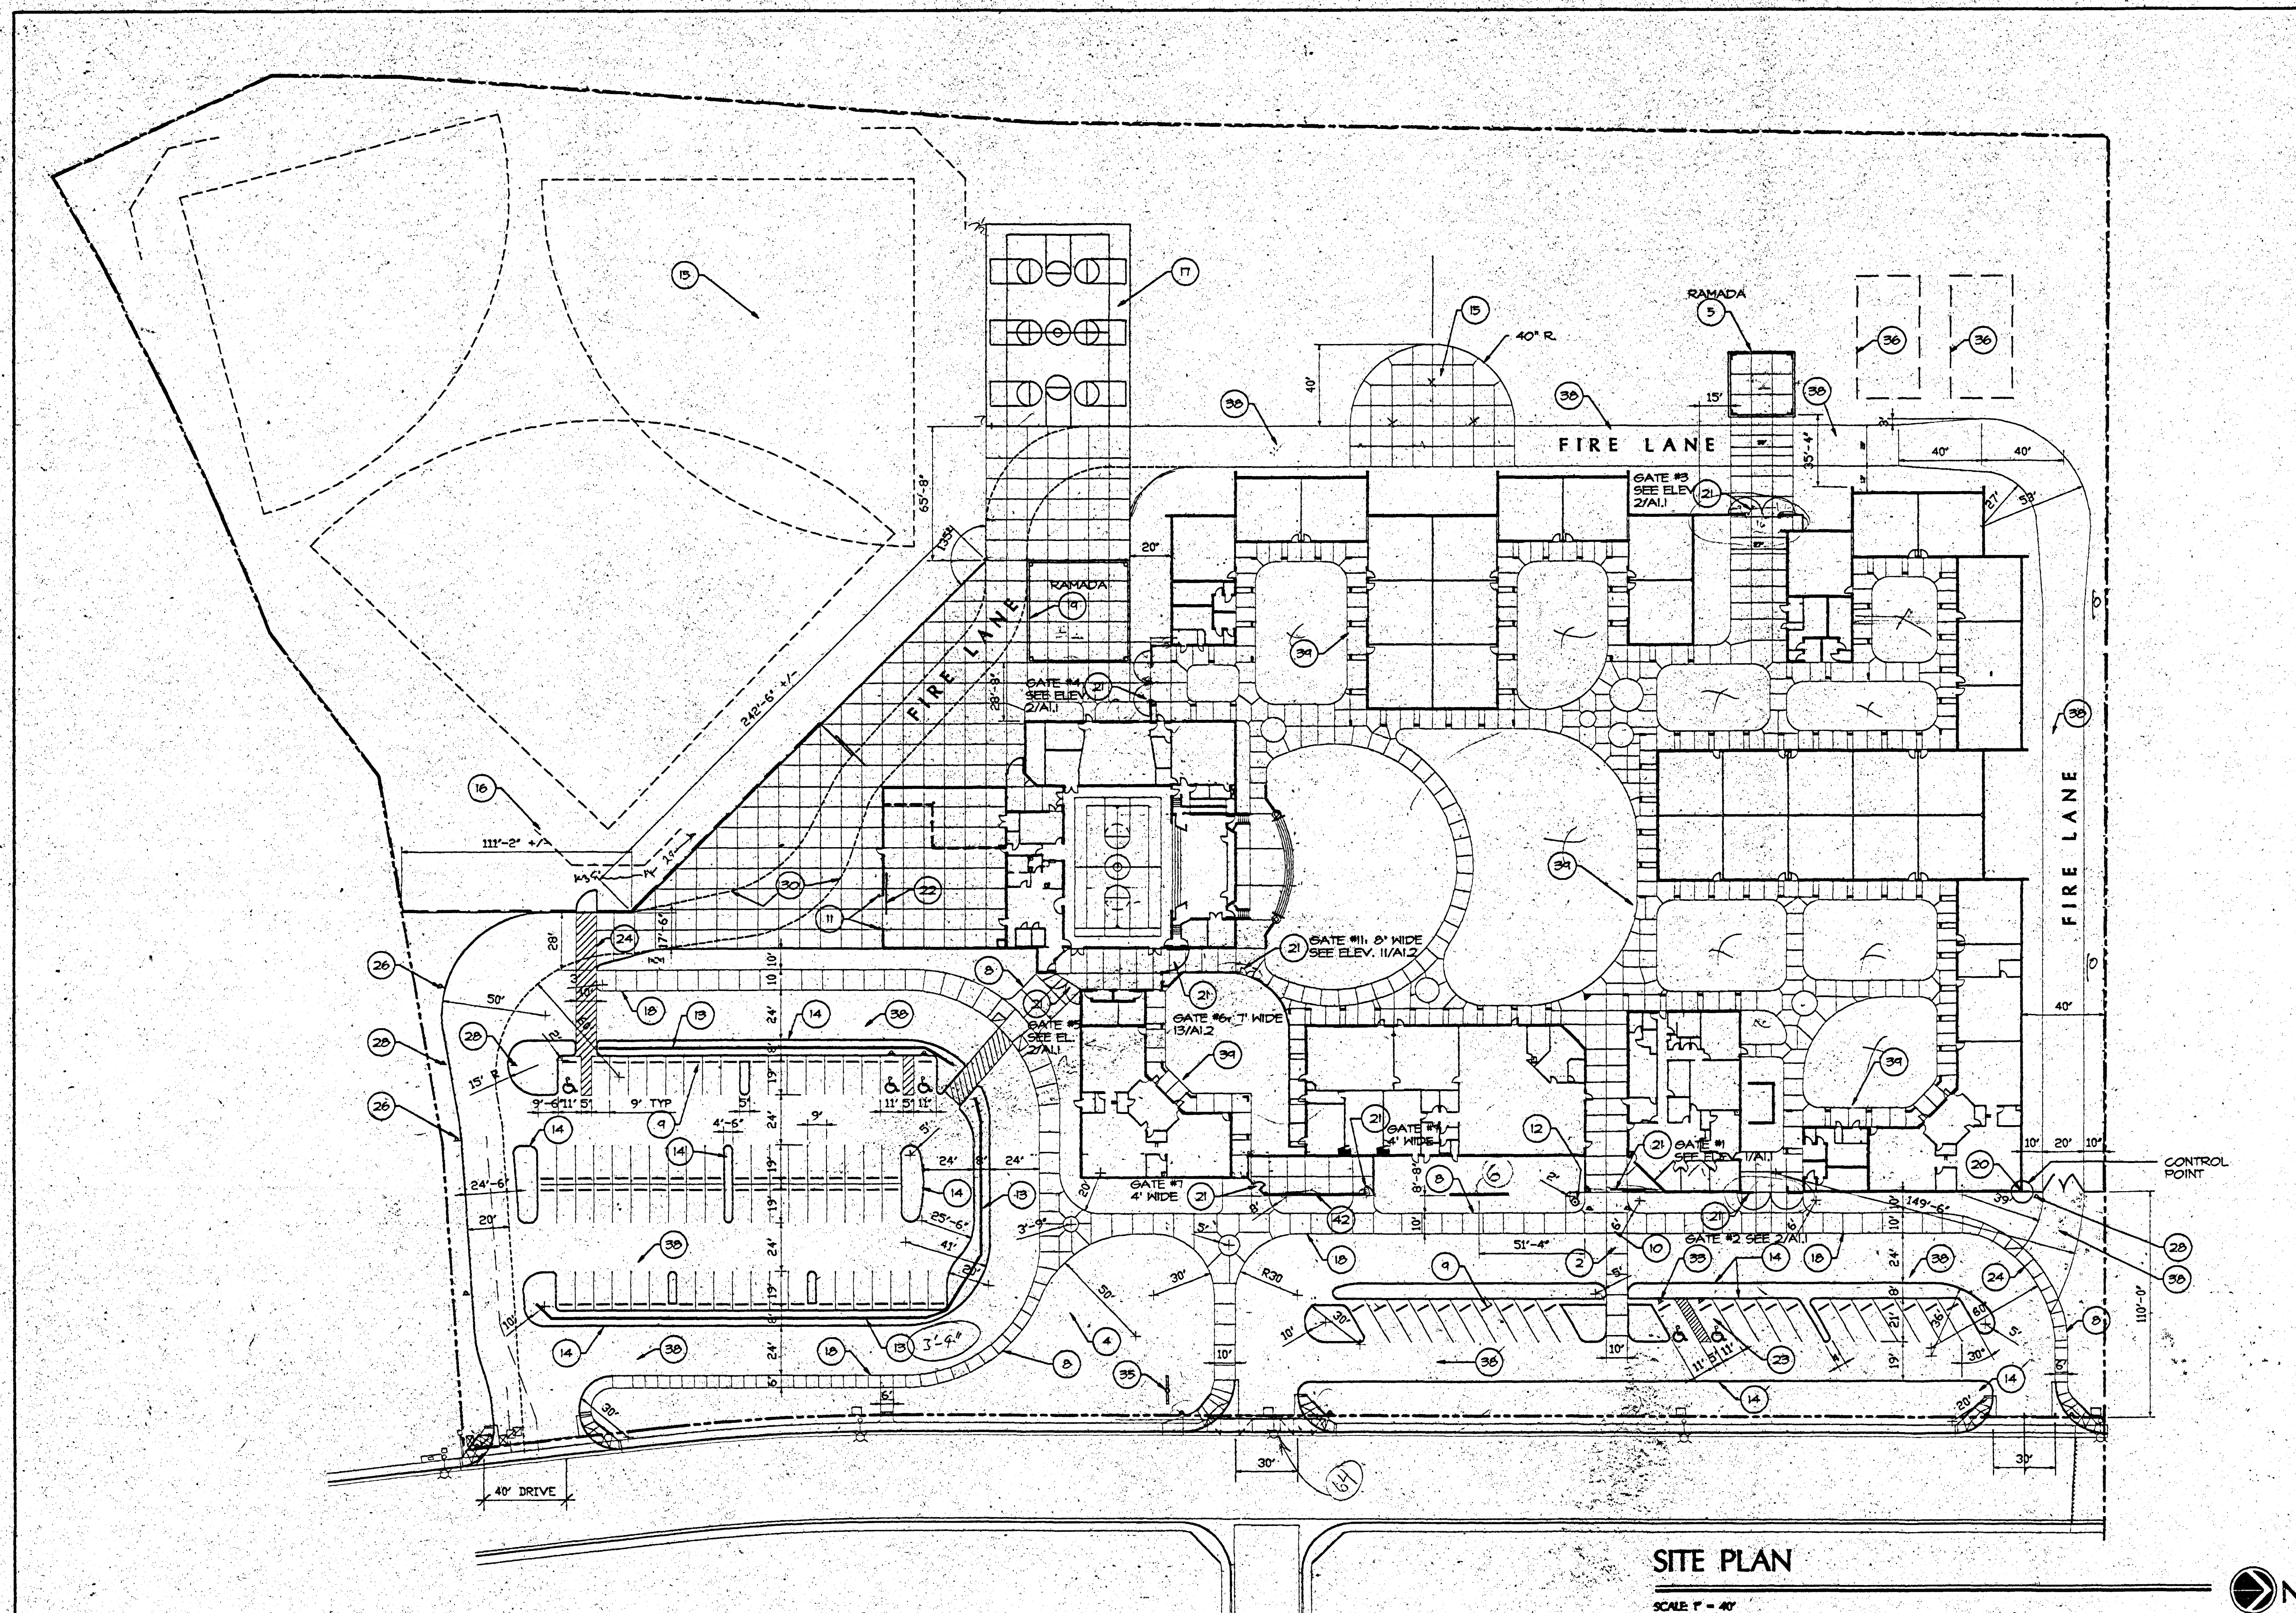

KEYNOTES

APPLY TO THIS SHEET ONLY

1. 20'-0" WIDE FIRE LANE LINE WITH NO PARKING SIGNS AT 75'-0" MAX. SEE DETAIL 8/A1/2.
2. 4" CONCRETE SLAB OR WALK WITH SCORING AS INDICATED.
3. 4" CONCRETE PAVING OVER 4" ABC WITH CONTROL JOINTS 10' O.C. EACH MAY
4. LANDSCAPE OR PLANTINGS PER LANDSCAPE DRAWINGS.
5. RAMADA #2 SEE PLAN & DETAILS ON SHEET A1/4.
6. SCHOOL SIGN PER DETAIL 18/A1/4.
7. WALK AT ASPHALT PER DETAIL 14/A1/4.
8. WALK EDGE PER DETAIL 15/A1/4.
9. WHEEL STOP PER DETAIL 13/A1/4.
10. RAMP PER DETAIL 11/A1/4.
11. GUARD PIPE PER DETAIL 20/A1/4.
12. FLAGPOLE W/BASE PER DETAIL 5/A1/4.
13. CHU HALL PER HEIGHT SHOWN ON PLAN PER DETAIL 14/A1/2.
14. CURB AT EARTH PER DETAIL 12/A1/4.
15. CONSTRUCTION OF FIELD PER CIVIL AND LANDSCAPE PLANS. BASEBALL FIELD LAYOUT N.I.C.
16. BACKSTOP.
17. PLAYCOURT - SEE DETAIL 1/A1/2.
18. CURB AT WALK PER DETAIL 14/A1/4.
19. RAMADA #1 PER DETAIL 20/A1/4-21.
20. CONTROL POINT.
21. ORNAMENTAL STEEL GATE. SEE PLAN FOR TYPE. TYPES ARE EXPLAINED ON SHEET A1/4 A1/2.
22. 2'-0" HIGH X 16'-0" WIDE SERVICE GATE - SEE DETAIL 14 SHEET A1/2.
23. HANDICAP PARKING SPACE WITH SYMBOL SIGN PER DETAIL 10/A1/2.
24. TOP OF ASPHALT FLUSH TO TOP OF CONCRETE.
25. DIRECTION ARROW PER DETAIL 8/A1/4.
26. FIRE LANE NO PARKING SIGN AT 75'-0" O.C. MAX PER DETAIL 8/A1/2.
27. PAINT CURB RED AT FIRE LANE.
28. FIRE LANE SIGN 10' O.C. SIGN SIMILAR TO DETAIL 8/A1/2.
29. "DO NOT ENTER" SIGN SIMILAR TO DETAIL 8/A1/2.
30. 20'-0" WIDE FIRE LANE.
31. CONCRETE LANDSCAPE HEADER. SEE LANDSCAPE PLAN FOR OTHER LOCATIONS.
32. LOCATION OF TETHERBALL SLEEVE & FOOTING PER DETAIL 3/A1/2 - 6 REQUIRED.
33. HANDICAPPED PARKING SIGN FOR VAN PARKING & SIGN ON FACE POST TO SAY "VAN ACCESSIBLE" PER DETAIL 9/A1/4.
34. 8'-0" HIGH ORNAMENTAL IRON FENCE FOR LOCATION SEE A1/ & A1/3.
35. FUTURE LOCATION OF WALKWAY SIGN 15'-0" FROM PROPERTY LINE.
36. PAD FOR FUTURE PORTABLE CLASSROOM.
37. SCORE AT 10'-0" BOTH DIRECTIONS.
38. ASPHALTIC CONCRETE PAVING.
39. REFER TO SHEET A3/1 FOR INTERIOR CONCRETE WALKS.
40. 6'-0" HIGH ORNAMENTAL STEEL FENCE AND GATES PER DETAIL 1/A1/3.
41. 4" WIDE STRIPING WITH DIAGONALS AT 2'-0" O.C.
42. 6" HIGH WROUGHT IRON FENCE SIMILAR RO 12/A1/2.

GENERAL NOTES

APPLY TO THIS SHEET ONLY

61. EXISTING STREET LIGHT SHALL REMAIN
62. EXISTING FIRE HYDRANT
63. MINIMUM PROPERTY LINE DISTANCE FROM
PROPERTY LINE TO ANY BUILDING OR COVERED
WALK IS NOT LESS THAN 10'-0".
64. RELOCATE EXISTING STREET LIGHT
65. 10' HIGH CHAIN LINK FENCE
66. 30' SLIDING GATE
67. 20' GATE
68. HALF STREET IMPROVEMENTS REQUIRED FOR
CANAL DRIVE WITH THIS PROJECT. APPROXIMATELY
200 FEET IN LENGTH

9125 NORTH 23rd AVENUE
SUITE 201
PHOENIX, ARIZONA 85021
TELEPHONE: (602) 444-9100

GILLELAND
BRUBAKER
ARCHITECTS

SITE PLAN

CHANDLER ELEMENTARY SCHOOL NO. 16

CHANDLER UNIFIED SCHOOL DISTRICT 80

A1.1

9708

GARDNER NO. 1