


FILE:IT\2018\1018110.26_Pistor_Parking_Lot\CAD\18110.26_C2X_DEMO.dwg DATE:7/11/2022 TIME:10:35 AM (by:doug.willie)

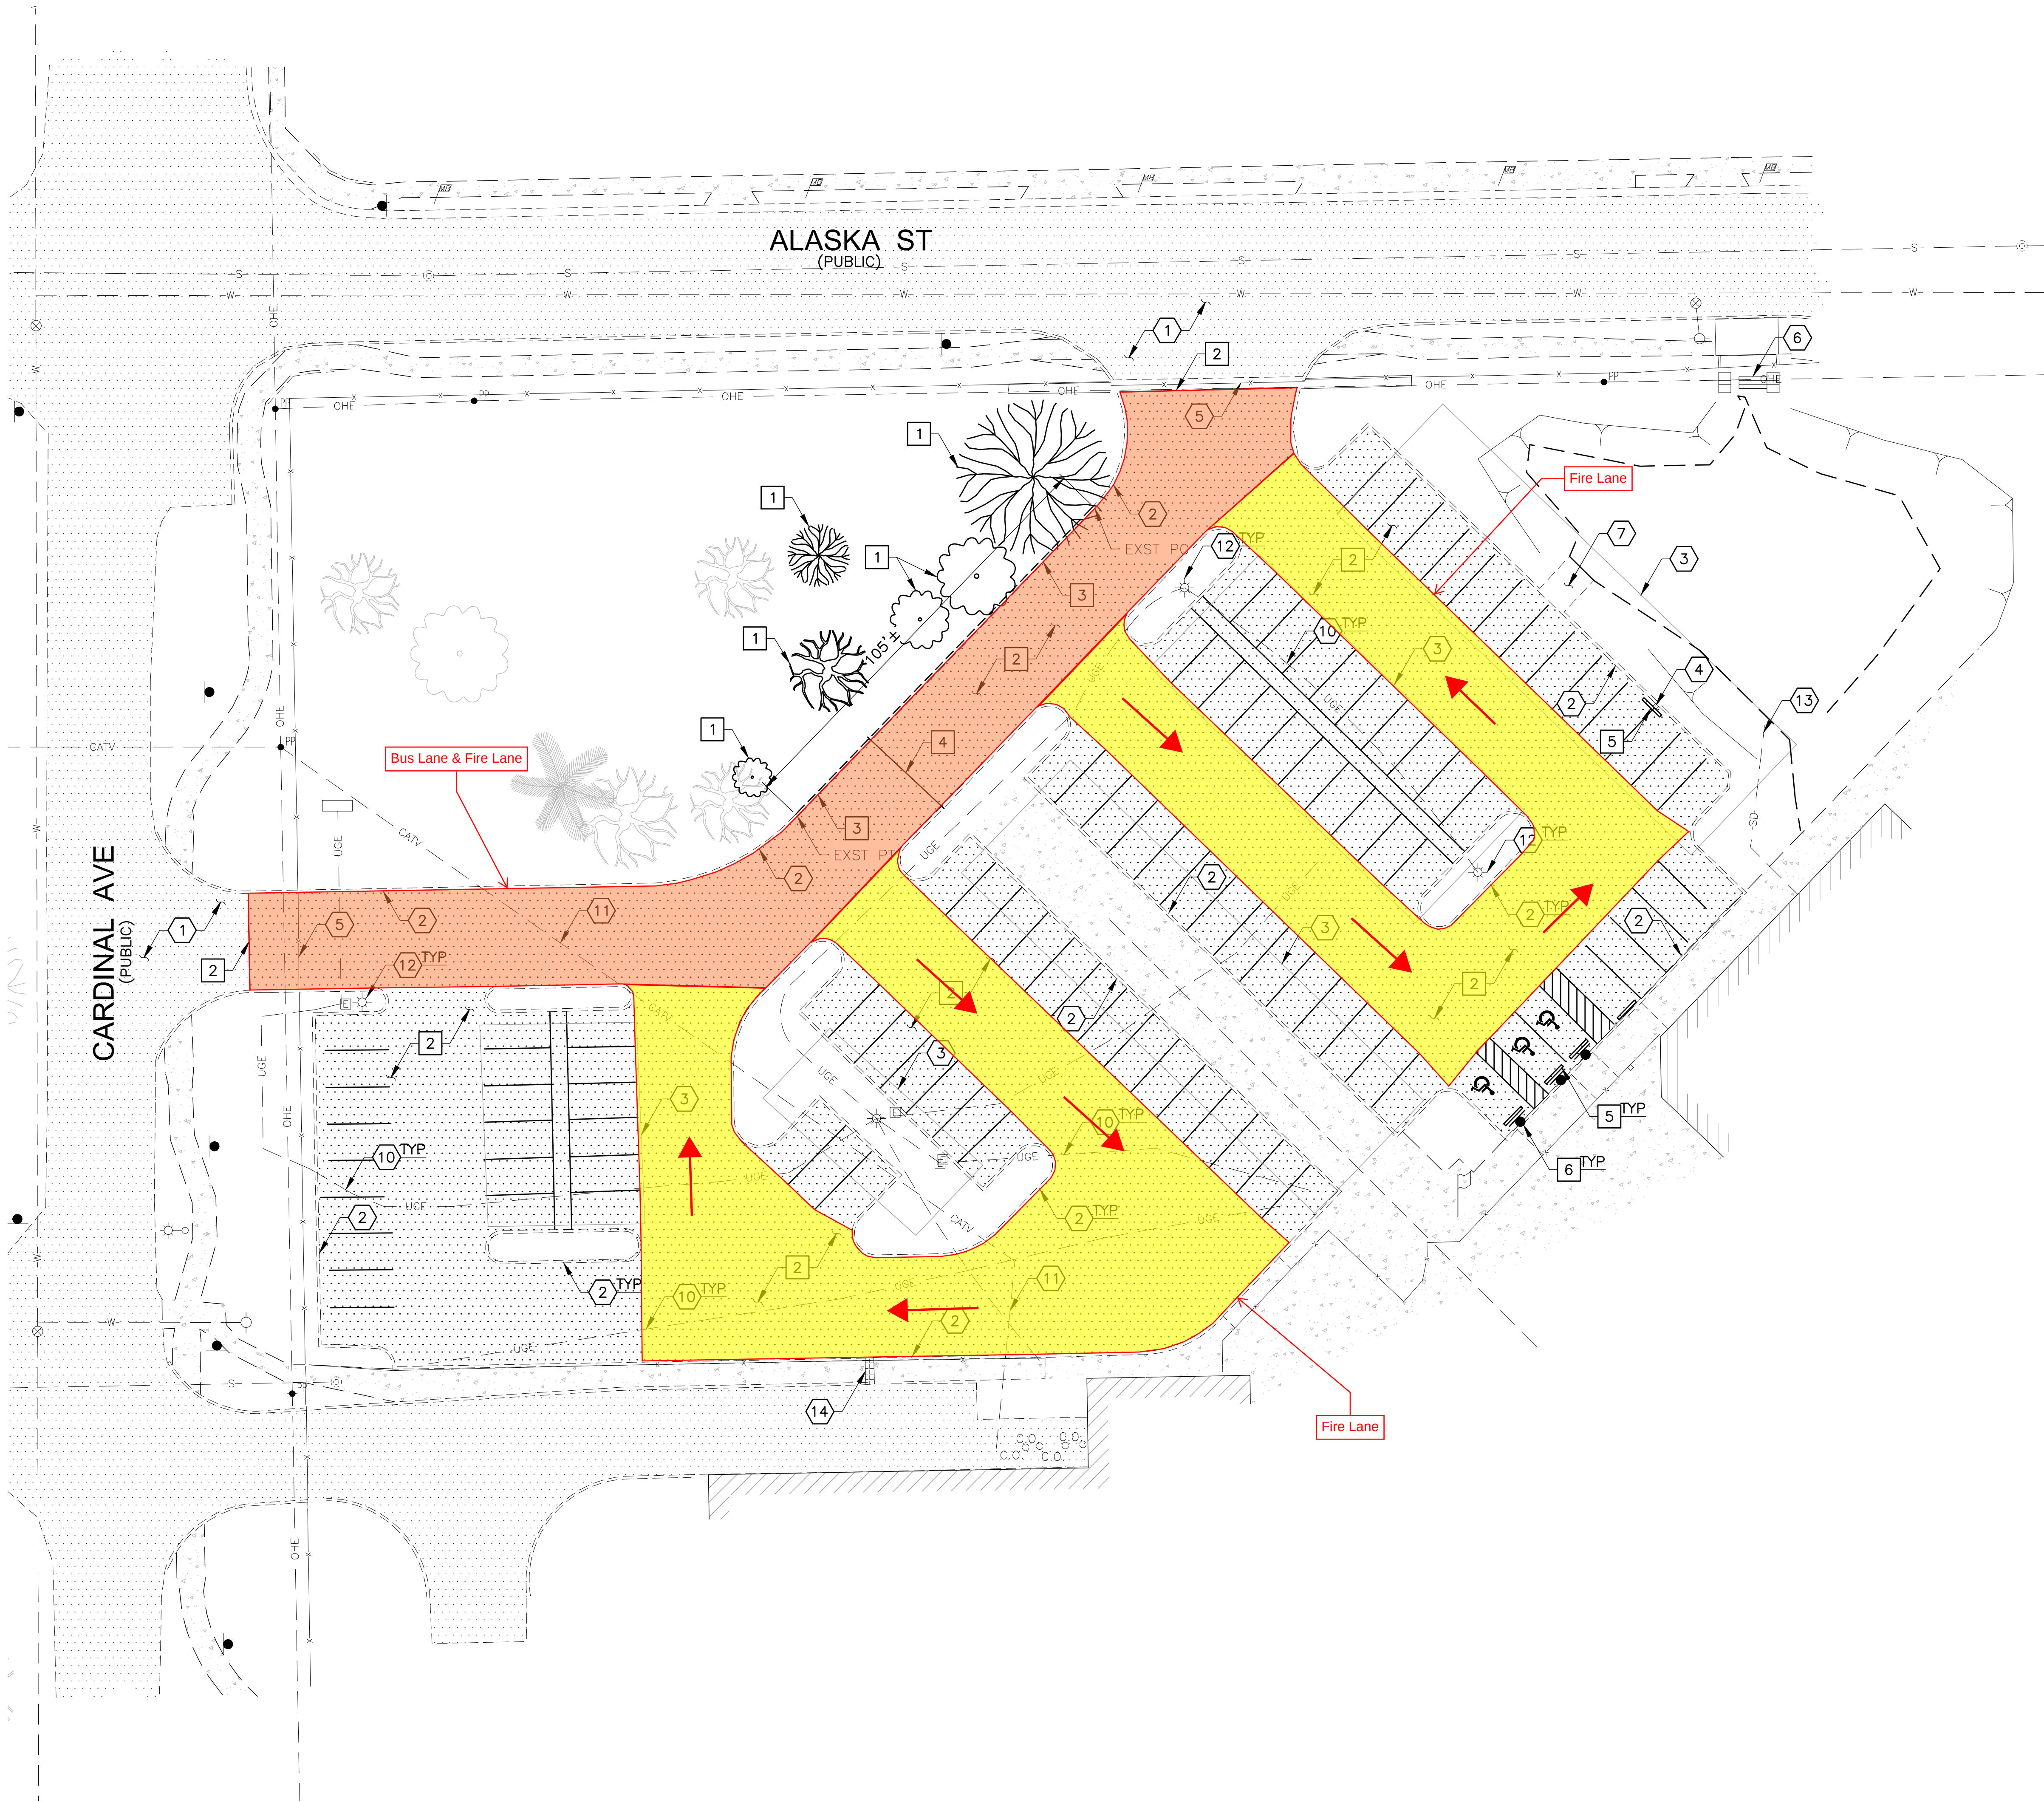

- REMOVAL NOTES**
- 1 REMOVE TREE/VEGETATION
 - 2 REMOVE ASPH PVMT, FULL DEPTH
PROVIDE STRAIGHT LINE AT SAW CUTS
CLEAN & TACK FOR NEW ASPH
 - 3 SAW CUT & REMOVE CONC VERT CURB
 - 4 REMOVE GATE, POSTS & CONC FOUNDATIONS
 - 5 REMOVE CONC WHEEL STOP,
SALVAGE & REPLACE, PER PLAN
 - 6 REMOVE ADA PARKING SIGN,
SALVAGE & REPLACE, PER PLAN

TUSD
TUCSON UNIFIED SCHOOL DISTRICT
1010 E. TENTH ST.
TUCSON, AZ 85719
P. 520.225.6000
www.tusd1.org

CIVIL ENGINEER:
DIBBLE
177 N. CHURCH AVENUE
SUITE 1000
TUCSON, AZ 85701
P. 520.495.4065
www.dibblecorp.com

- REFERENCE NOTES**
- 1 ASPH PVMT
PROTECT IN PLACE
 - 2 CONC VERT CURB
PROTECT IN PLACE
 - 3 PHOTOVOLTAIC SOLAR PANEL STRUCTURE
PROTECT IN PLACE
 - 4 PHOTOVOLTAIC SOLAR ELEC EQUIP
PROTECT IN PLACE
 - 5 METAL GATE
PROTECT IN PLACE
 - 6 CONC WEIR STRUCTURE TO REMAIN
PROTECT IN PLACE
 - 7 CONC SPILLWAY STRUCTURE TO REMAIN
PROTECT IN PLACE
 - 10 UNDERGROUND ELEC LINE
PROTECT IN PLACE
 - 11 UNDERGROUND CABLE TV LINE
PROTECT IN PLACE
 - 12 LIGHT POLE AND/OR CONC FOUNDATION
PROTECT IN PLACE
 - 13 STORM DRAIN PIPE
PROTECT IN PLACE
 - 14 SCUPPER
PROTECT IN PLACE

PARKING LOT RESTORATION
TUCSON, AZ
PISTOR MIDDLE SCHOOL

Issued for: _____ Rev. Date: _____
Issued for: _____ Rev. Date: _____
Issued for: _____ Rev. Date: _____

DIBBLE
Project No.: 1018110.26
Designed: GDV Date: 07/2022
Drawn: DGV Date: 07/2022
Checked: GDV Date: 07/2022



DEMOLITION PLAN

SHEET: C2.1
SCALE: 1"=20'
PAGE 3 OF 5

